


NOTES:



ELEVATION 1
DARTMOUTH STREET

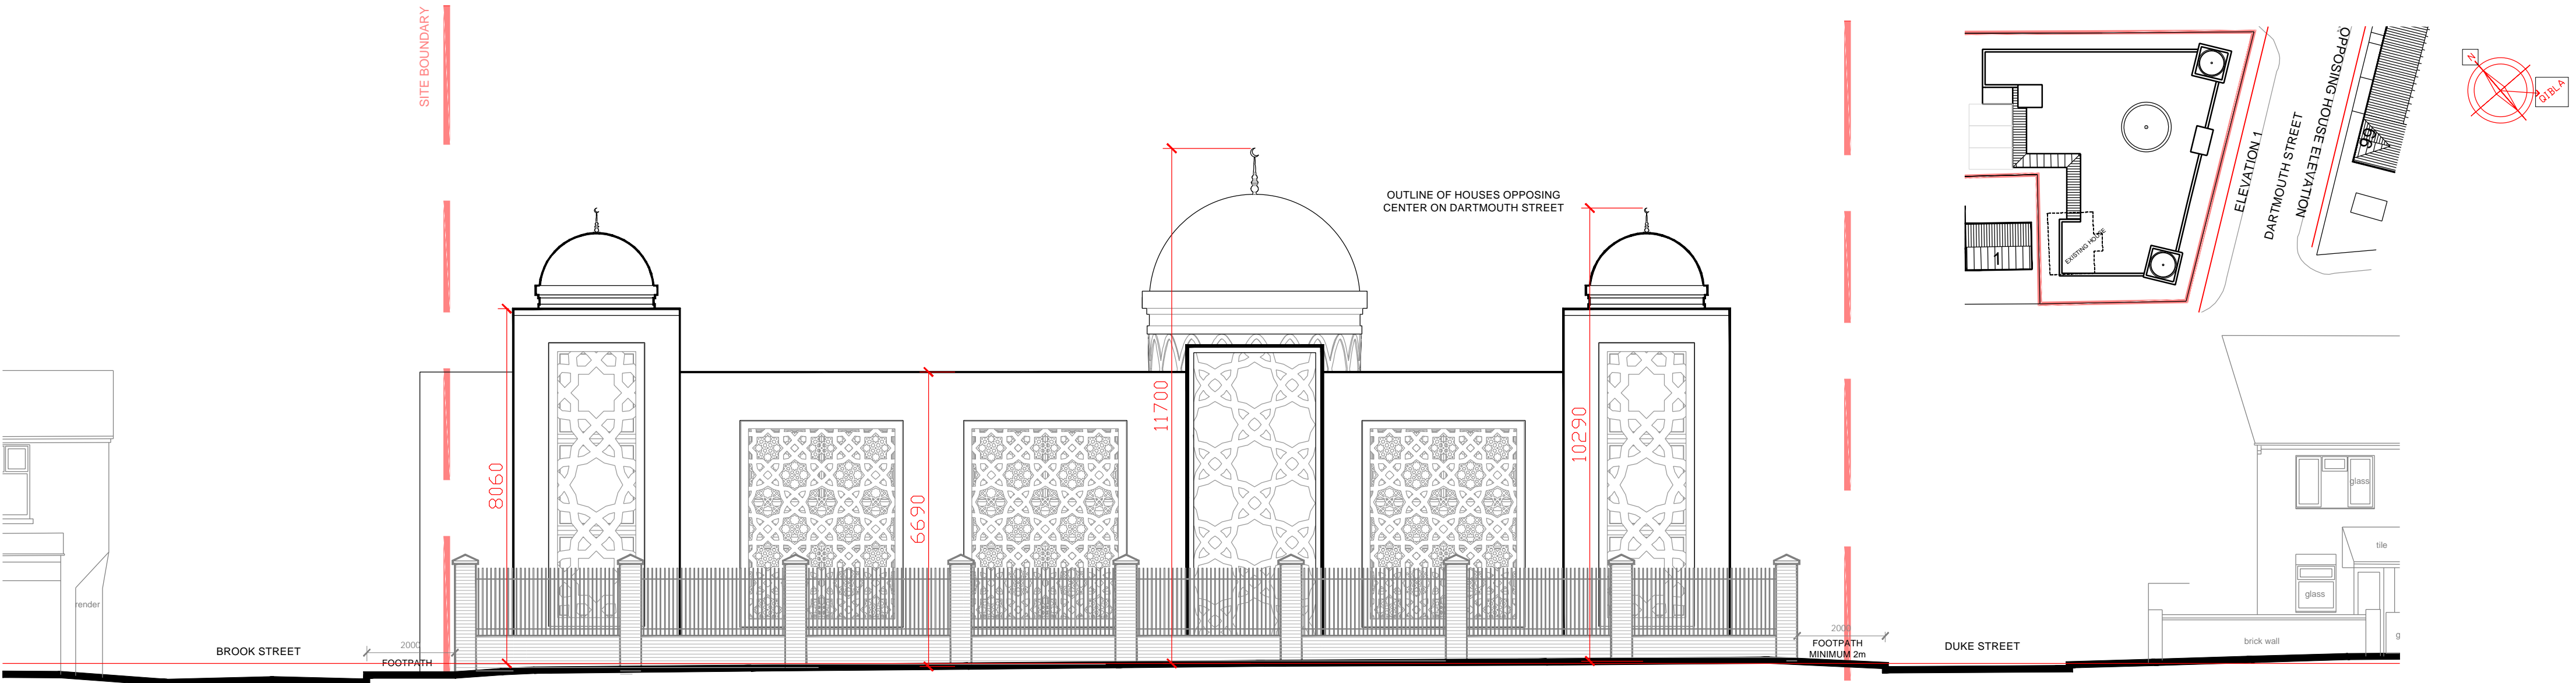


OPPOSING HOUSE ELEVATIONS
DARTMOUTH STREET



REVISIONS:

PROJECT PHASE

RIBA STAGE 3: DEVELOPED DESIGN

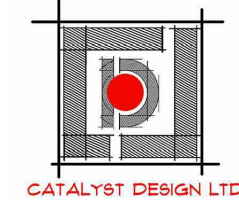

CATALYST DESIGN LTD
ARCHITECTURAL SERVICES
BRANSTON COURT, BRANSTON STREET
JEWELLERY QUARTER, BIRMINGHAM B18 6BA
www.catalystdesignltd.co.uk

CLIENT

PROJECT

JAMI MASJID & COMMUNITY CENTRE

DRAWING No.	REVISION	DRAWING TITLE
1717 - 207	-	HEIGHT COMPARISON WITH DARTMOUTH STREET
SCALE 1: 100 @ A2	CHECKED MAB	DATE DEC23 DRAWN UH