

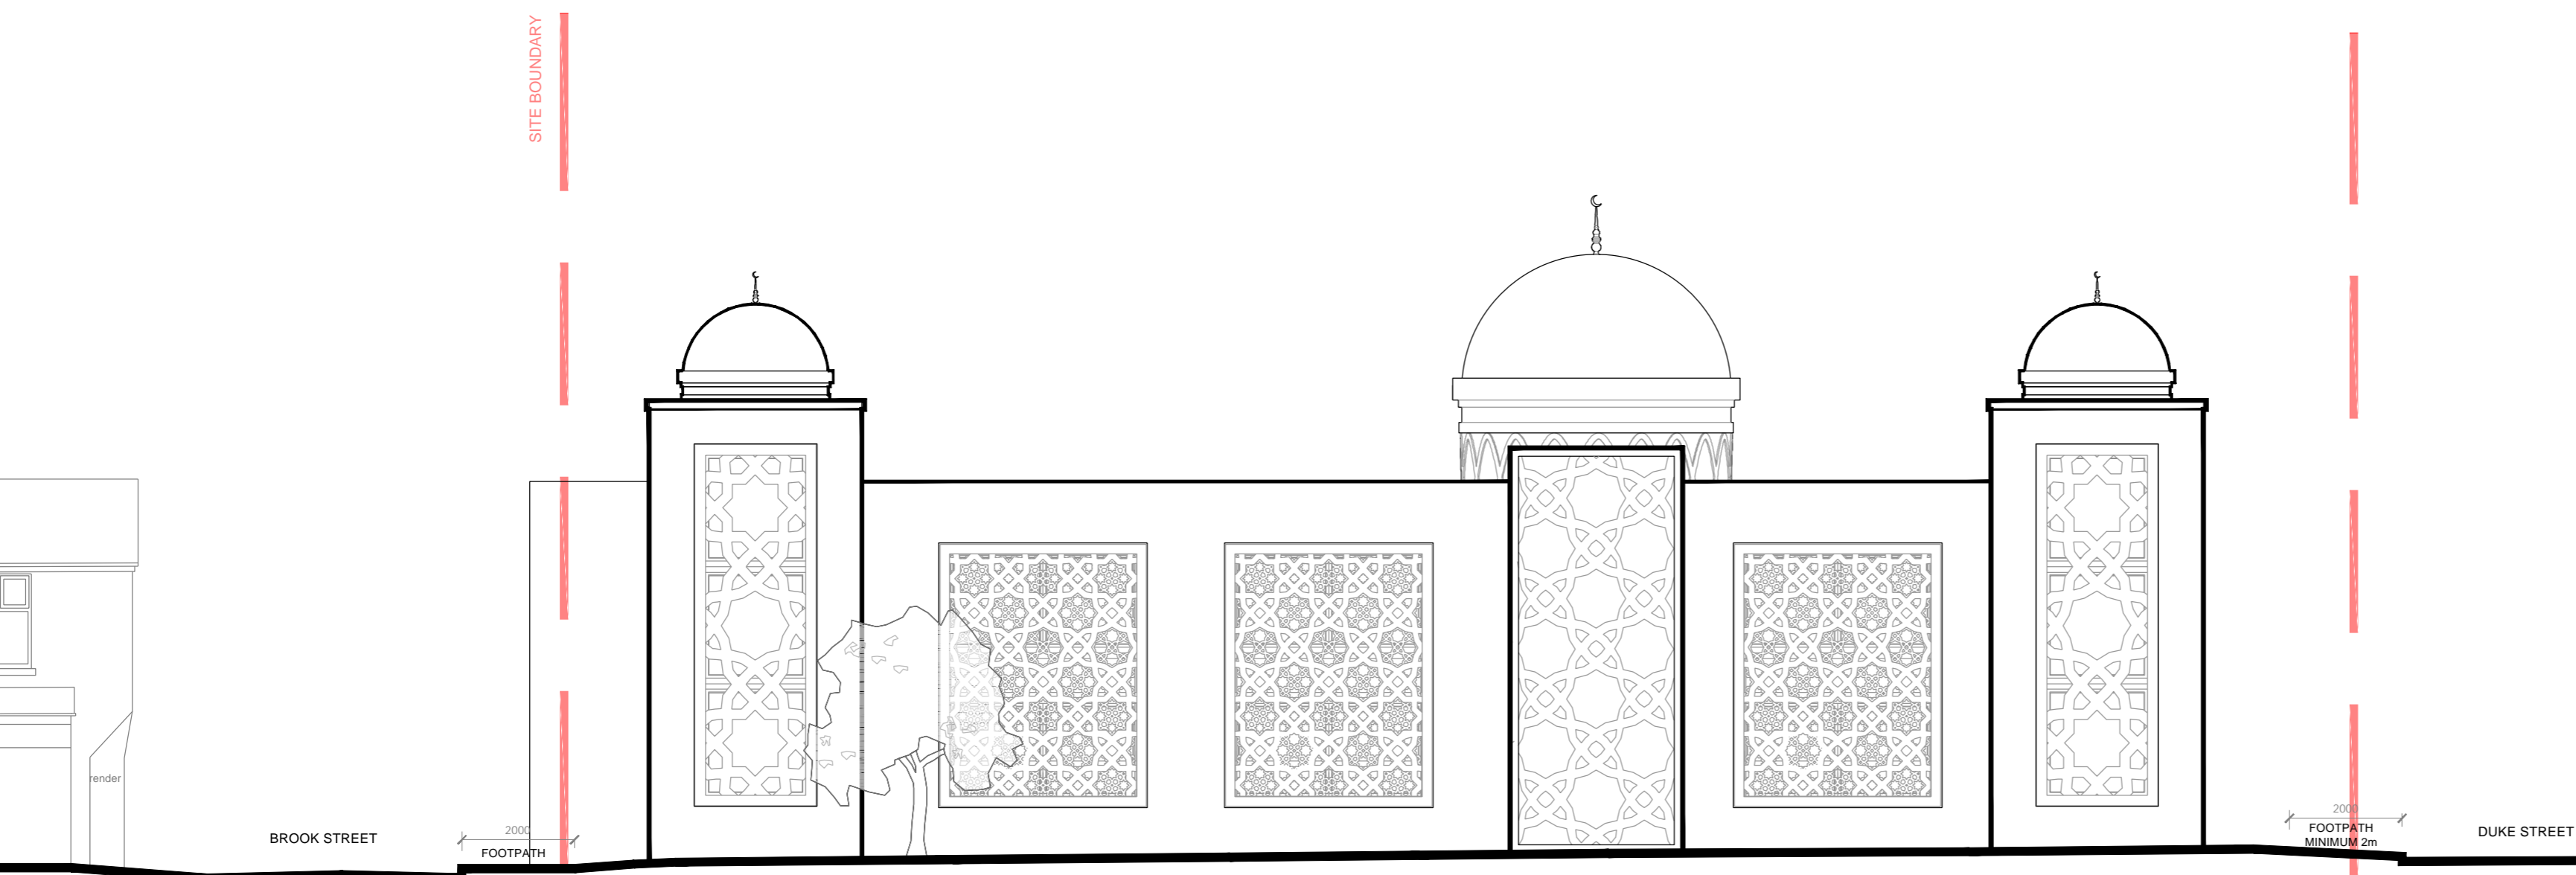
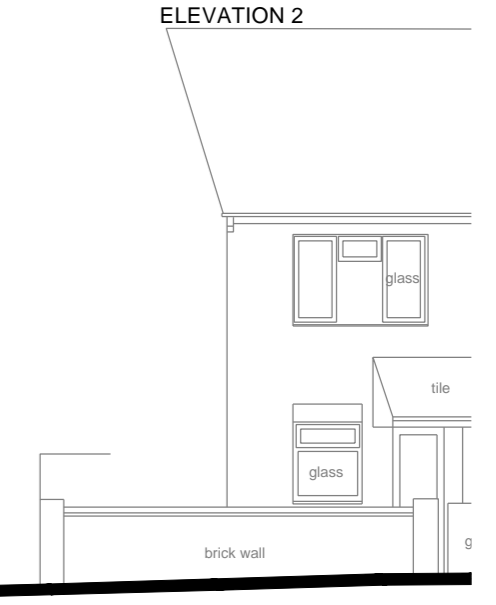


NOTES:

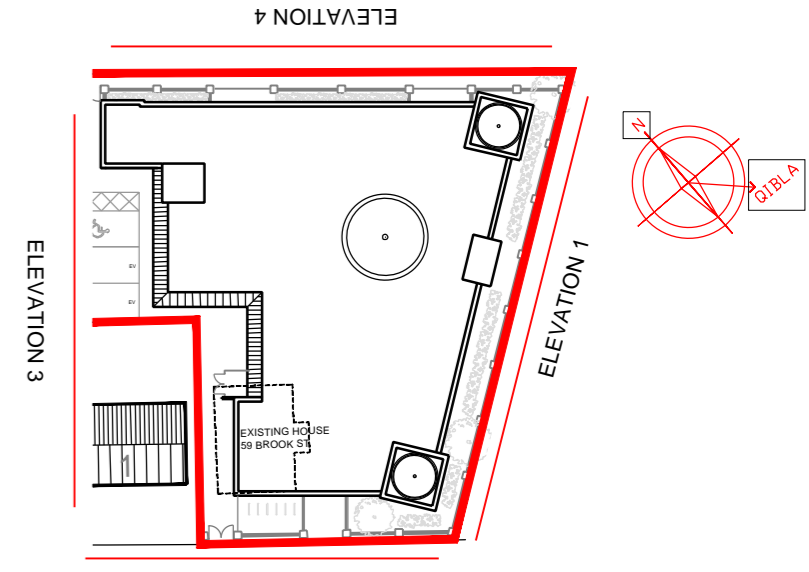

**ELEVATION 1
DARTMOUTH STREET**

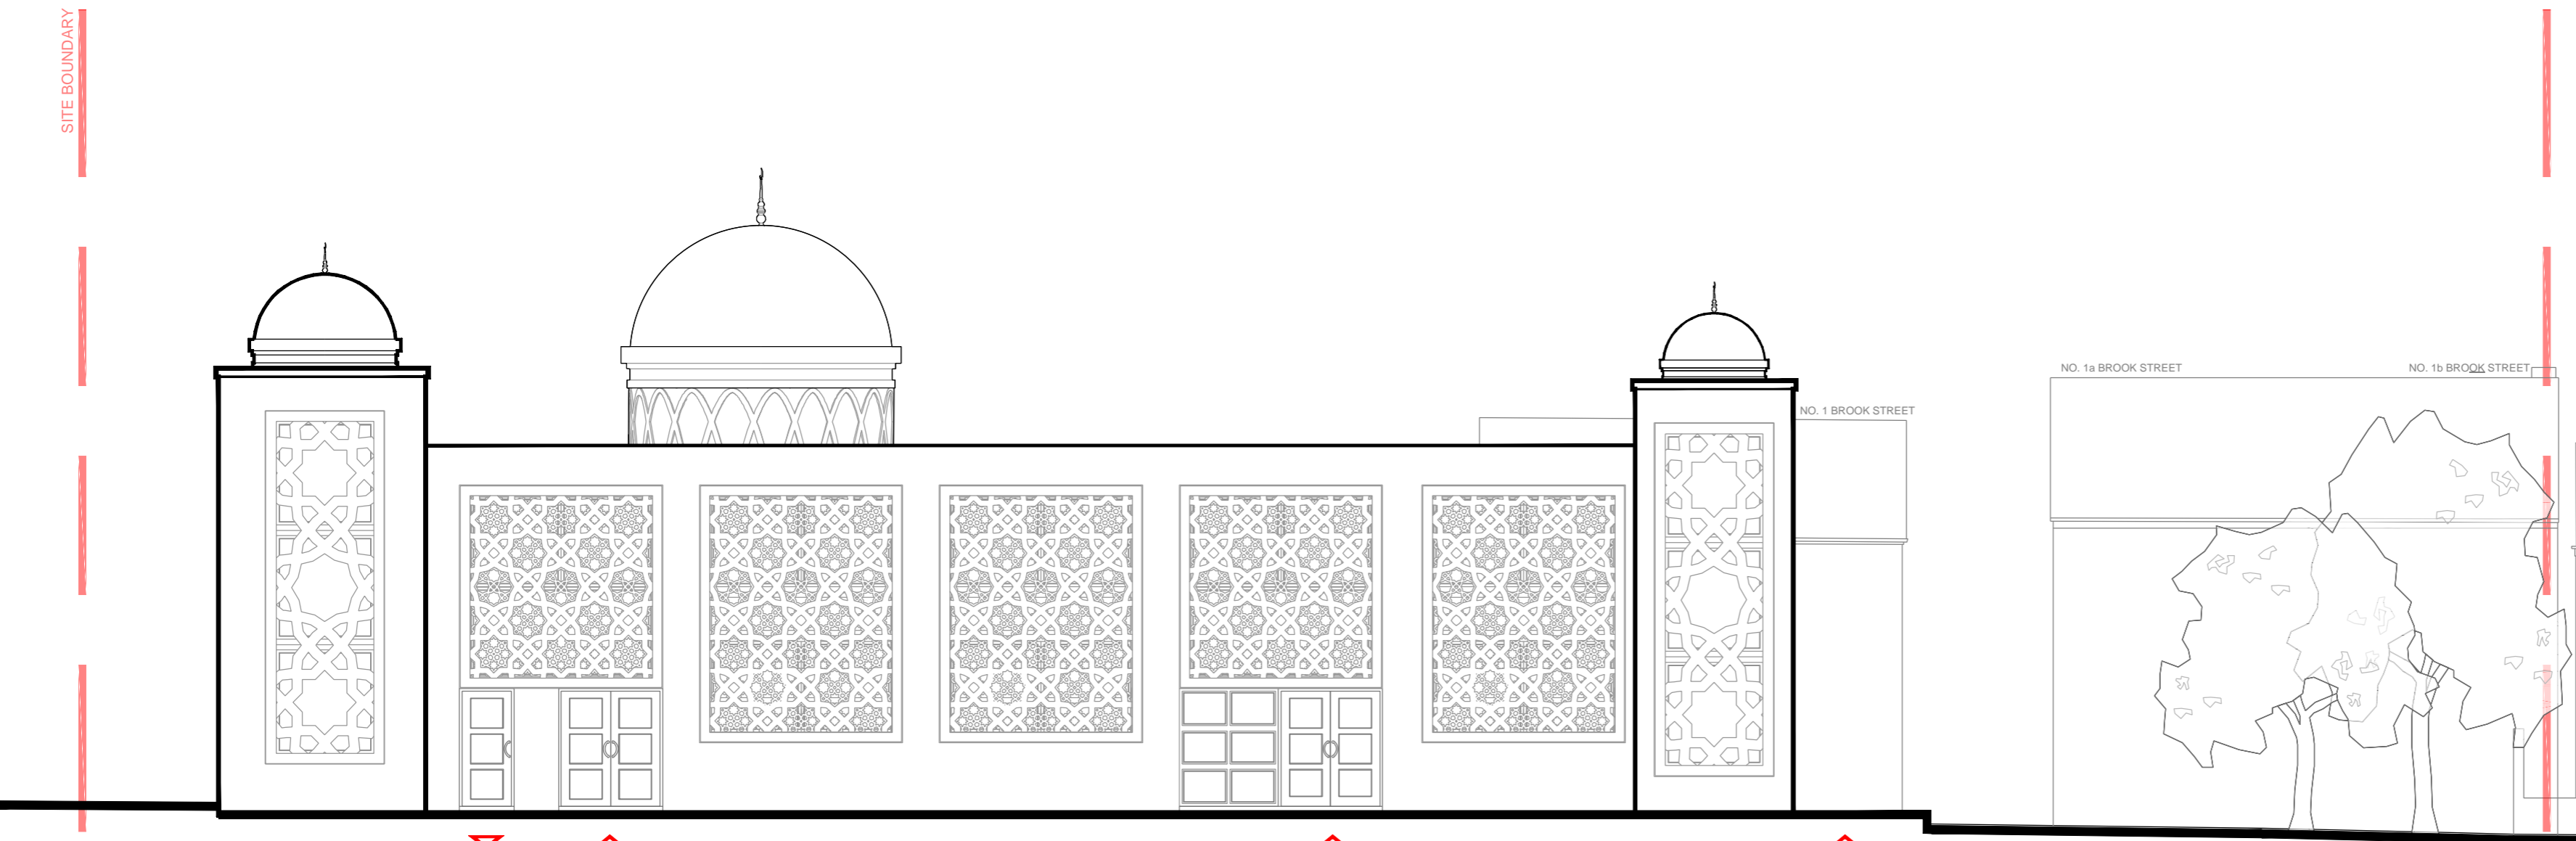

**ELEVATION 2
DUKE STREET**




EXIT FROM STAIRCASE 2
EXIT FROM MAIN PRAYER HALL

ENTRANCE/EXIT TO LOBBY

PEDESTRIAN GATE FROM DUKE ST

ENTRANCE TO CAR PARK

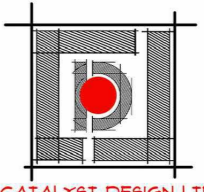REVISIONS:	
PROJECT PHASE	
RIBA STAGE 3: DEVELOPED DESIGN	
 CATALYST DESIGN LTD ARCHITECTURAL SERVICES BRANSTON COURT, BRANSTON STREET JEWELLERY QUARTER, BIRMINGHAM B18 6BA Tel: 0121 523 0895 www.catalystdesignltd.co.uk	
CLIENT	
WEST BROMWICH BANGLADESHI MUSLIM ASSOCIATION AND ISLAMIC CENTRE	
PROJECT	

& COMMUNITY CENTRE

DRAWING No.	REVISION	DRAWING TITLE
1717 - 208	-	PROPOSED ELEVATION 1 & 2 WITHOUT FENCE
SCALE 1: 100 @ A2	CHECKED SF	DATE DEC23 DRAWN UH