

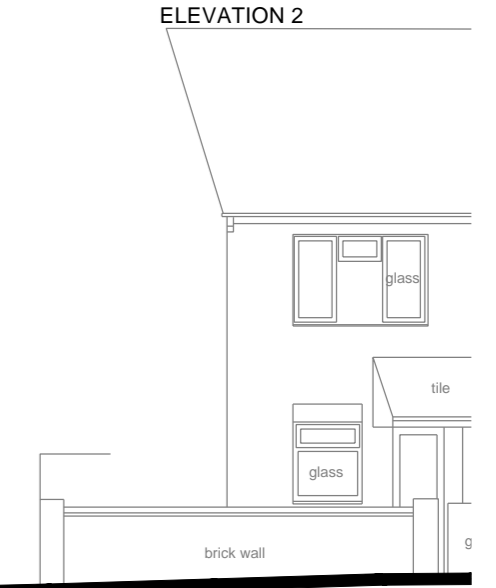


NOTES:

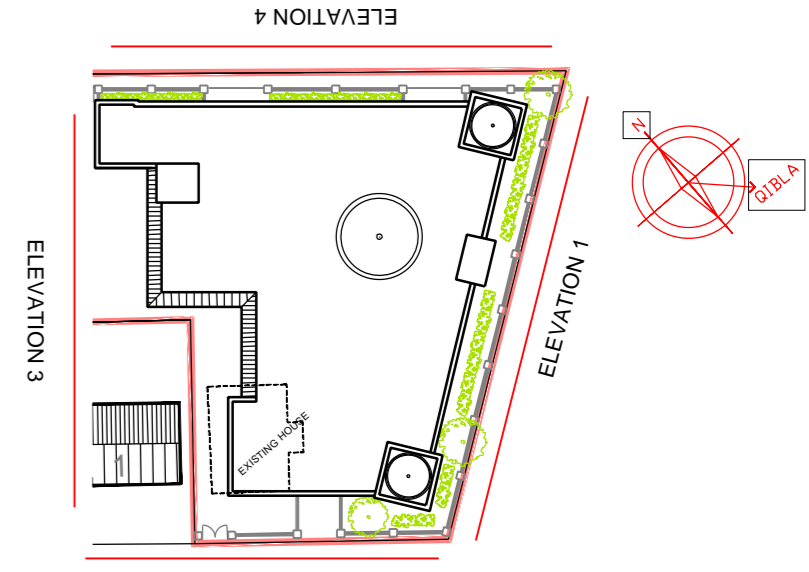


SITE BOUNDARY

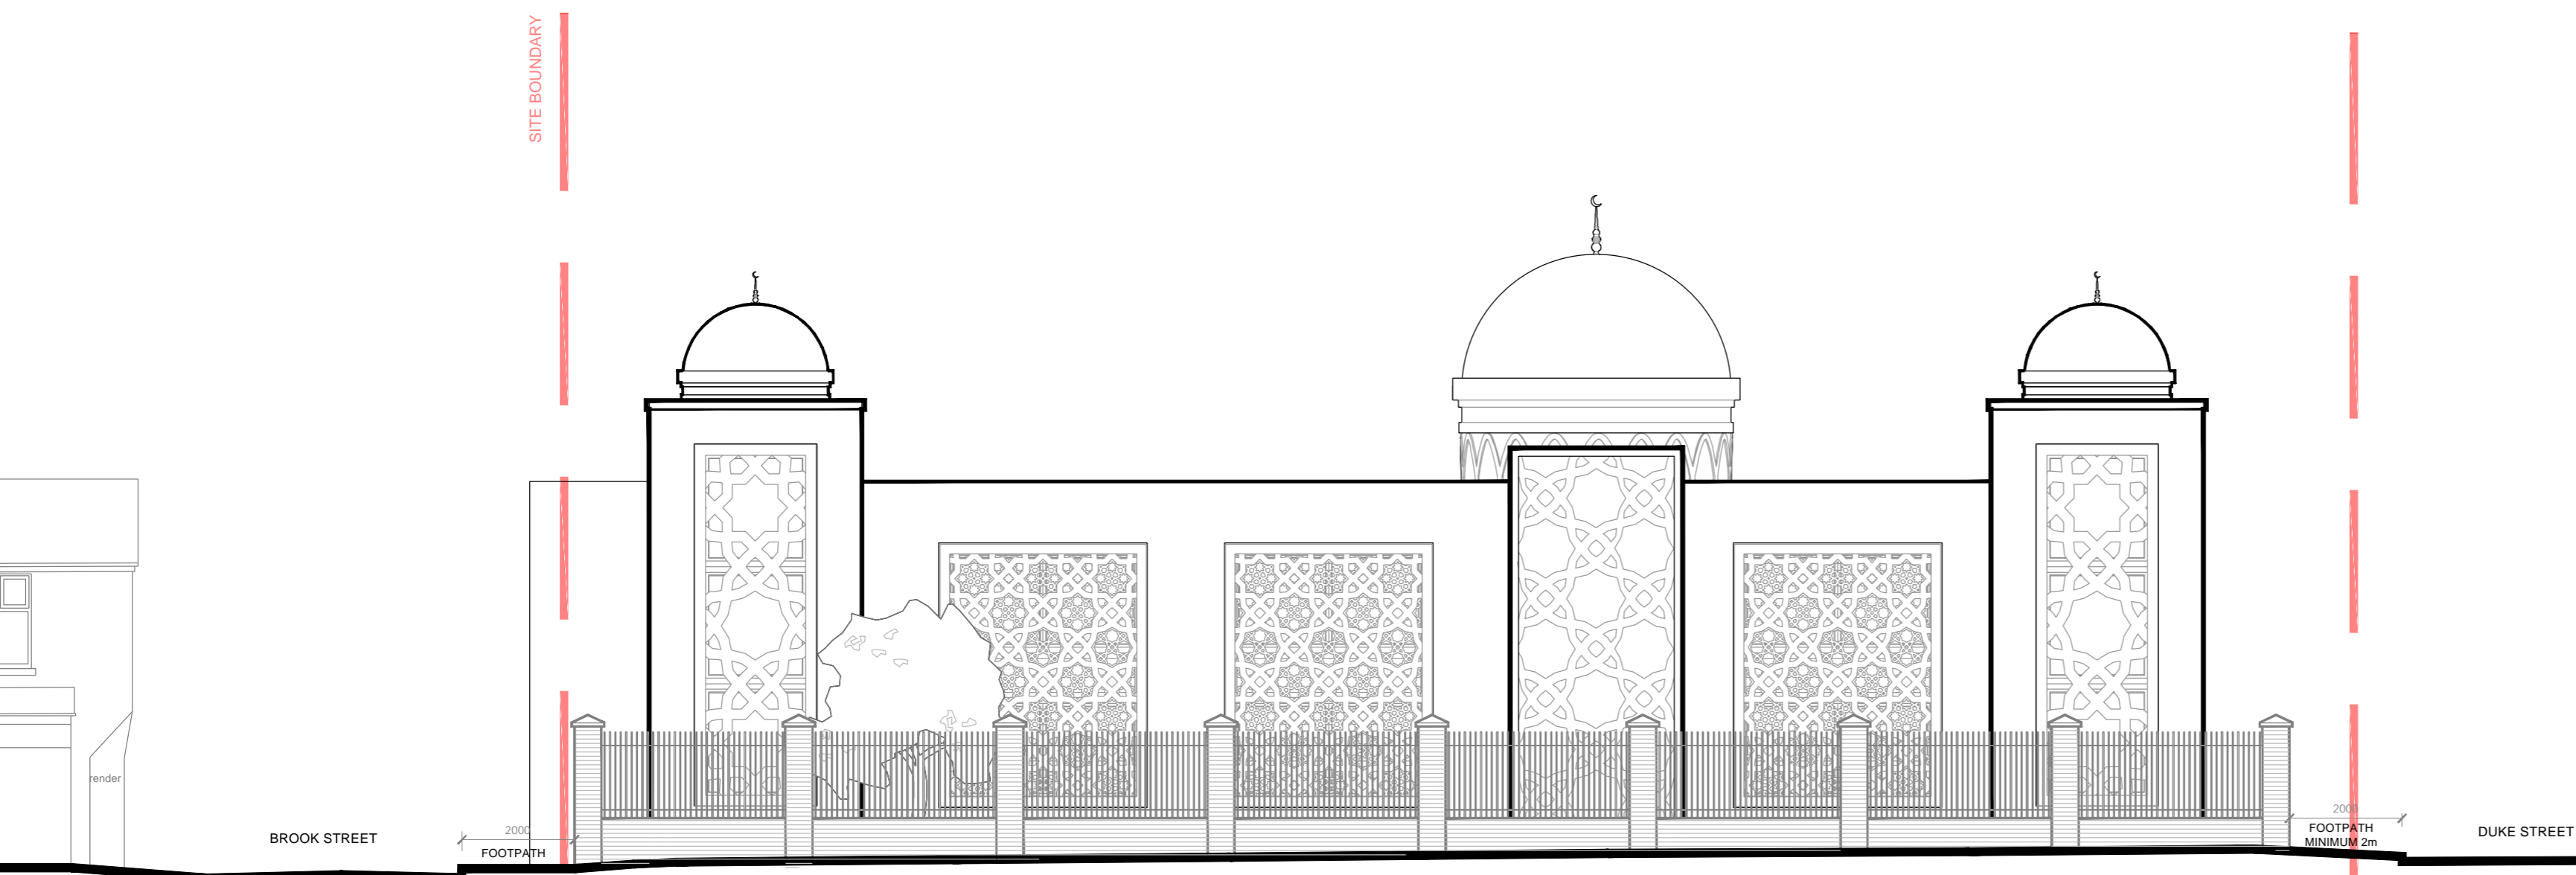

ELEVATION 1 DARTMOUTH STREET



SITE BOUNDARY

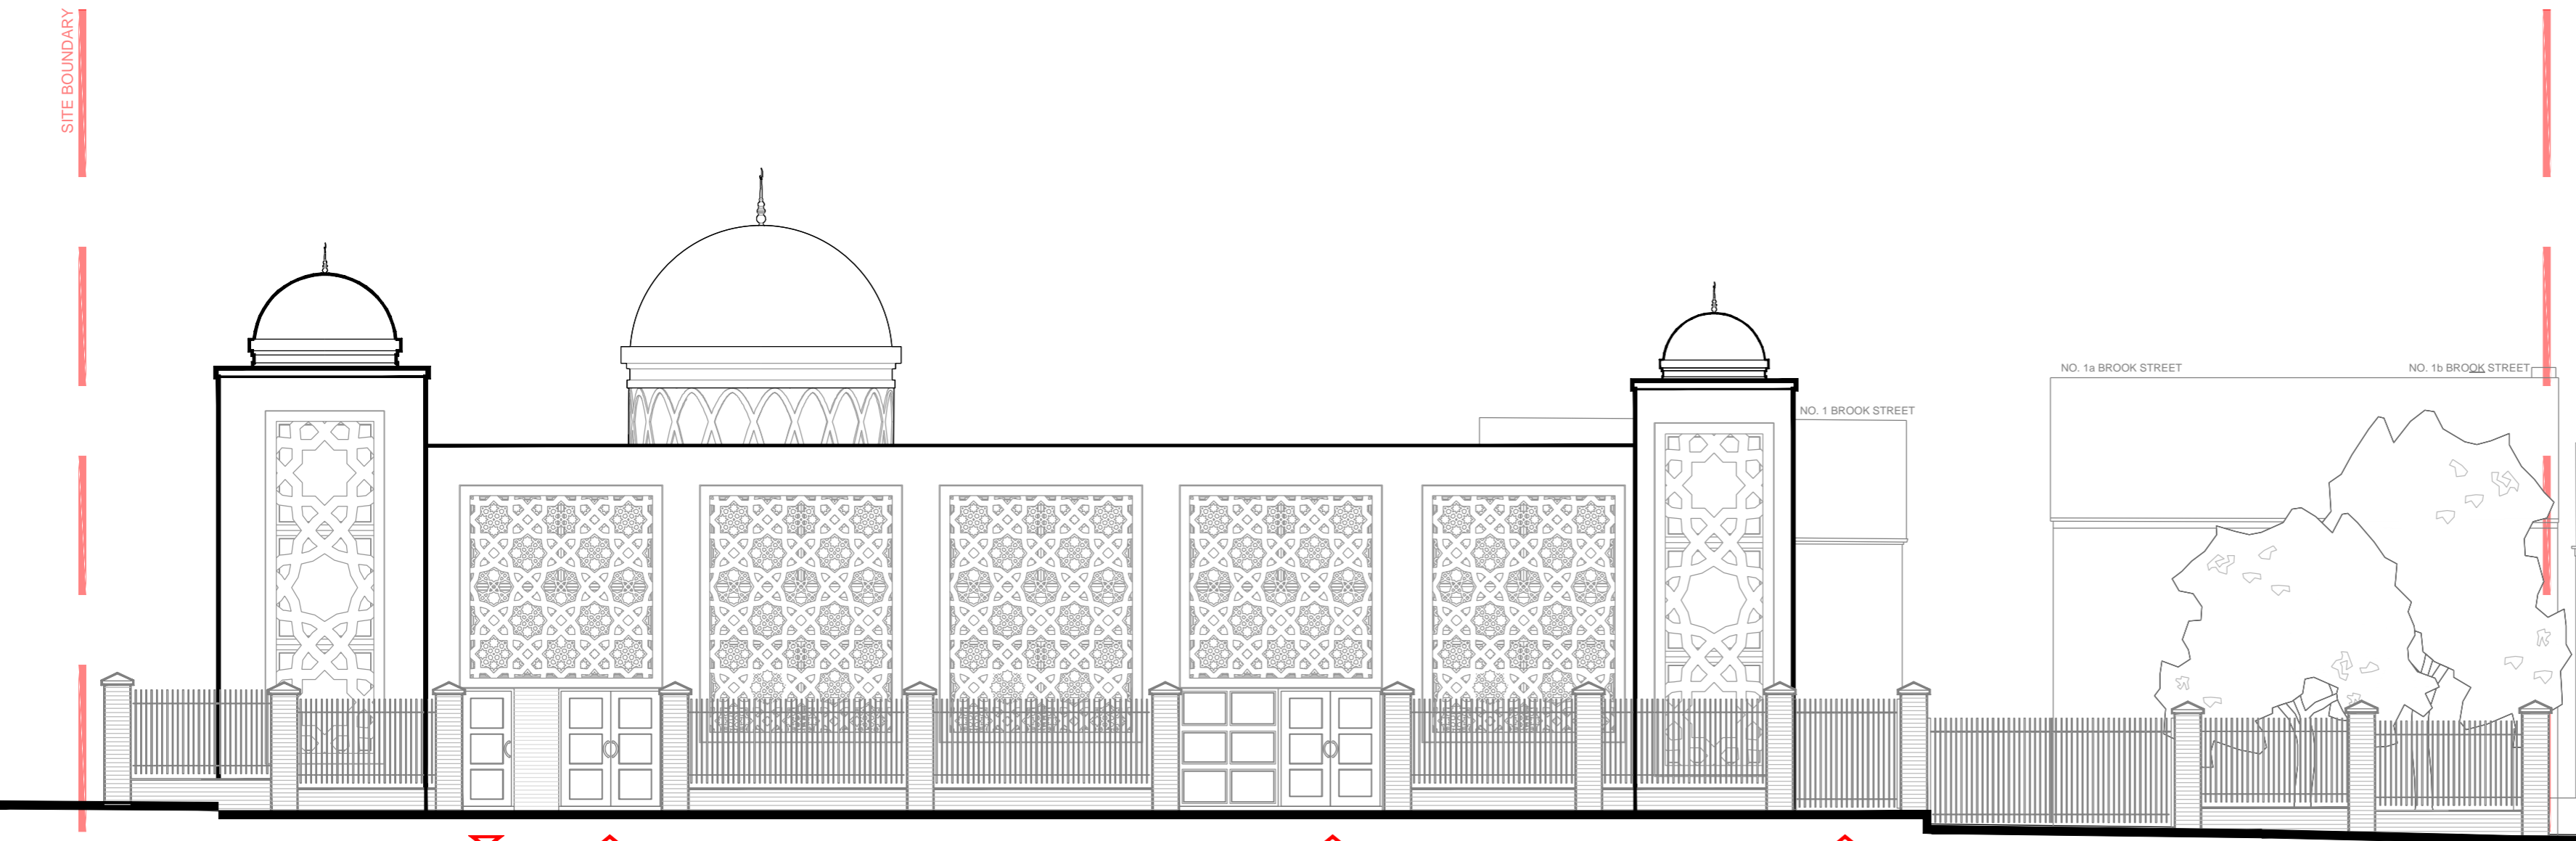


ELEVATION 2 DUKE STREET



REVISIONS:			
B	19-12-2023	MINOR AMENDMENTS	RJ
A	13-12-2023	LANDSCAPING, FENCE WALL & WINDOWS ADDED, MINARET DOME LOWERED, MINOR AMENDMENTS	UH

PROJECT PHASE
RIBA STAGE 3: DEVELOPED DESIGN

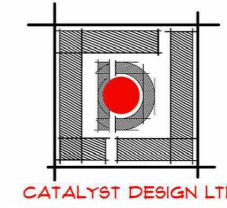

CATALYST DESIGN LTD
ARCHITECTURAL SERVICES
BRANSTON COURT, BRANSTON STREET
JEWELLERY QUARTER, BIRMINGHAM B18 6BA
www.catalystdesignltd.co.uk

CLIENT
[Redacted]

PROJECT
JAMI MASJID & COMMUNITY CENTRE

DRAWING No.	REVISION	DRAWING TITLE
1717 - 205	B	PROPOSED ELEVATION 1 & 2
SCALE 1: 100 @ A2	CHECKED SF	DATE DEC23 DRAWN UH