

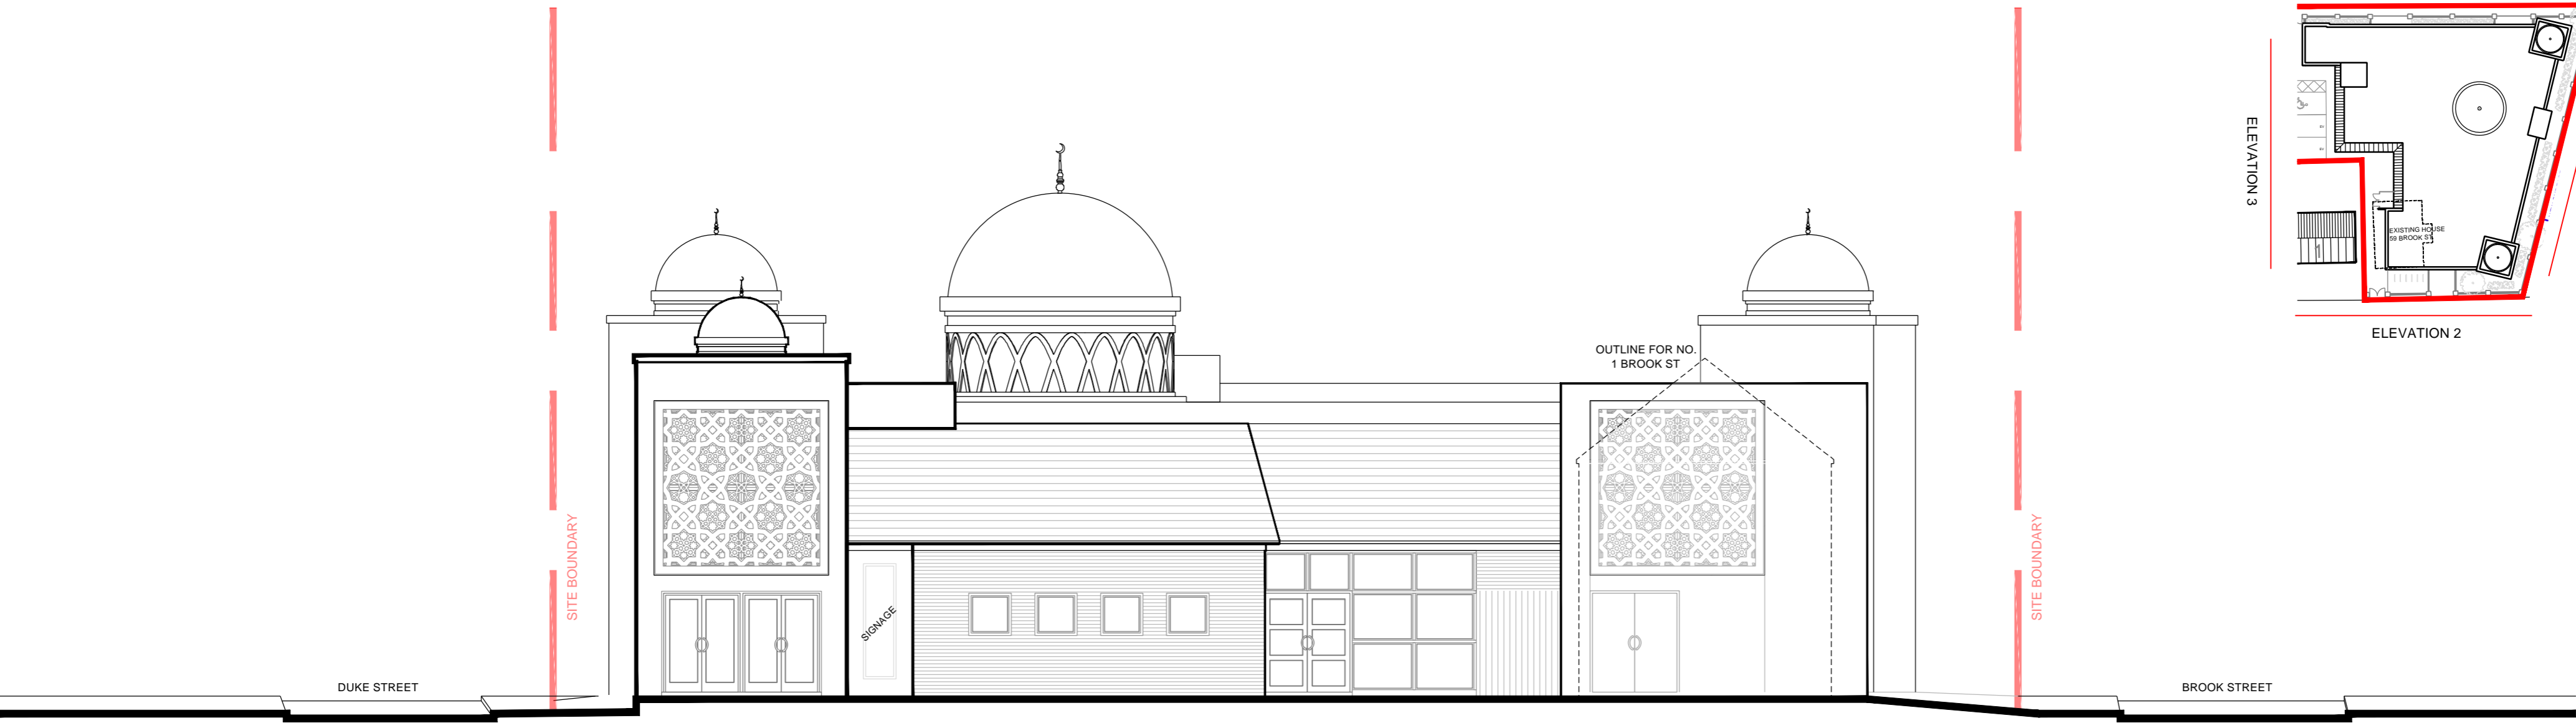


NOTES:

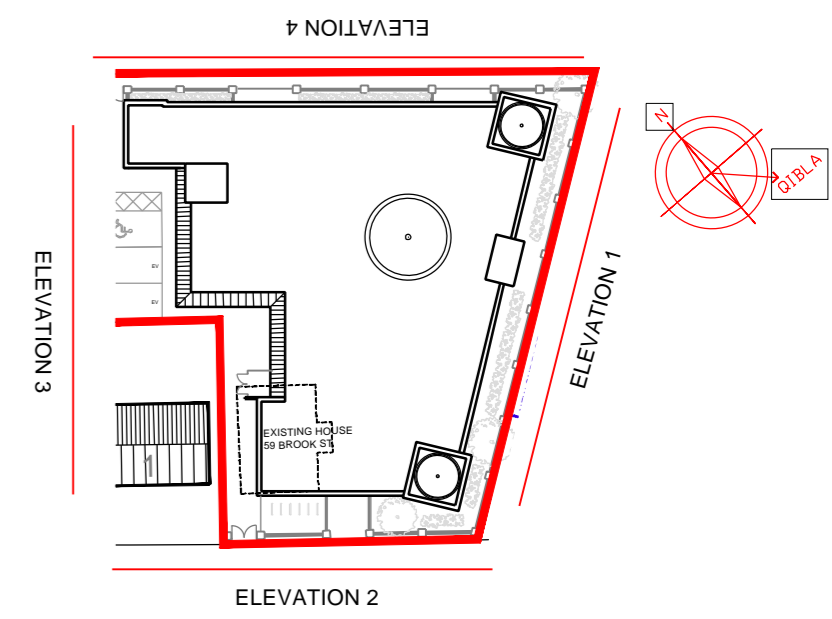

**ELEVATION 3
CAR PARK**

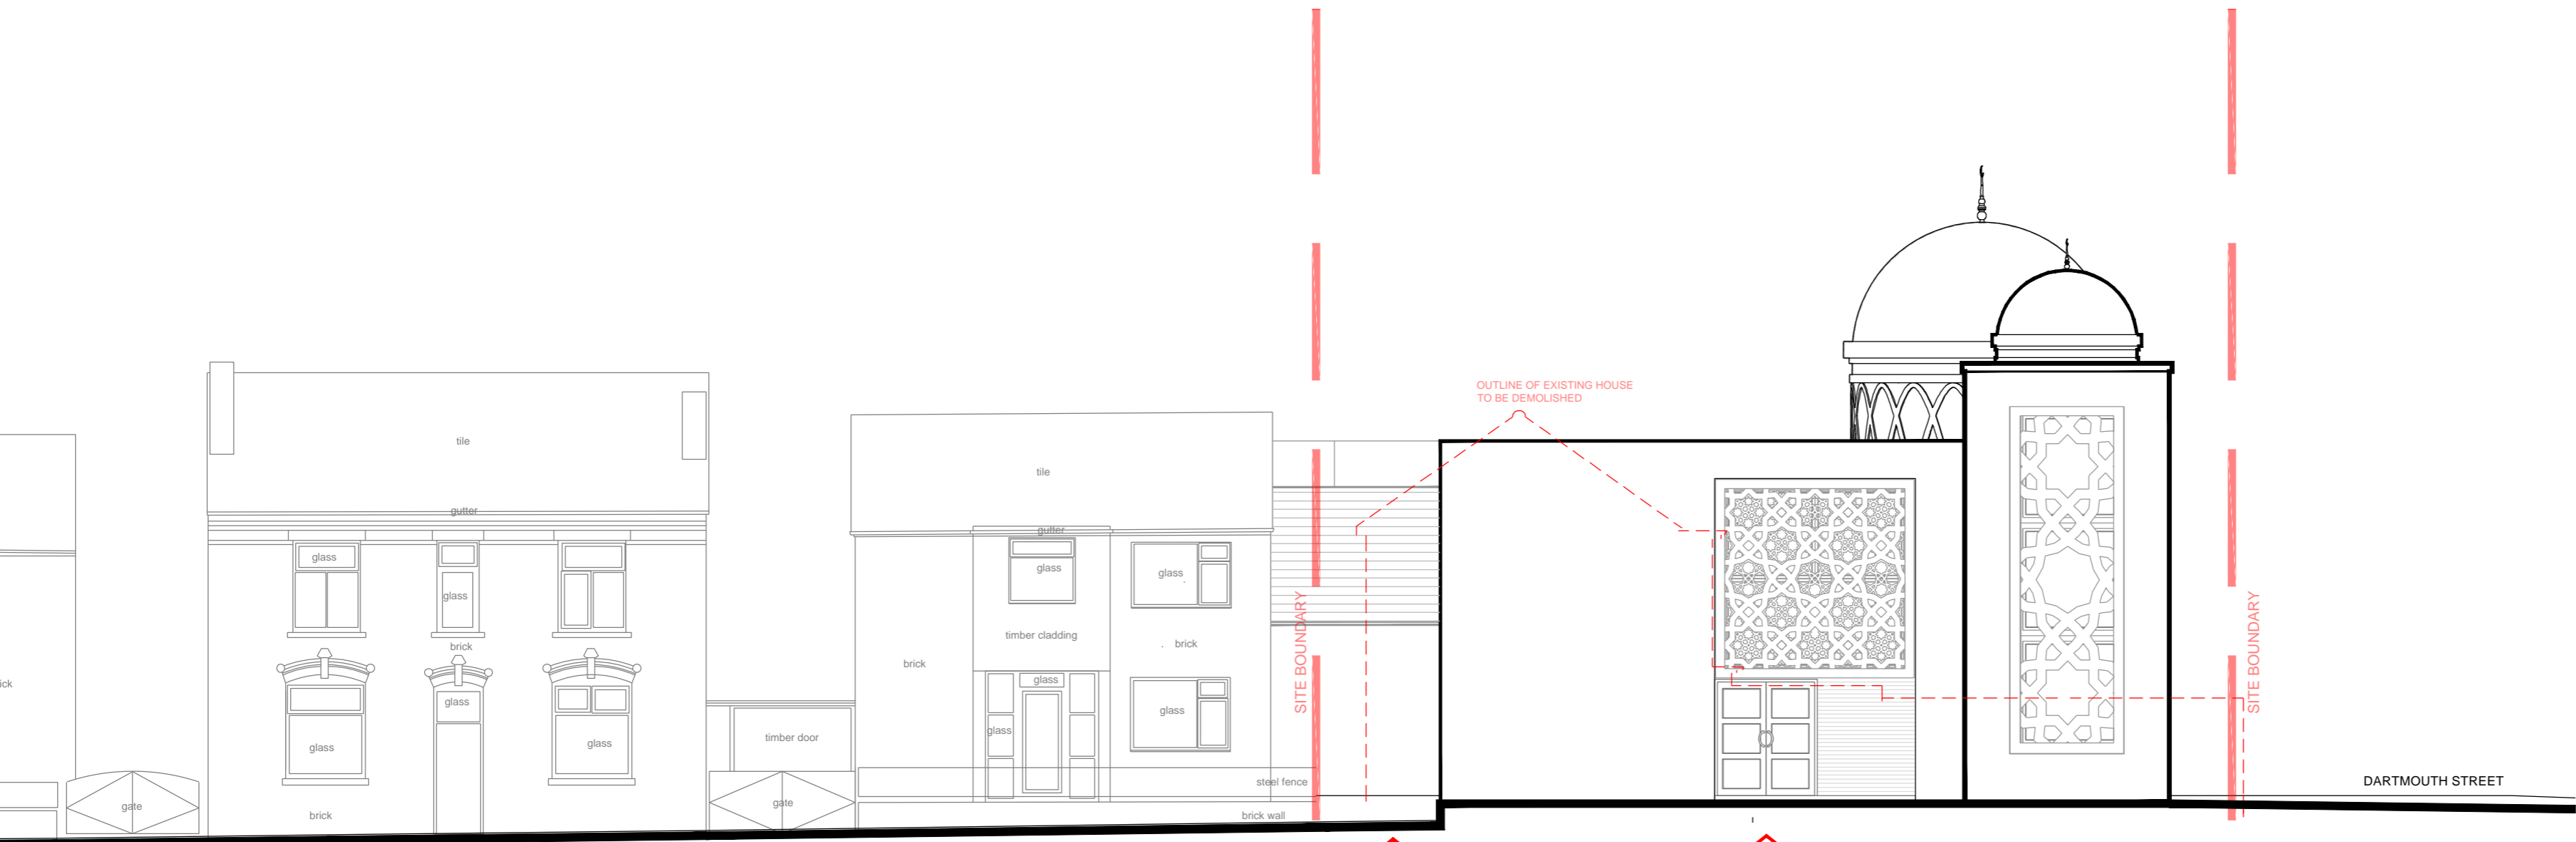


**ELEVATION 4
BROOK STREET**



REVISIONS:

PROJECT PHASE

RIBA STAGE 3: DEVELOPED DESIGN

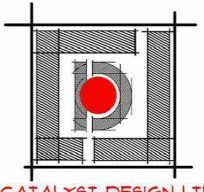

CATALYST DESIGN LTD
ARCHITECTURAL SERVICES
BRANSTON COURT, BRANSTON STREET
JEWELLERY QUARTER, BIRMINGHAM B18 6BA
Tel: 0121 523 0895
www.catalystdesignltd.co.uk

CLIENT

WEST BROMWICH BANGLADESHI MUSLIM ASSOCIATION AND ISLAMIC CENTRE

PROJECT

1717 - 209 & COMMUNITY CENTRE

DRAWING No.	REVISION	DRAWING TITLE
1717 - 209	-	PROPOSED ELEVATION 3 & 4 WITHOUT FENCE
SCALE 1: 100 @ A2	CHECKED SF	DATE DEC23 DRAWN UH