



END ELEVATION

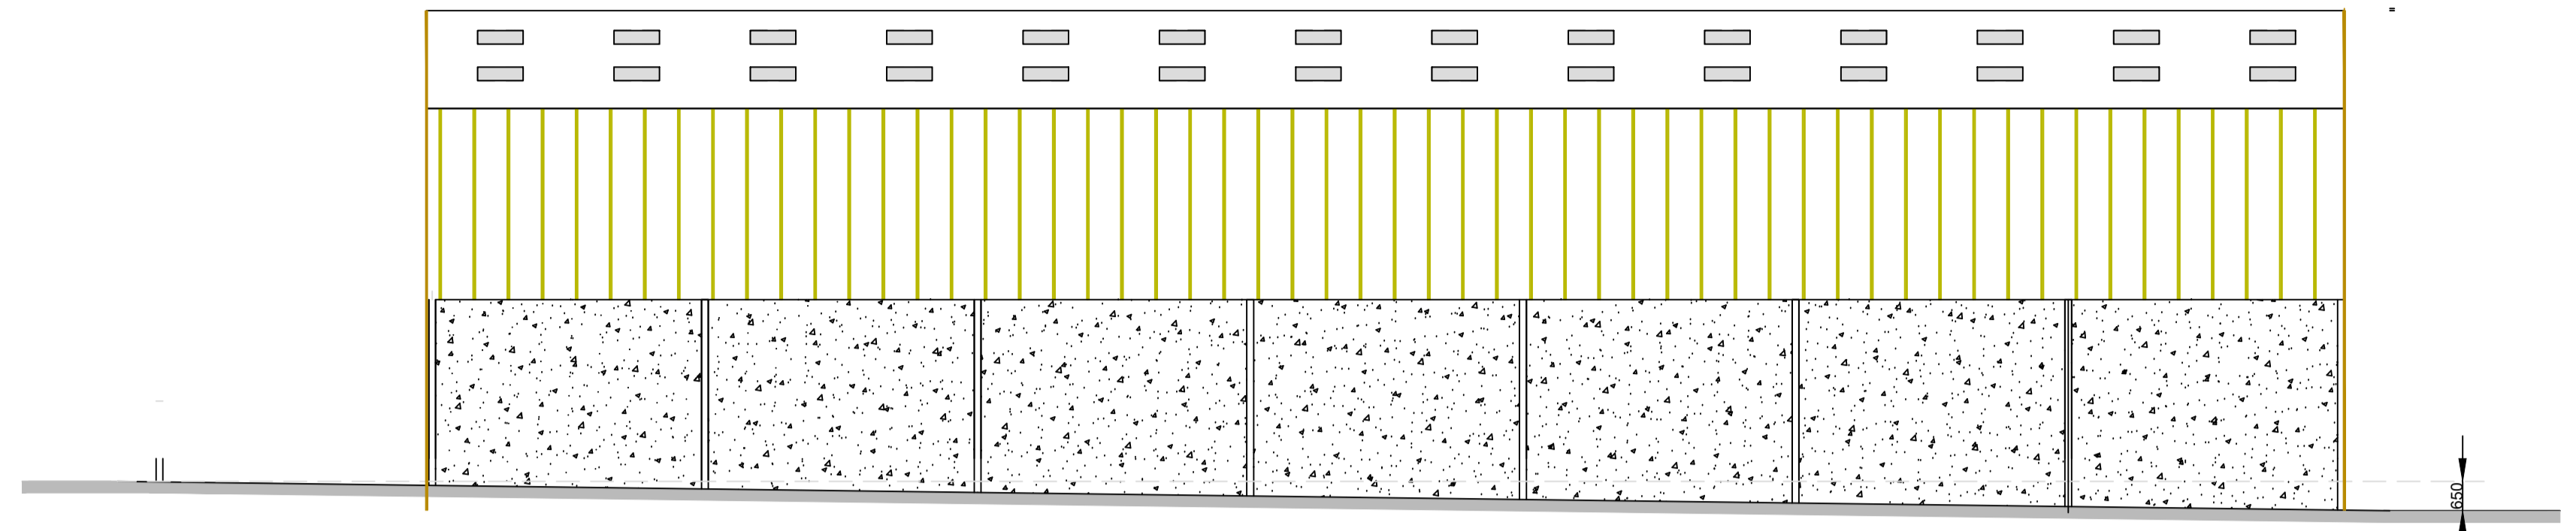


SIDE ELEVATION

SIDE ELEVATION

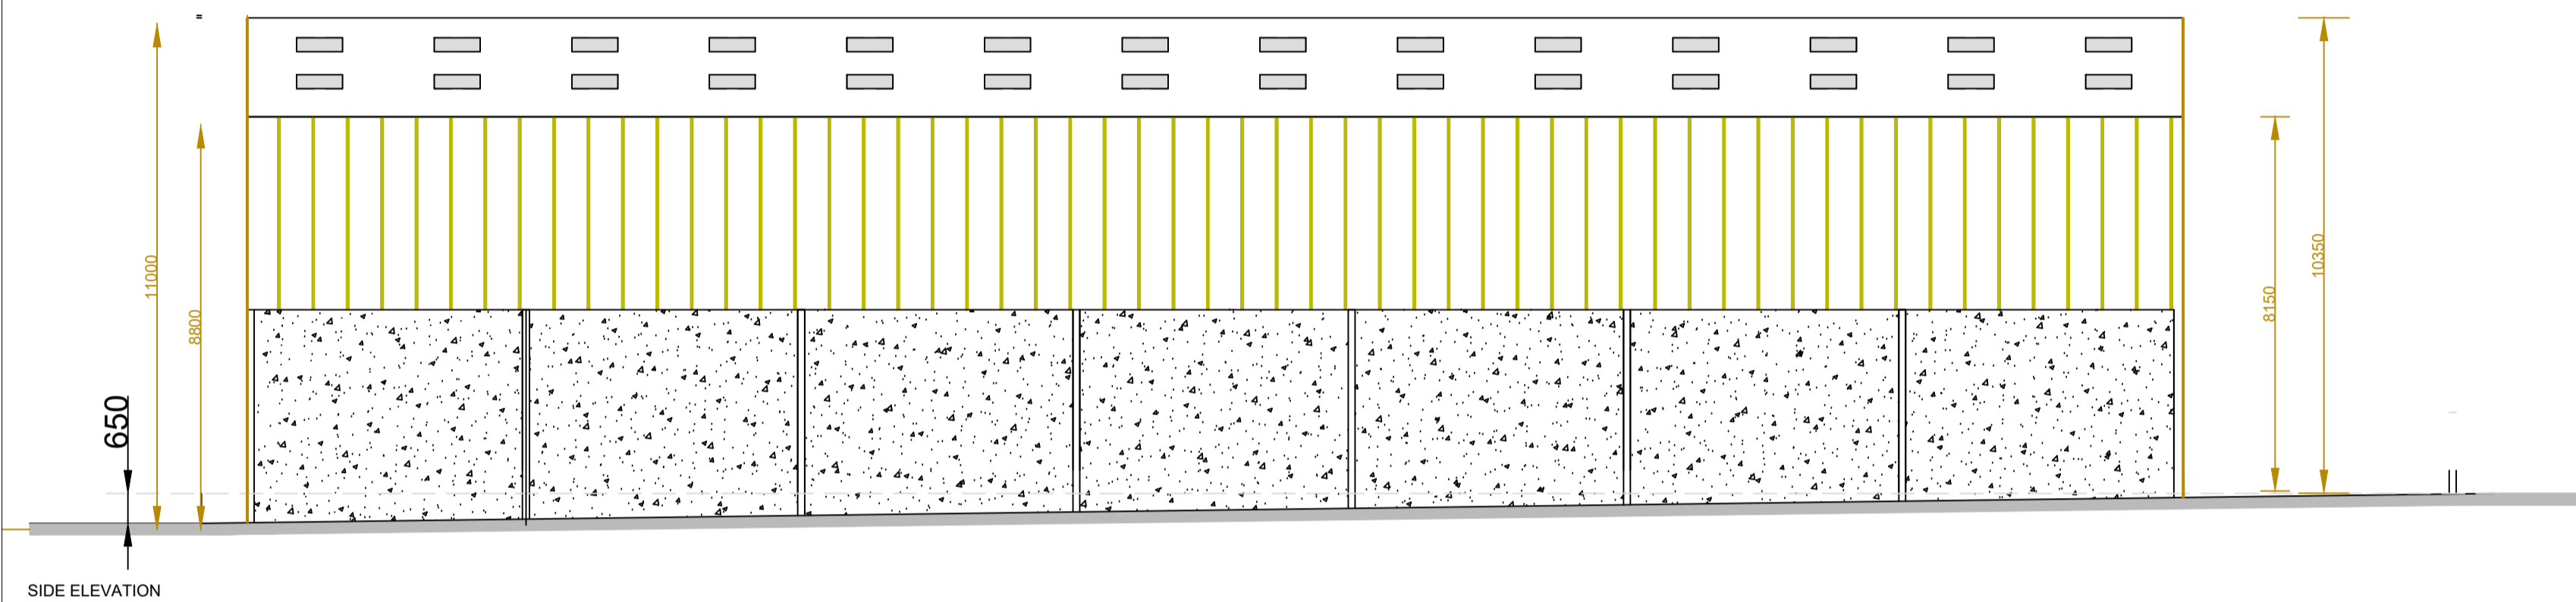

SIDE ELEVATION

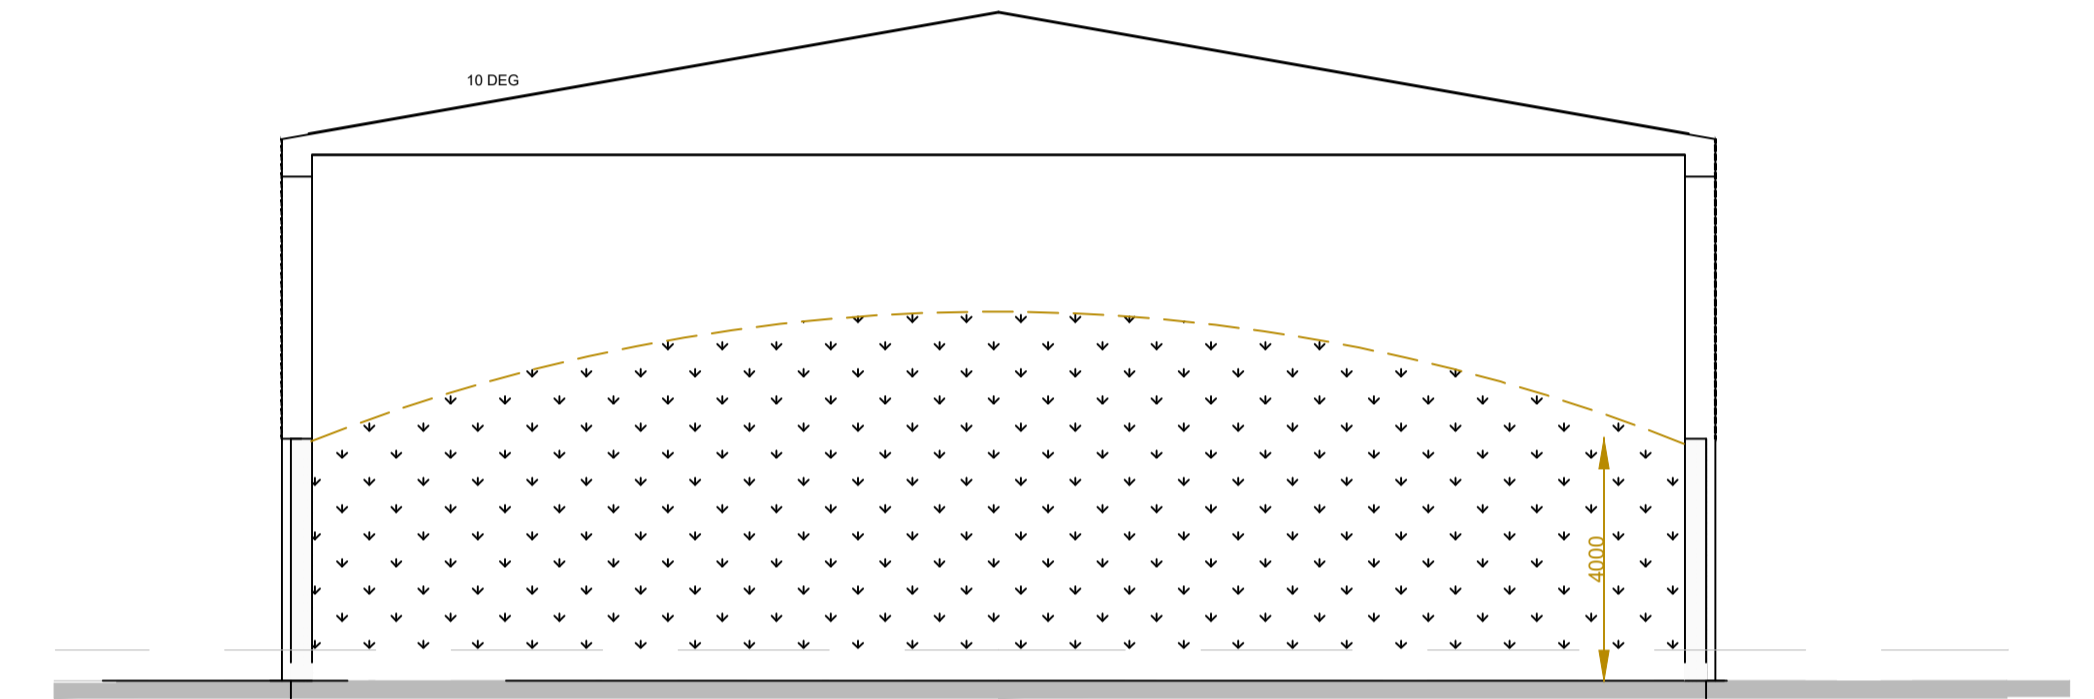

END ELEVATION

END ELEVATION



FLOOR PLAN

project proposed silage building
 per j struthers
 auchmeddan farm lesmahagow
 date apr 23
 ref L-11-05-23-PN -04
 title floor plan - elevations
 gt a masterplanning project management design consultants
 the design centre, 4000 open, hampshire, leamington spa cv31 2bf
 blackhall studio, hawthornhill road, lesmahagow cv11 3py
 tel 01743 961199 email gta@gtadesign.com

PLANNING
 PRIOR NOTIFICATION