



1-1250

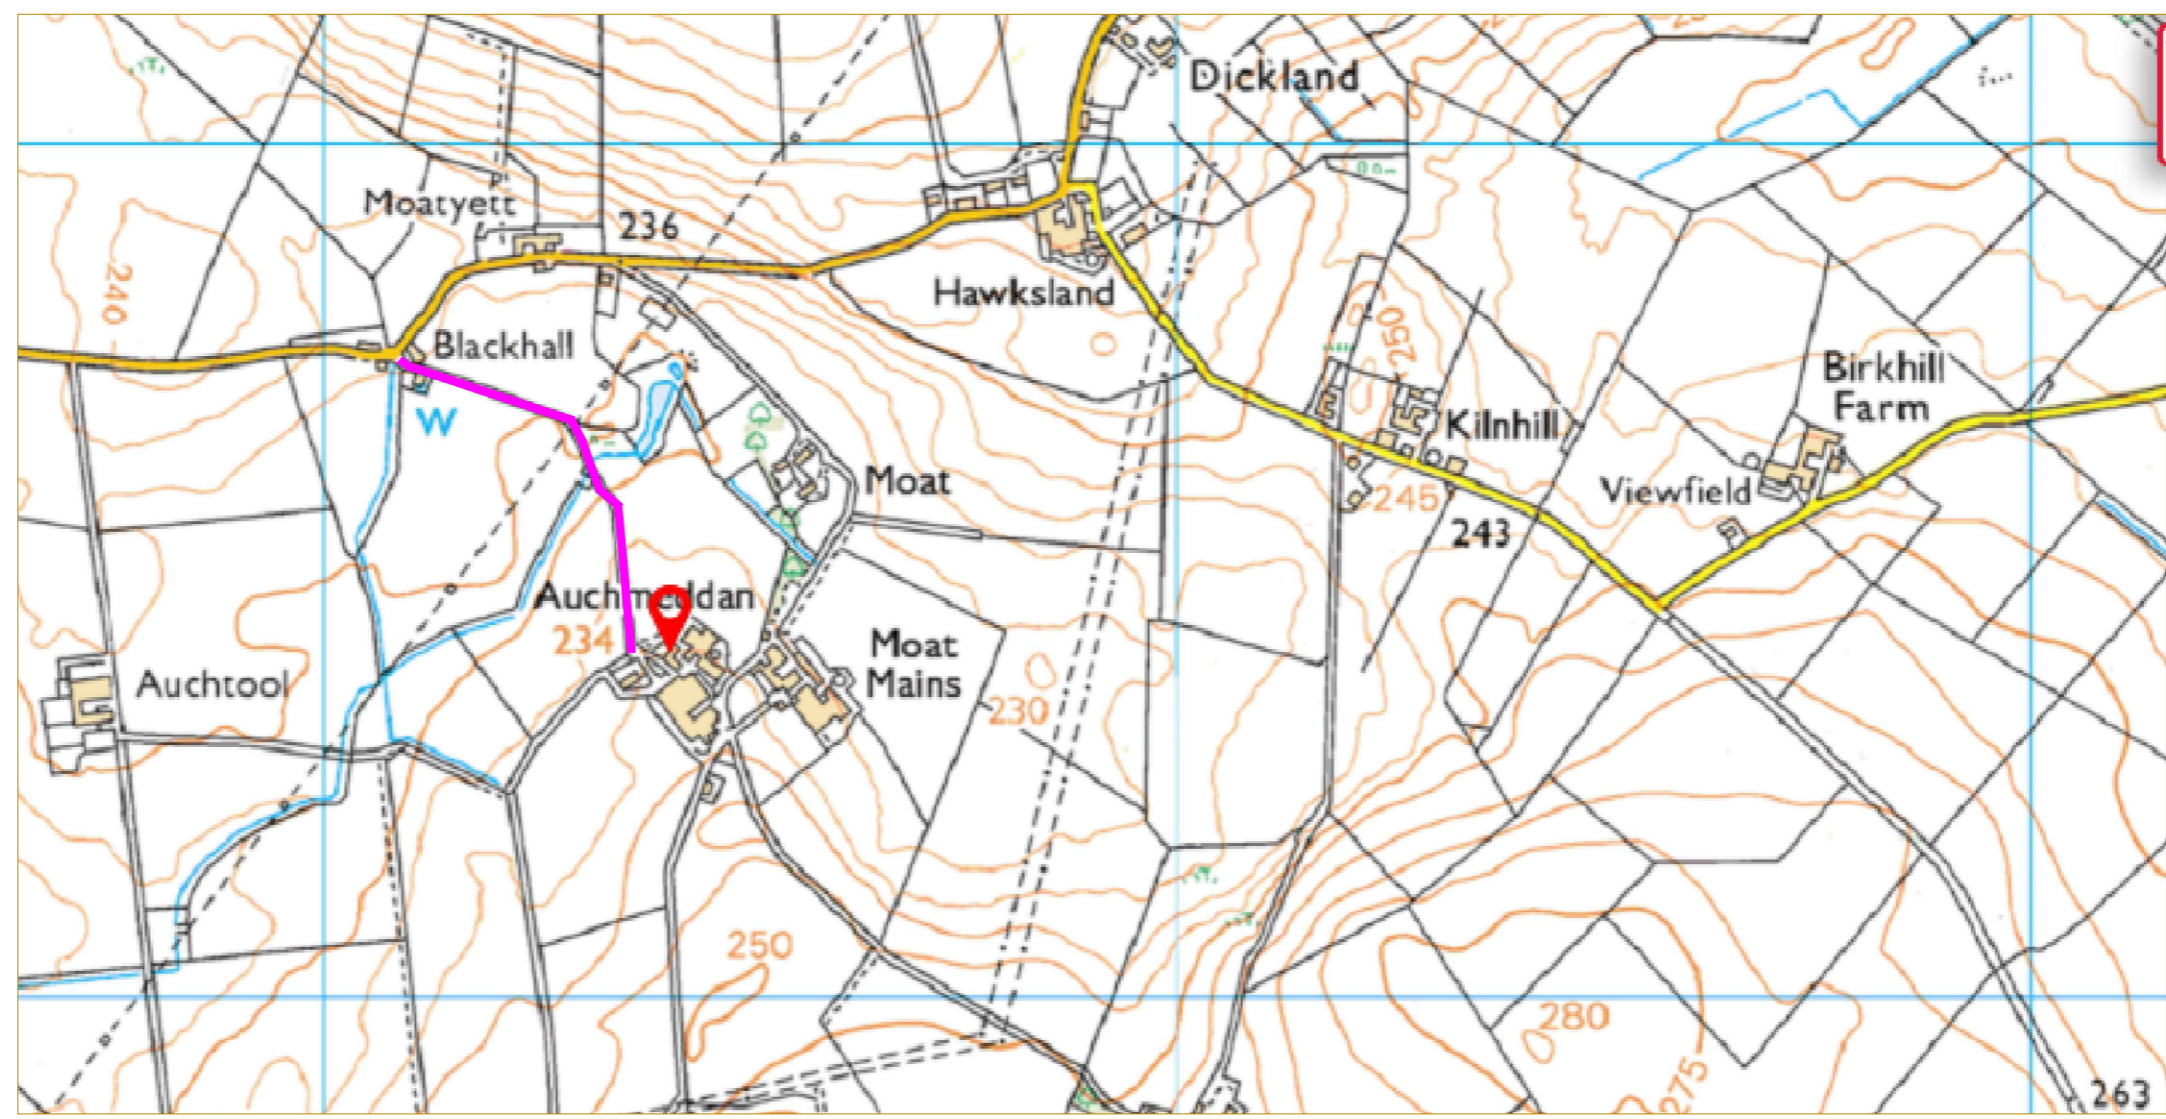

NTS

project proposed silage building  
 client per j struthers  
 site auchmeddan farm lesmahagow  
 date apr 23  
 sheet L-11-05-23-PN -01  
 title location plan

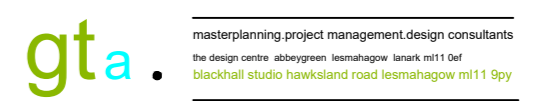

PLANNING  
 PRIOR NOTIFICATION