


1-250

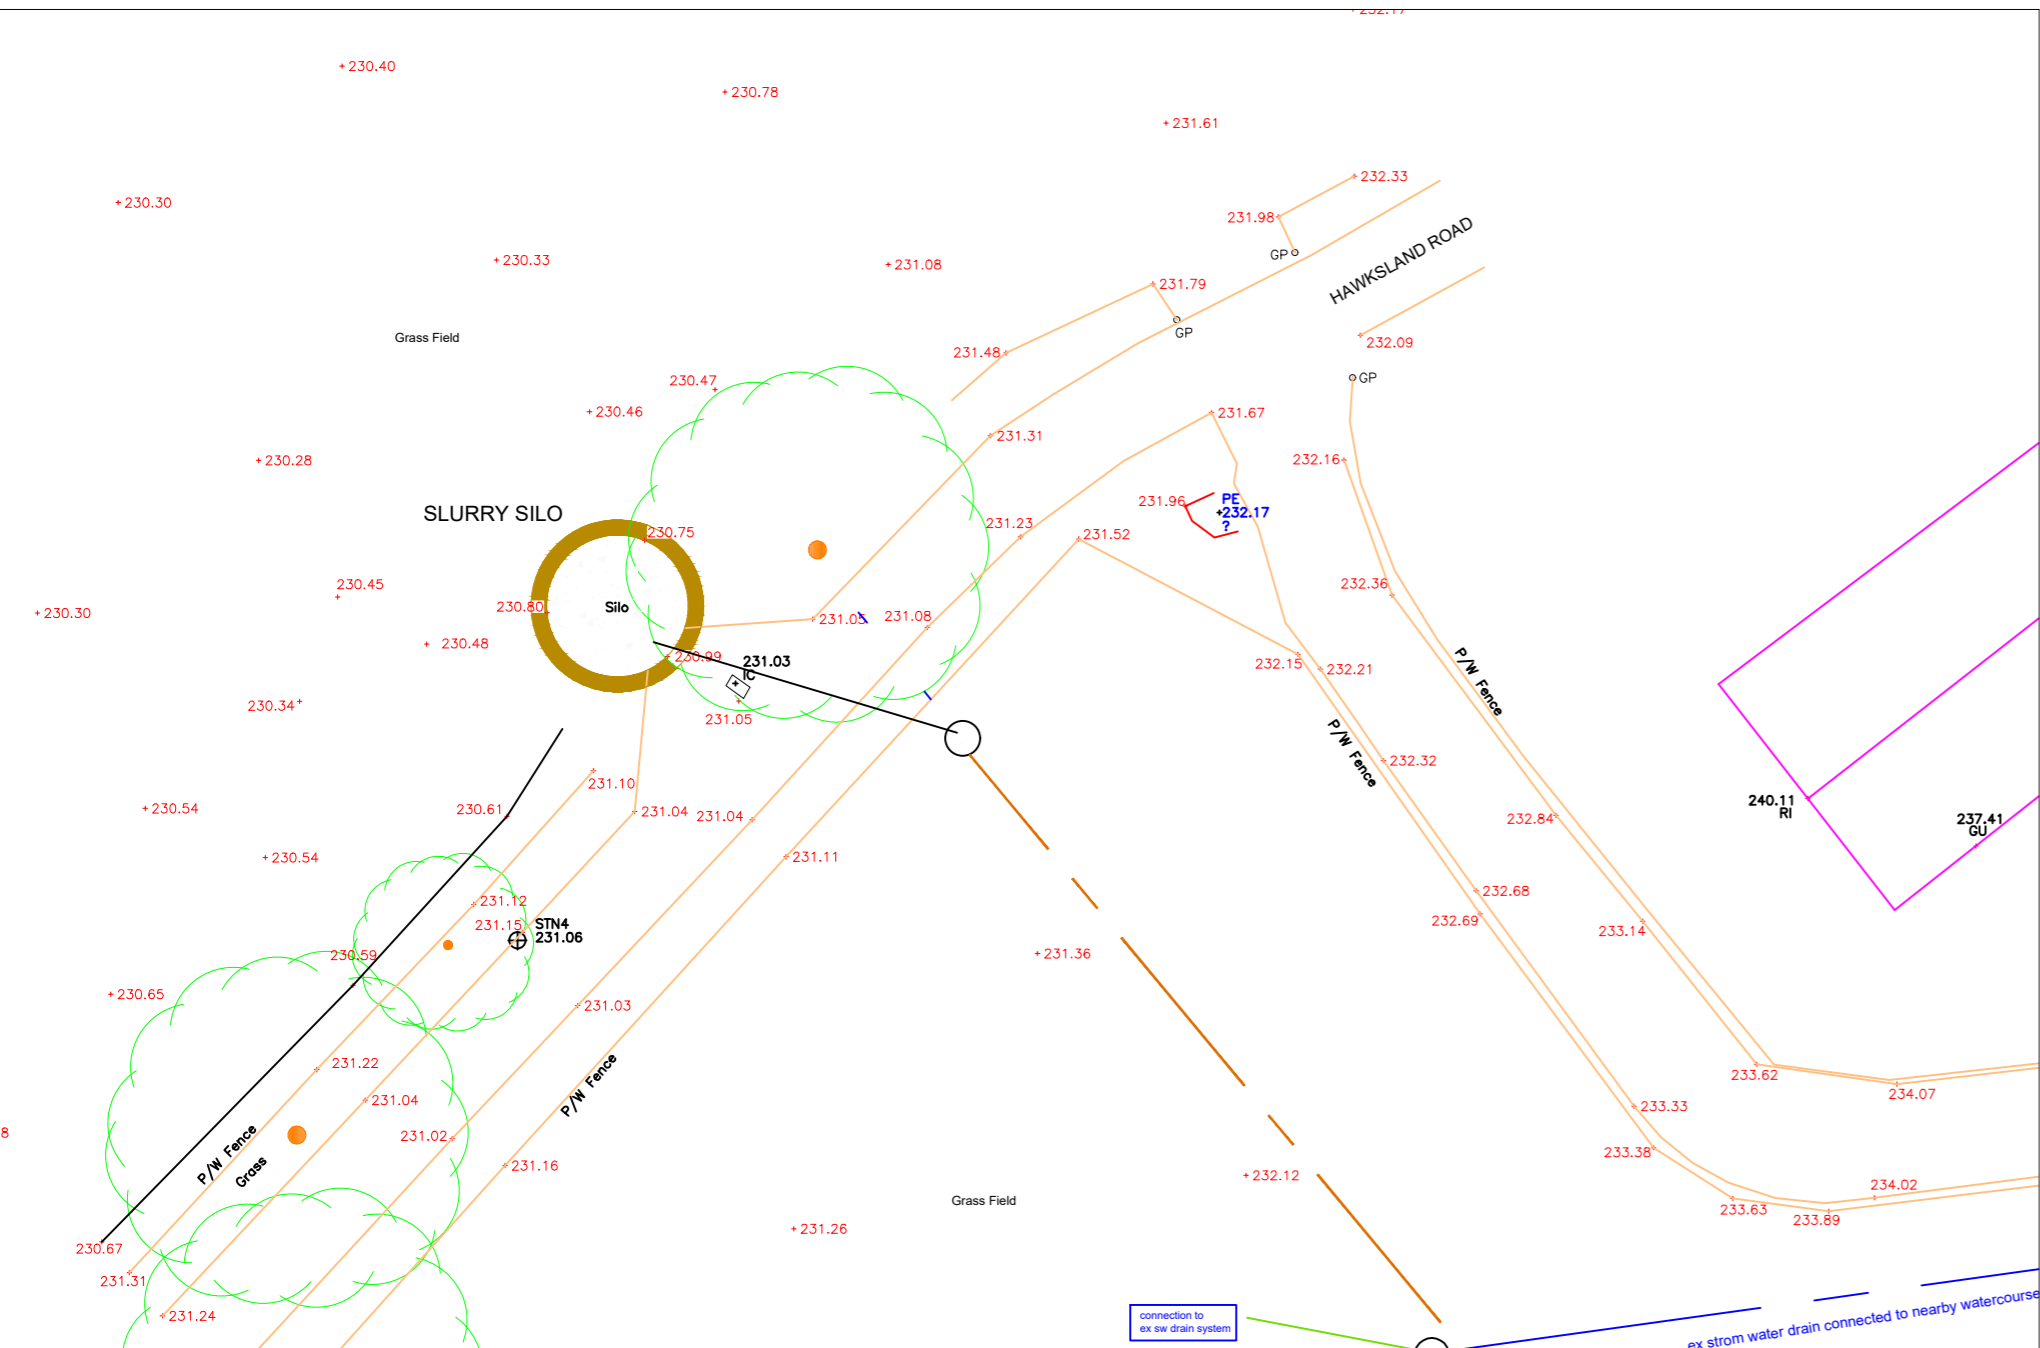

project proposed silage building
 client per j struthers
 location auchmeddan farm lesmahagow
 date apr 23
 drawing no L-11-05-23-PN -06
 title drainage-external works



PLANNING
 PRIOR NOTIFICATION