
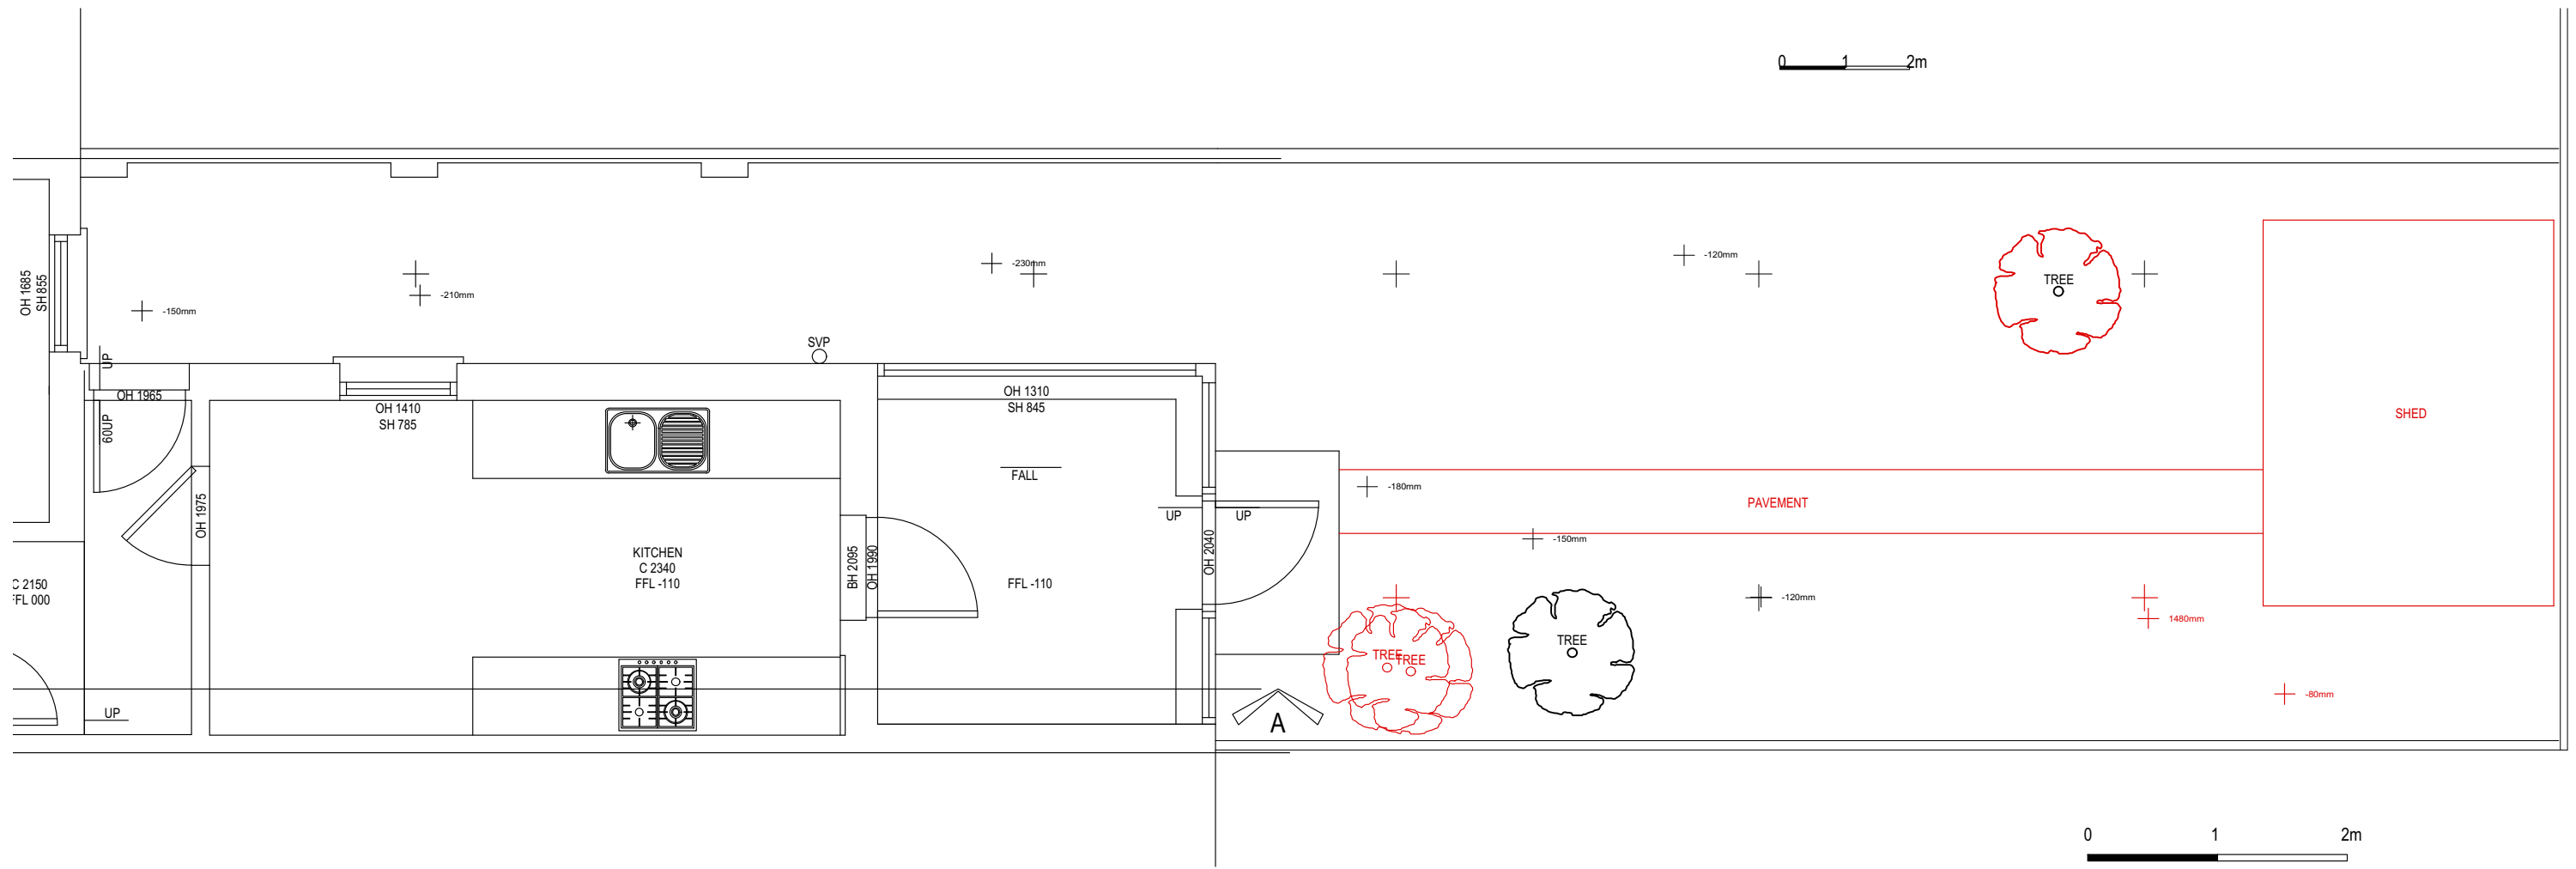


Items to be removed / demolished

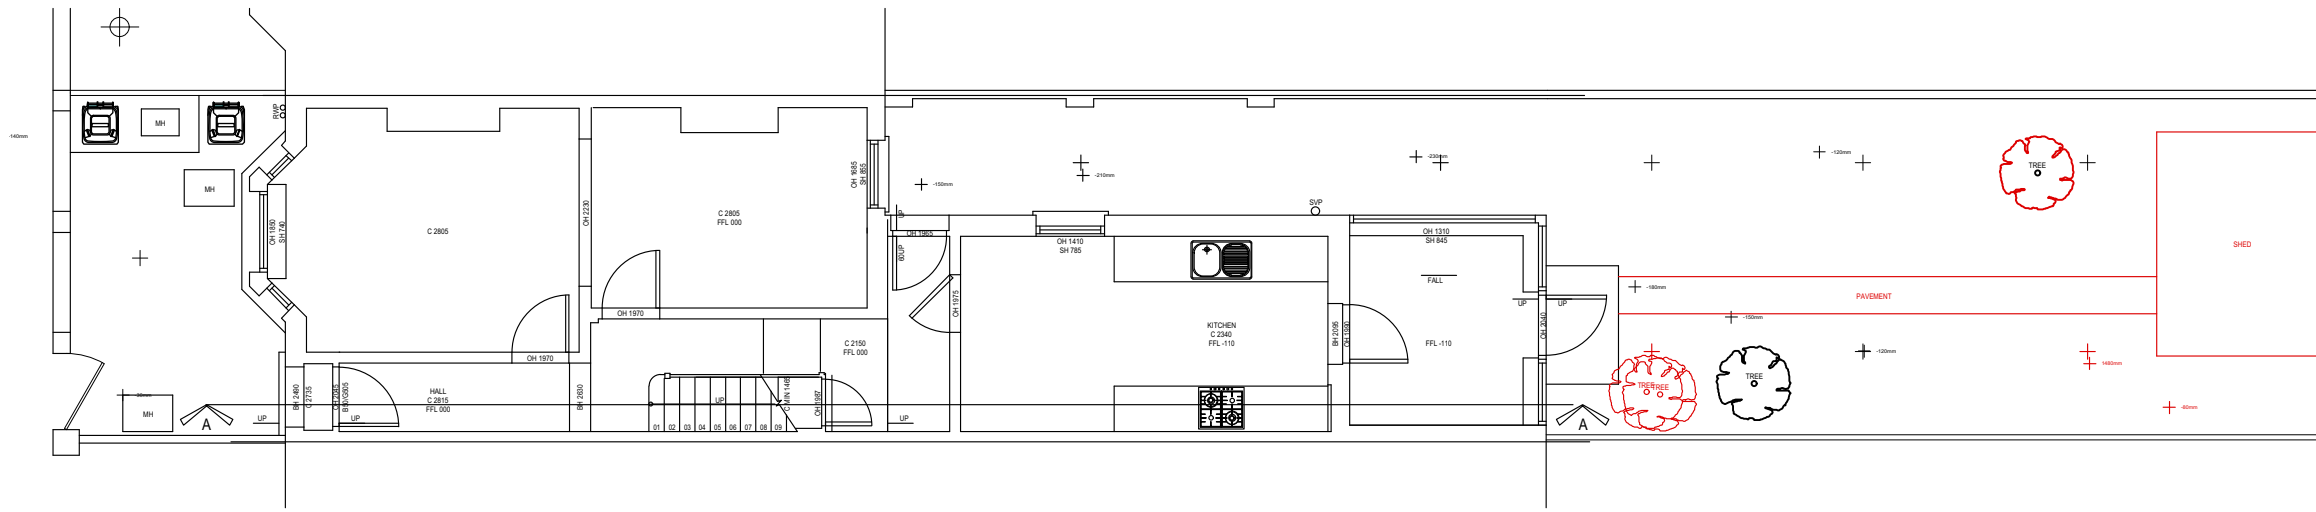

Planning Level

URBANE DESIGN LIMITED 10 BARLEY MOW PASSAGE UNIT 14.1.02 W44PH tel: 020 8996 0601 mobile: 07595998460 email: robert@urbanedesignarchitects.com	Drawing name: EXISTING: Garden Plan		
	Date: JAN 2024	Job no: 2024-01	Drawing no: EX09
	Scale: 1:50/100@ A3	Revision: -	Drawn by: RDS
Project name: 5 ROTHSCILD ROAD W4 5HS		URBANE DESIGN	