



THESE ARE NOT WORKING DETAILS, they have been produced solely for the purpose of making Local Authority Applications and do not form part of any CDM requirements. All details and Dimensions to be checked and verified on site BEFORE commencement. DO NOT SCALE.

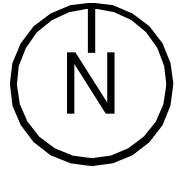

TANNERY ROAD

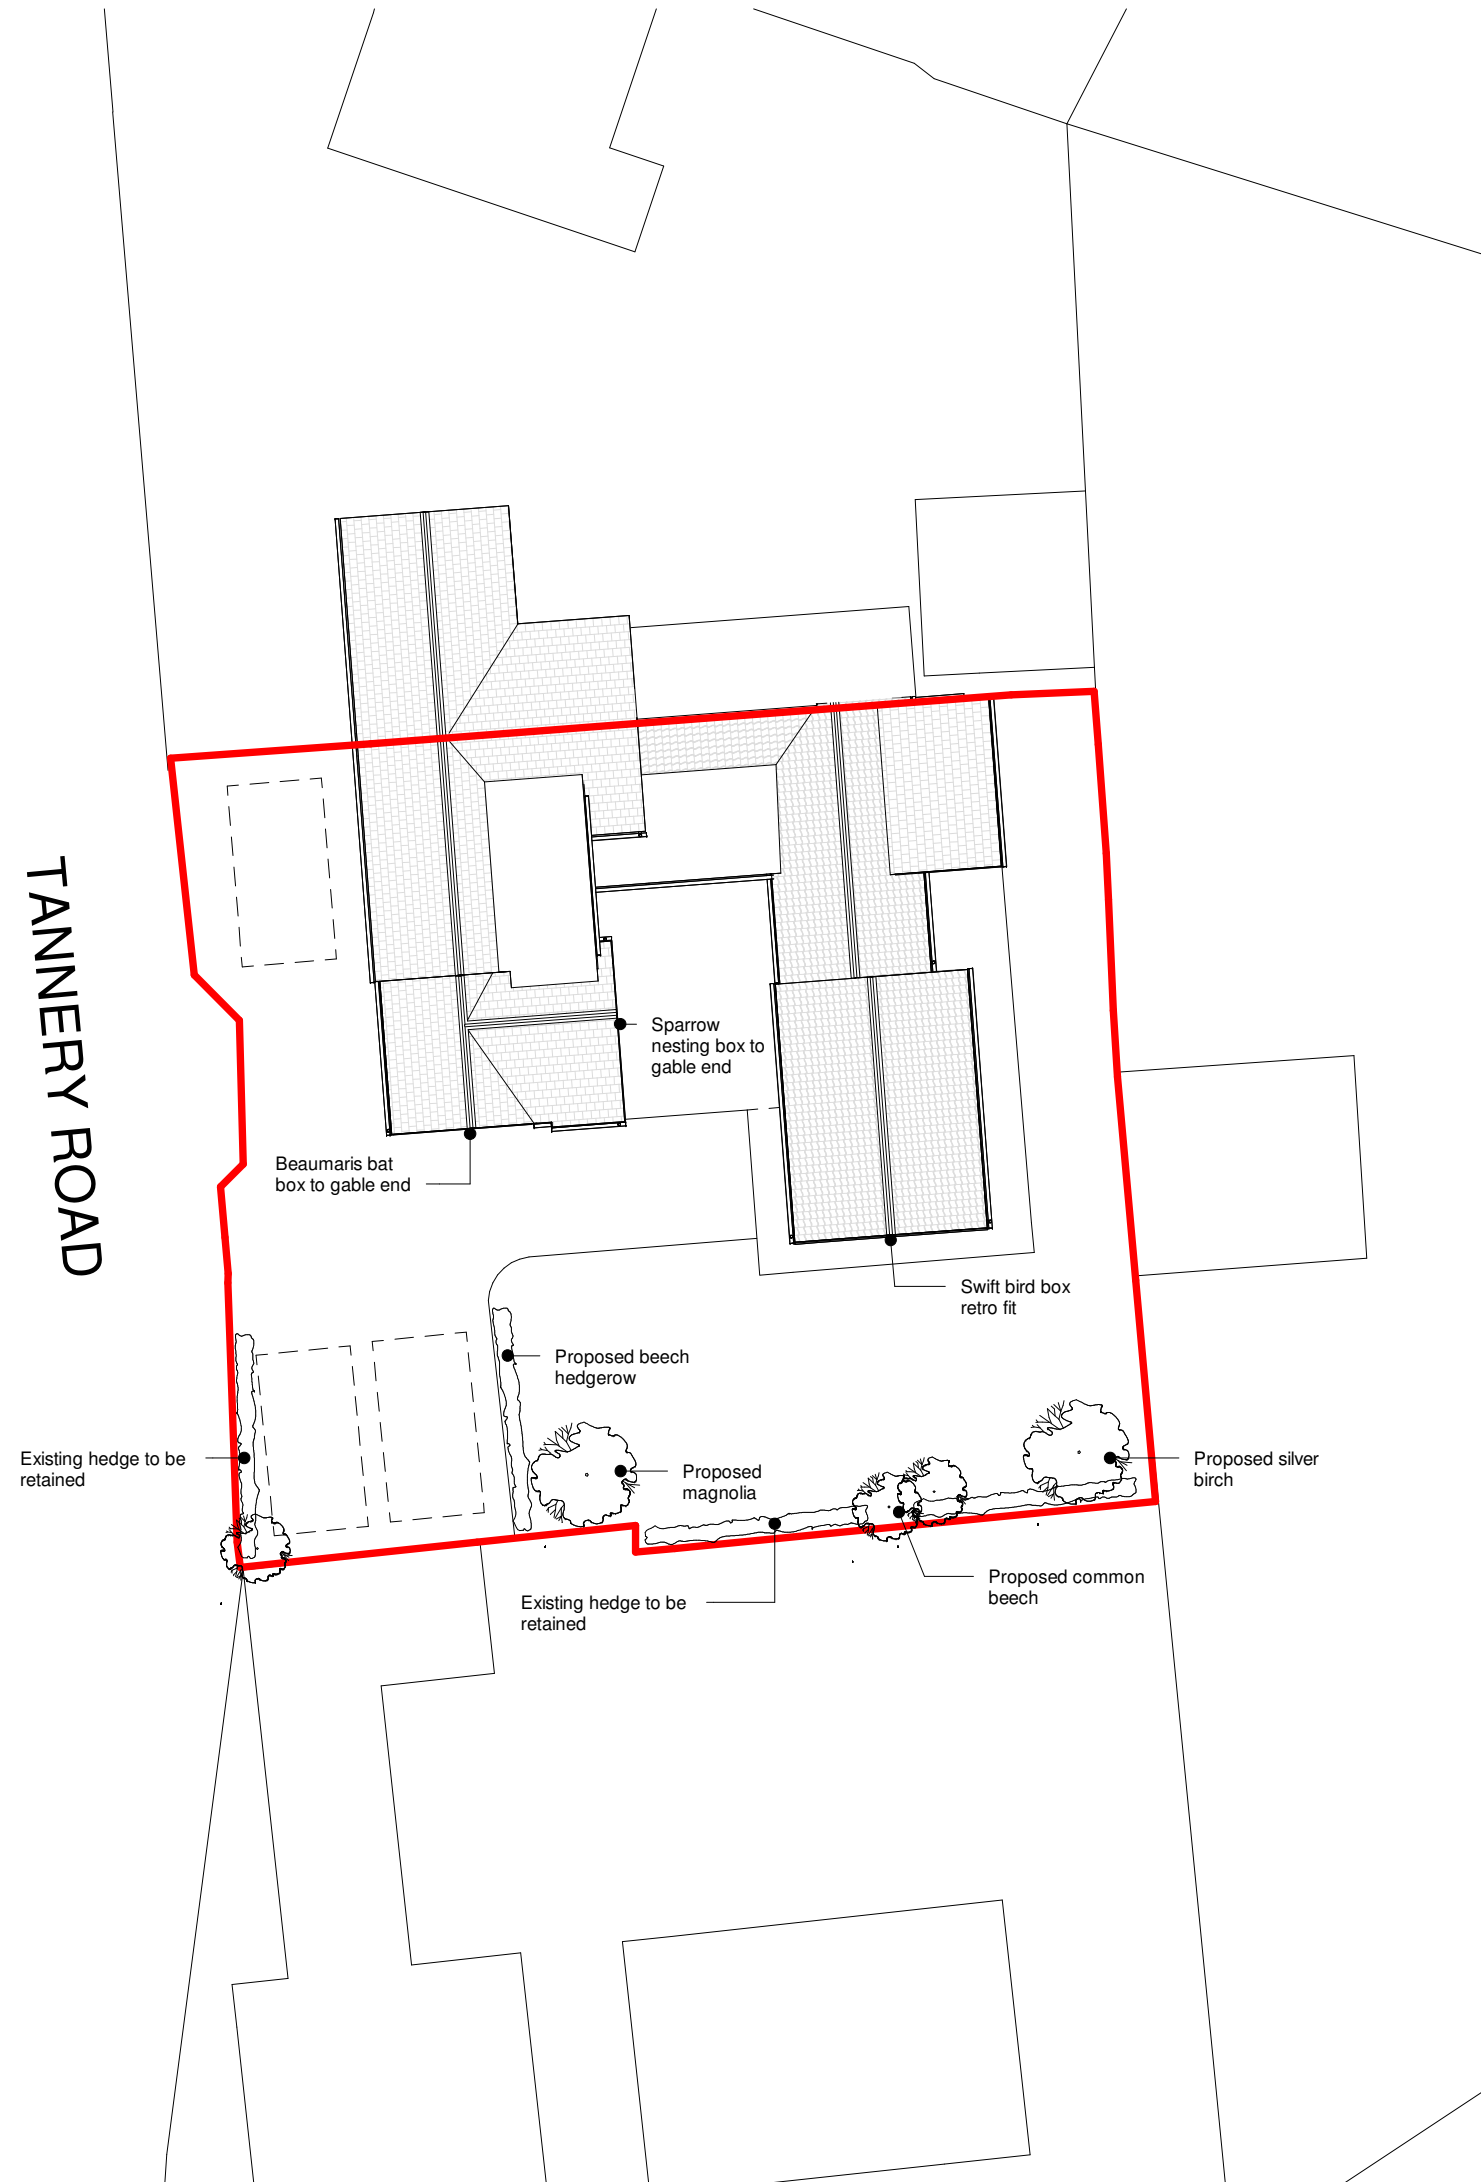

Client

Mrs Annete Wilden

Project

Annaire, Moats Tye, Combs, IP14 2EZ -  
Extension and Internal Alterations

Title

Biodiversity Enhancement Plan

Project N°

Drawing N°

Revision

**0252 -0102**

**P01**

Scale - unless otherwise stated

Issued For

1 : 200

@ A3

PRELIMINARY



Bright Architecture Ltd  
139 Southgate Street  
Bury St Edmunds  
Suffolk  
IP33 2AF

t: 01284 245239

e:joe@brightarchitecture.co.uk