



General Notes
 1. Do not scale this drawing. All dimensions to be as noted. Contractor to check all dimensions on site before carry out works.
 2. This drawing is for the private and confidential use of the client for whom it was undertaken and it should not be reproduced in whole or in part or relied upon by third parties for any use without the express written authority of Beech Architects Limited.

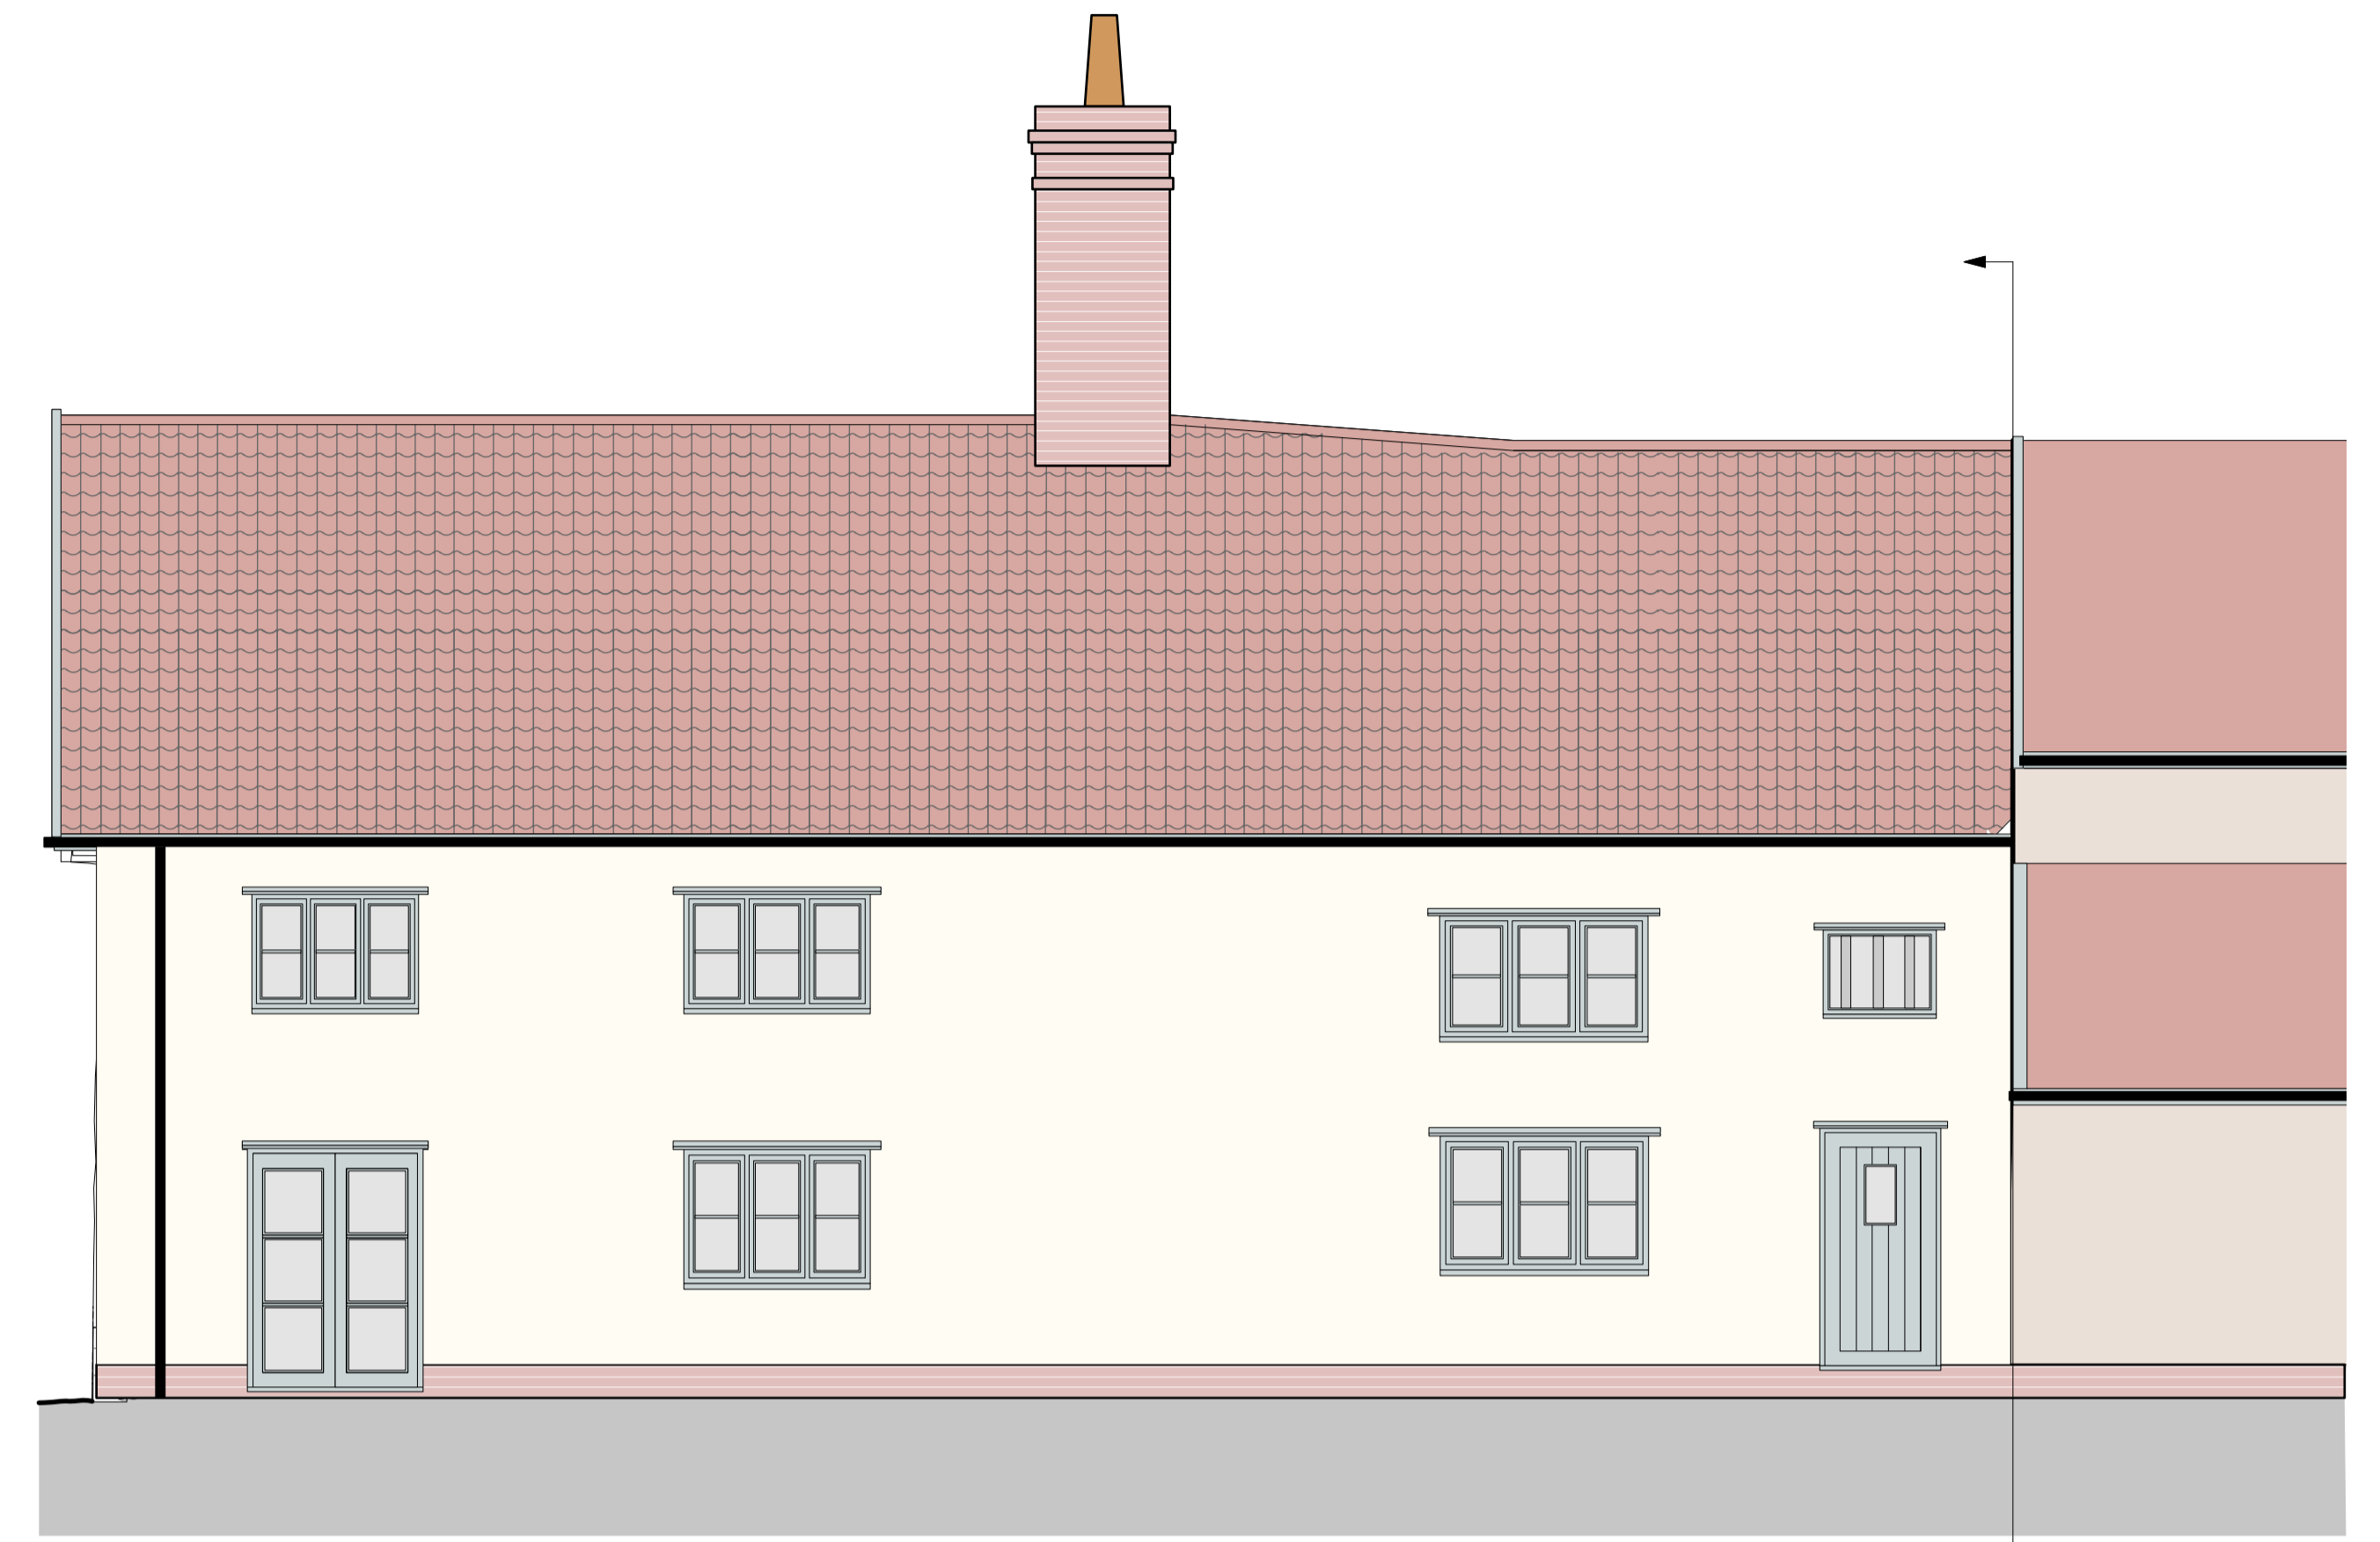

NORTH



SOUTH

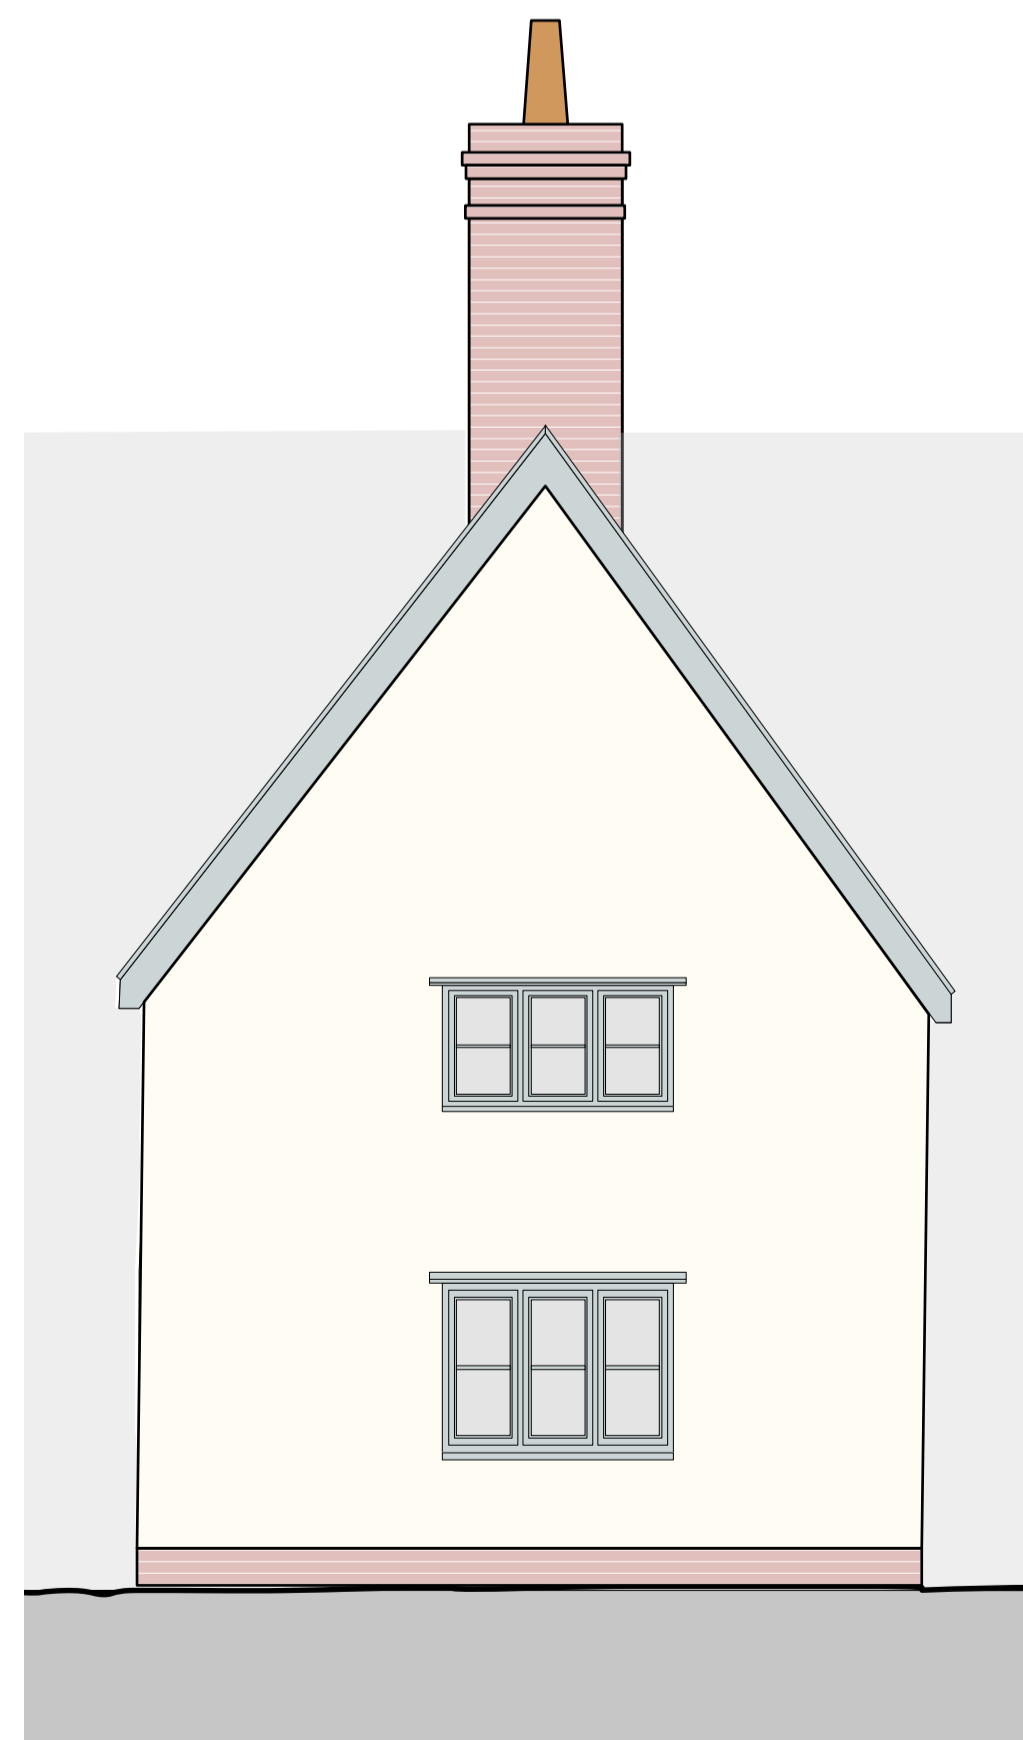

WEST

Rev A - 31/7/20 - Plans Updated

 www.beecharchitects.com	Church Farm Barn The Street Thornodon Suffolk IP23 7JR
	enquiries@beecharchitects.com t 01379 678442

CLIENT
 Mary Clarkson

PROJECT
 Oak Tree Farm
 Kenton
 Stowmarket
 Suffolk
 IP14 6JZ

DRAWING
 Proposed Elevations

SCALE	DATE	DRAWN BY	CHECKED
1:50 @ A1	March 2020	HF	
DRAWING NUMBER	JOB NUMBER	STATUS	REV
08	457	Not For Construction	A

This drawing is copyright and remains the property of Beech Architects Ltd. Original size A1. Scale shown will be incorrect if reproduced in any other format. All dimensions to be checked on site.