


# Existing West Elevation

1:50 on A1

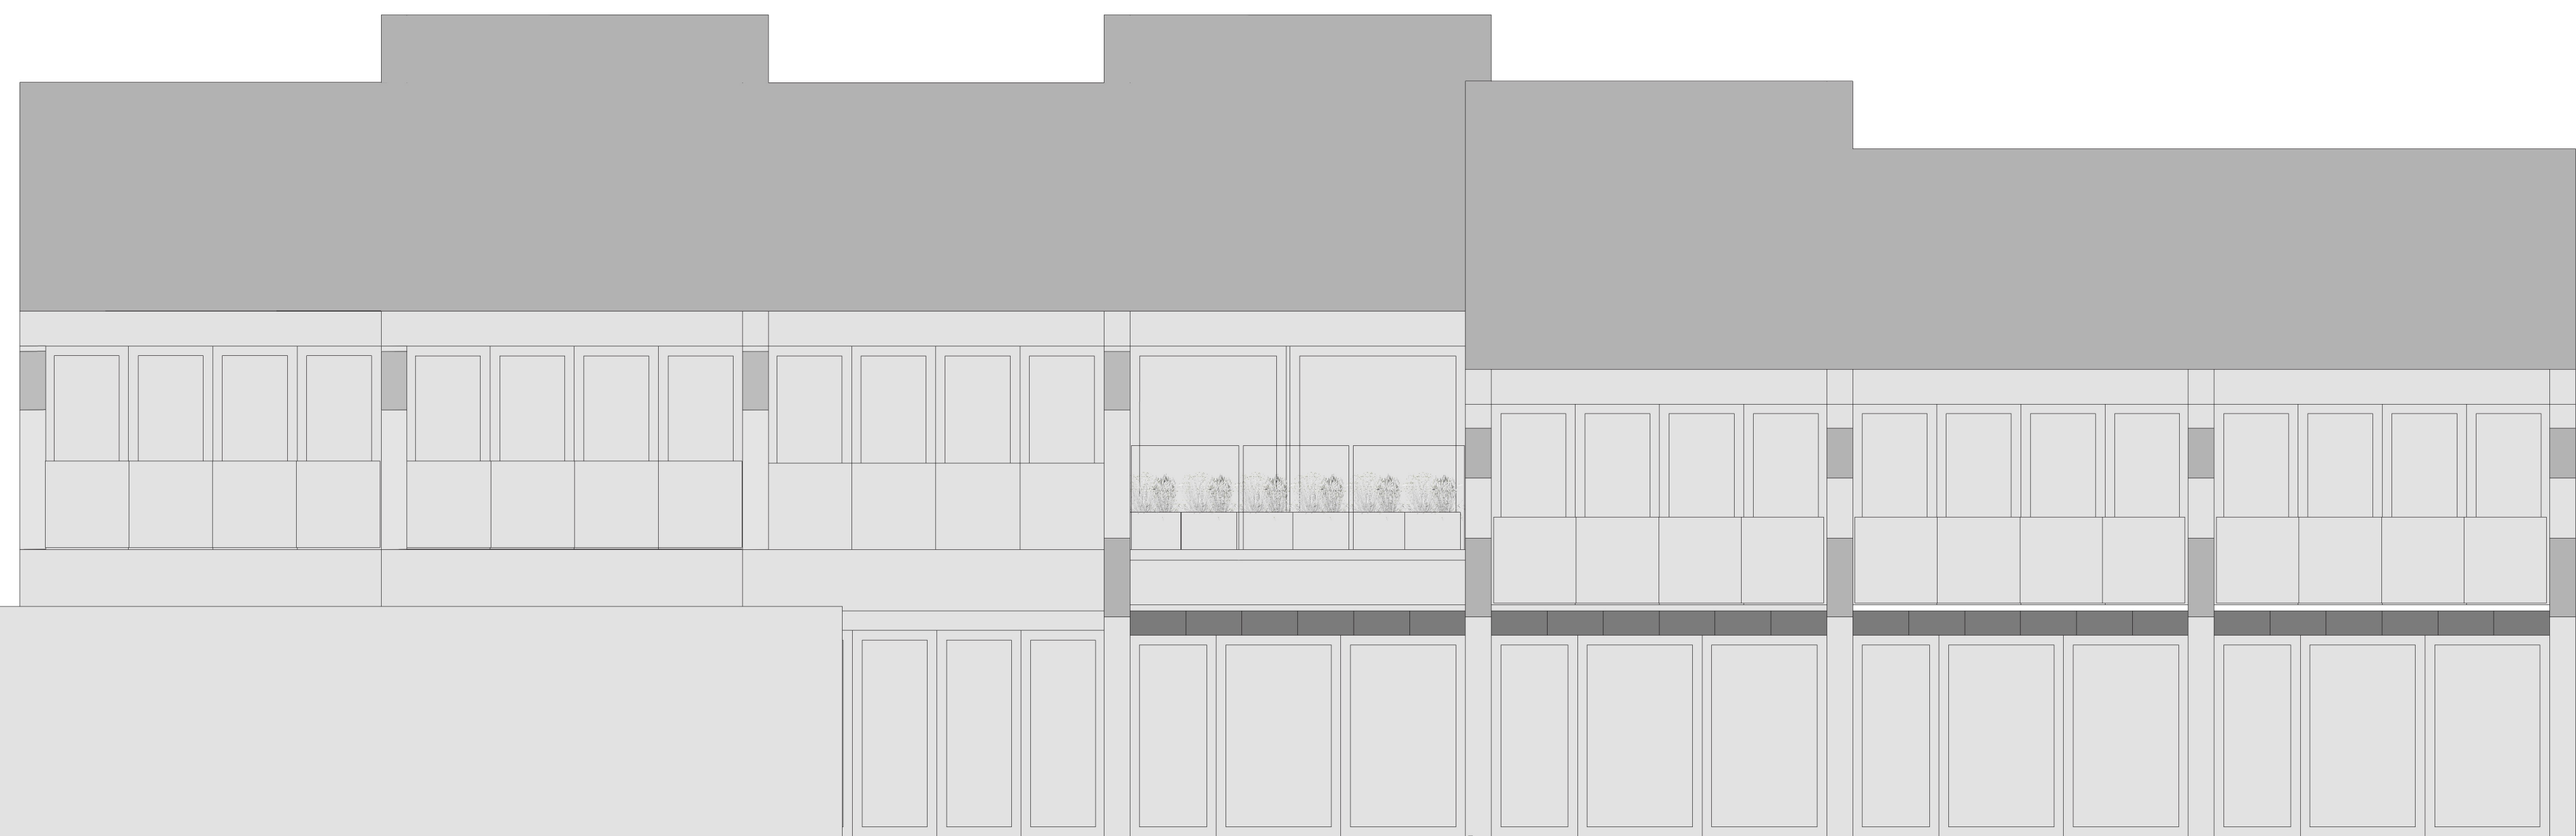

Moomaid of Zennor Ice Cream Parlour

