


www.theatlanticdesignstudio.com

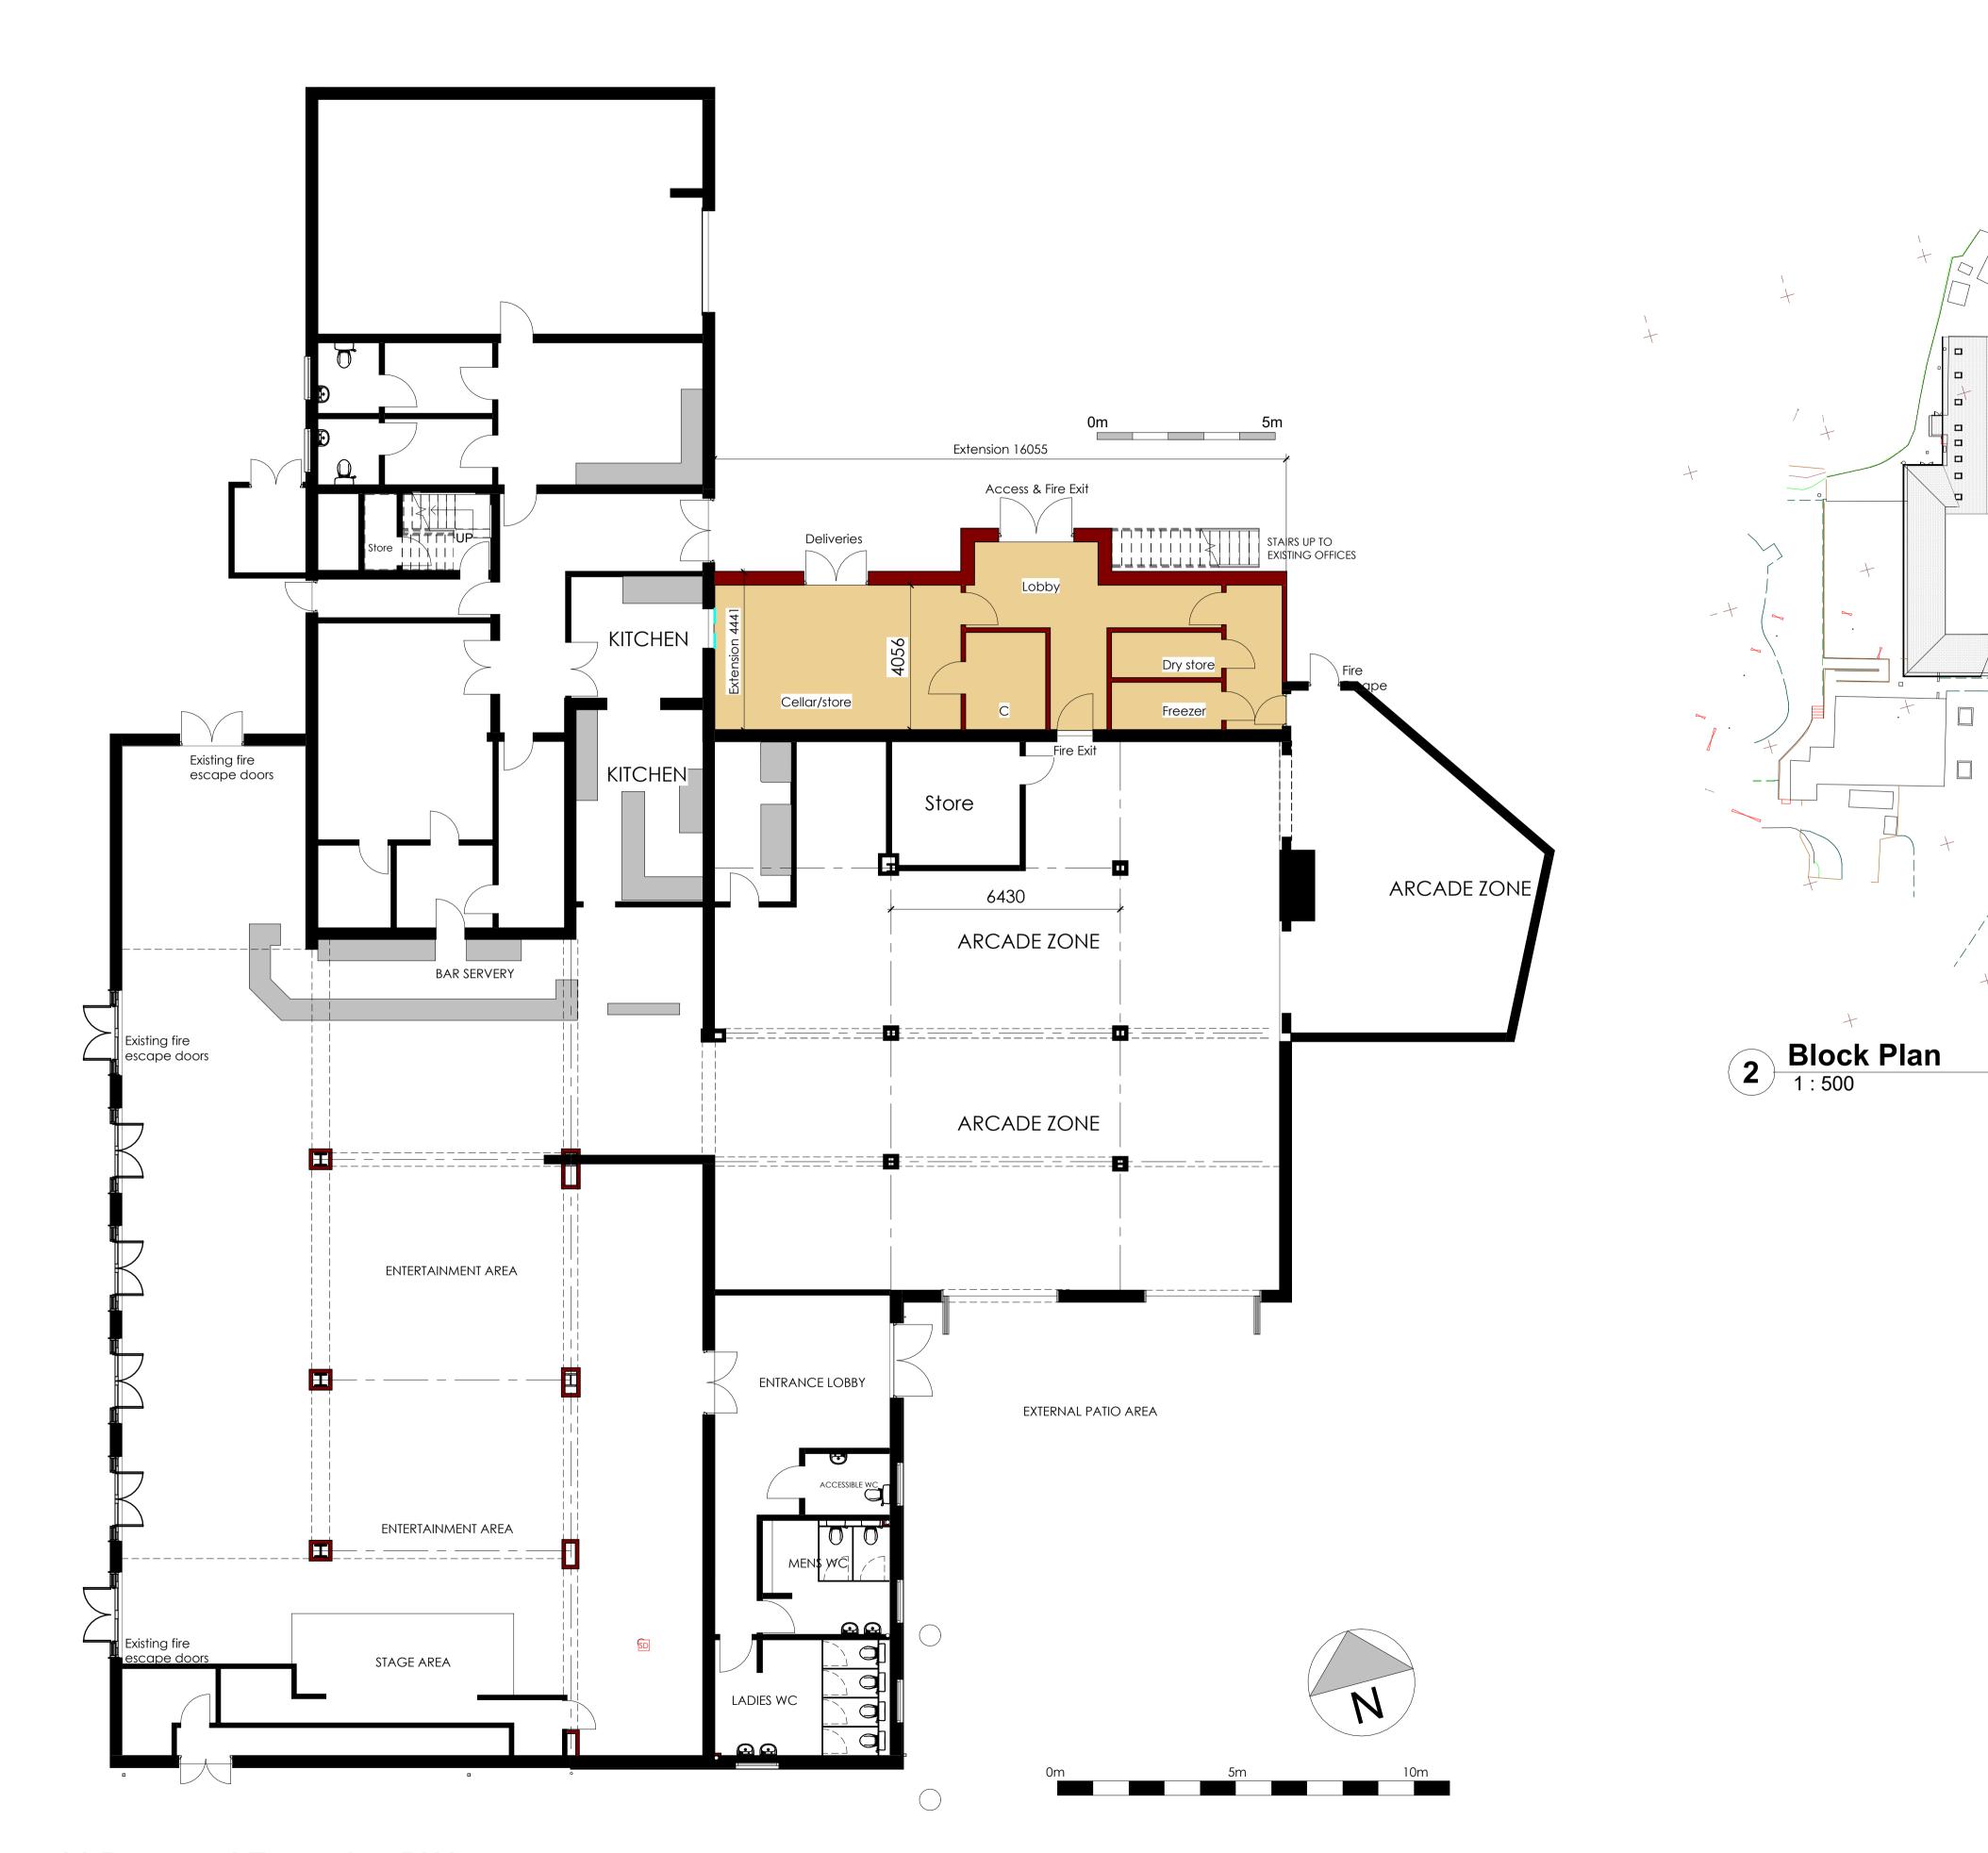

A BLOCK PLAN 1:500 added

22.01.24

REVISIONS

Atlantic Design Studio Ltd

Liskey Hill Crescent, Perranporth Cornwall TR6 0HP Tel: 01872 859651 email studio@theatlanticdesignstudio.com www.theatlanticdesignstudio.com

EXTENSION TO EXISTING SERVICE AREA & KITCHEN

MONKEY TREE HOLIDAY PARK

CLIENT Walker Leisure

Scotland Road, Rejerrah, Newquay TR8 5QR

Proposed Floor Plan

Planning 11/12/23

As indicated ADS 20 DW PL06 Α

1 01 Proposed Extension PH1 1: 100