

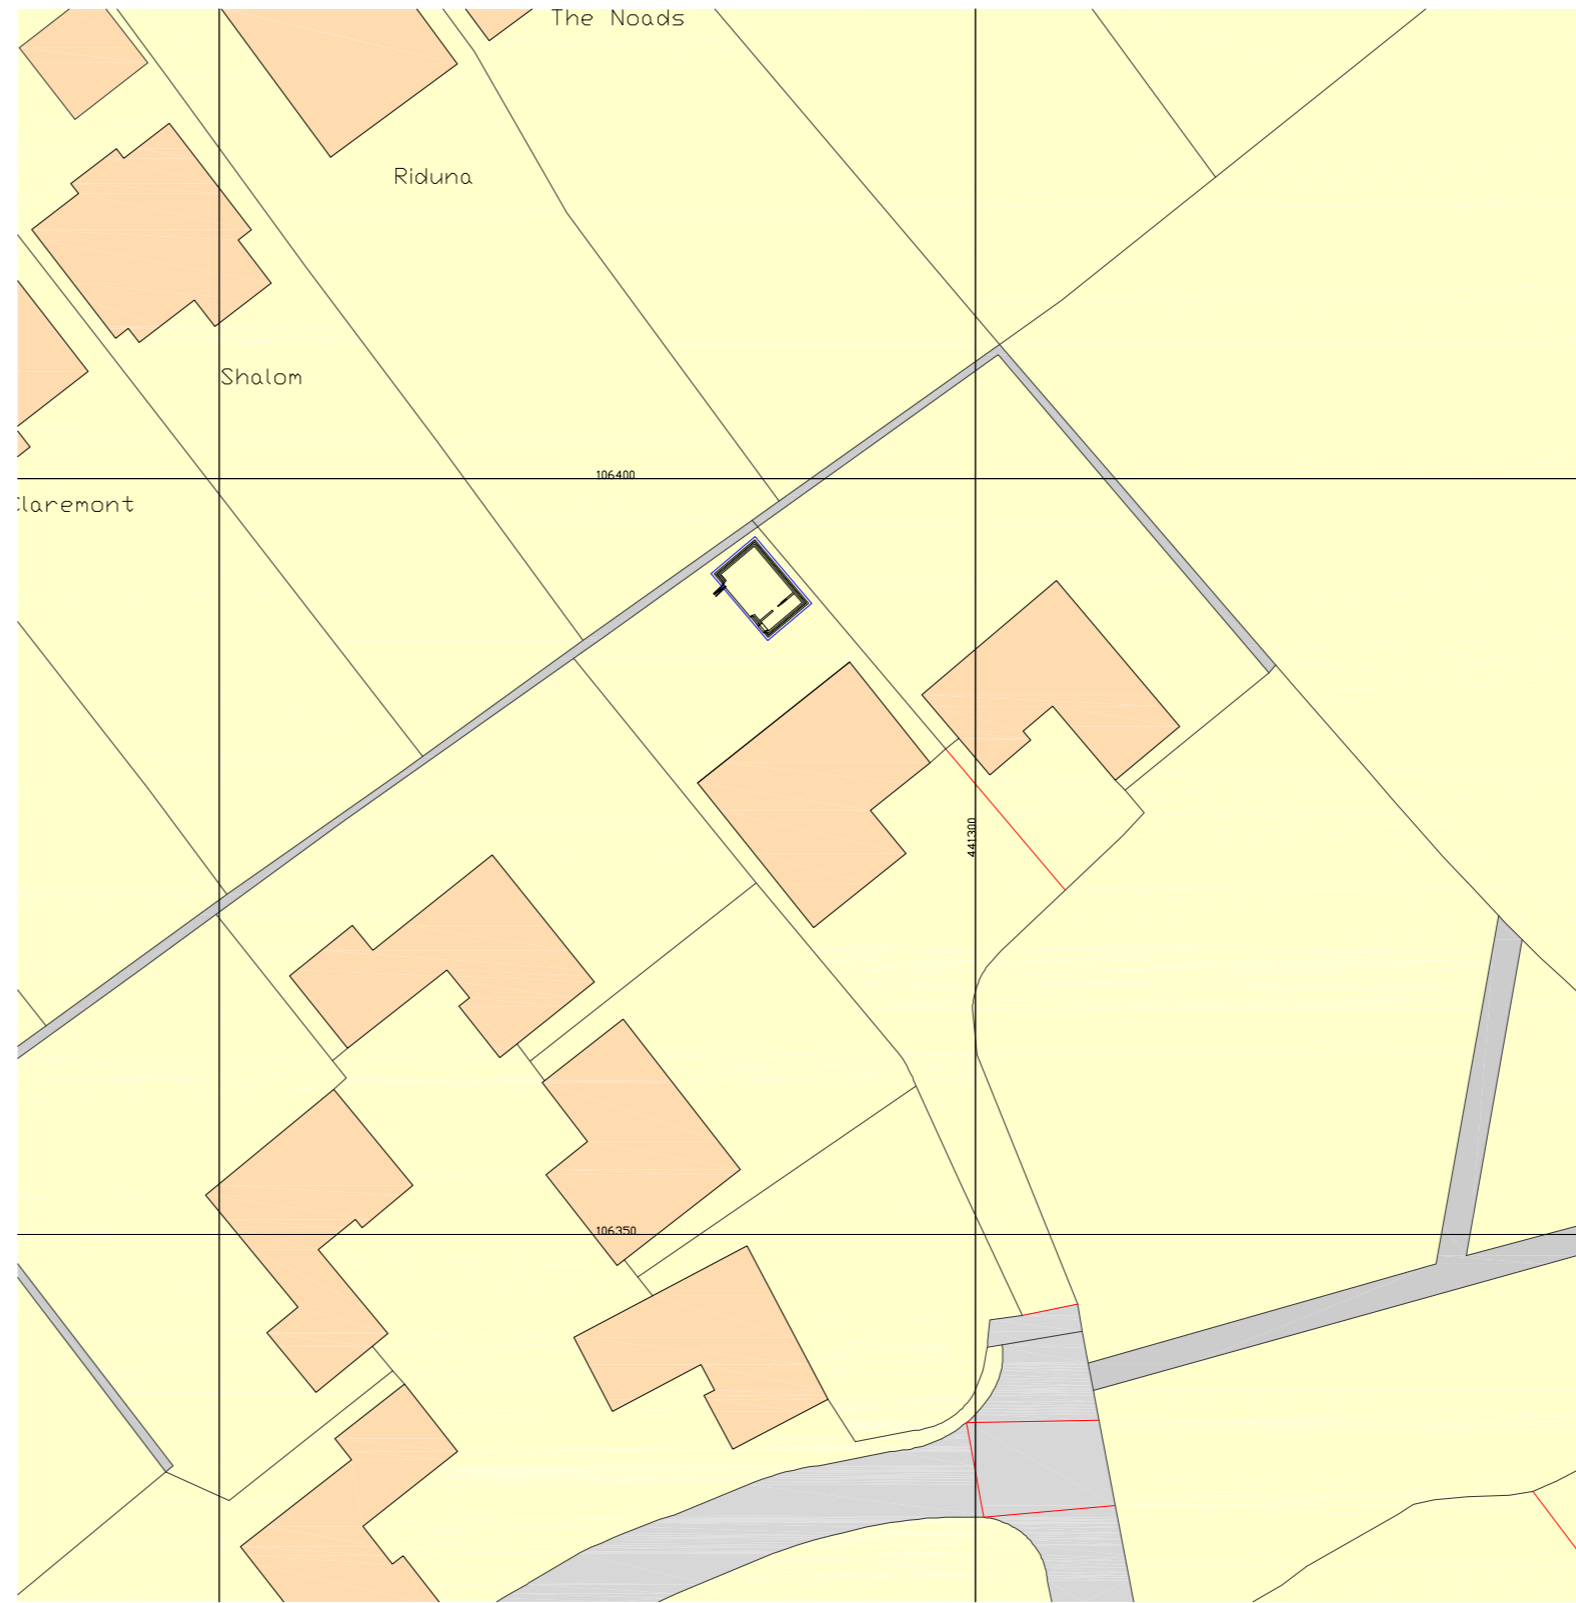


Site Location Plan
Scale 1:1250

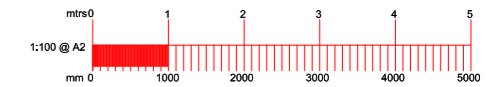

Block Plan
Scale 1:500

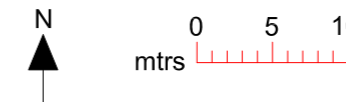



Notes
All dimensions and details to be checked on site by builder prior to commencement of works.
This plan must not be acted upon until it has been approved by the Local Authority.
Client to conform to party wall act of 1996 if required.

B		
A		
	Date	Revisions
Drawing Title. Outbuilding		

SITE ADDRESS 7 Haynes Way Dibden Purlieu Southampton SO45 5QQ	CLIENT ADDRESS
---	----------------

Scale.	as noted	PAPER SIZE A2
Date.	January 2024	Drawn by. <i>R.N.S.</i>

Sanders Design Services Ltd
 95 Cedar Road
 Hythe
 Southampton
 SO45 3PX
www.sandersdesignservices.co.uk
info@sandersdesignservices.co.uk
 023 8020 7195

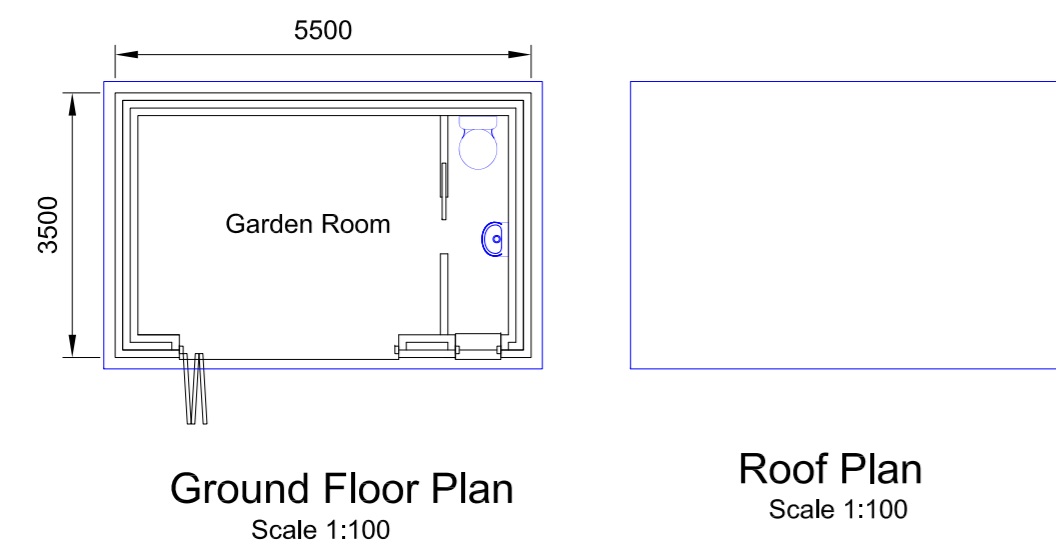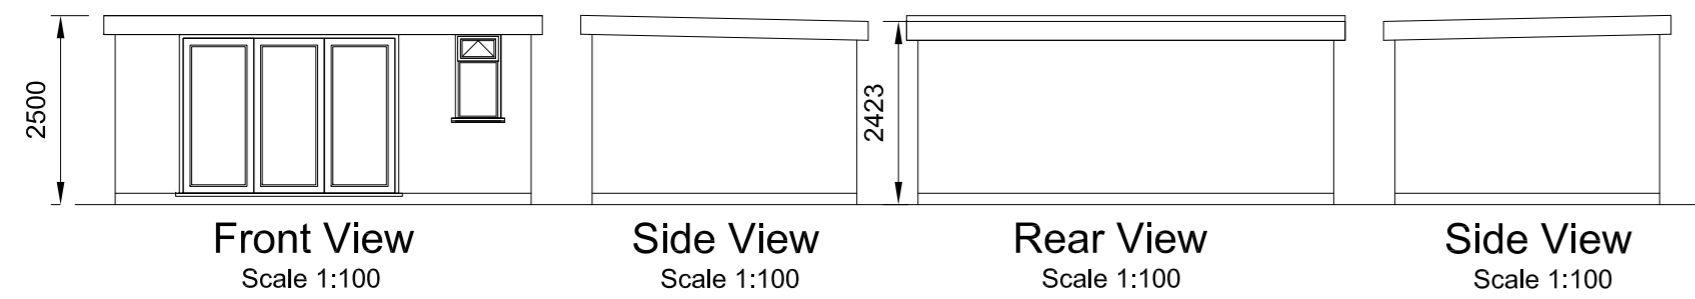

Drawing No	self sht 1	Revision	x
------------	------------	----------	---