



This drawing is the copyright of Yotu Architectural Design Studio Ltd. The contractor is to check all site dimensions and levels before work starts. Do not scale from drawings. Notify us of any discrepancies. This drawing must be read with and checked against all structural and other specialist drawings, specifications, and bills of quantities. The contractor is to comply with all current British Standards and Building Regulations, whether or not specifically stated on these drawings.

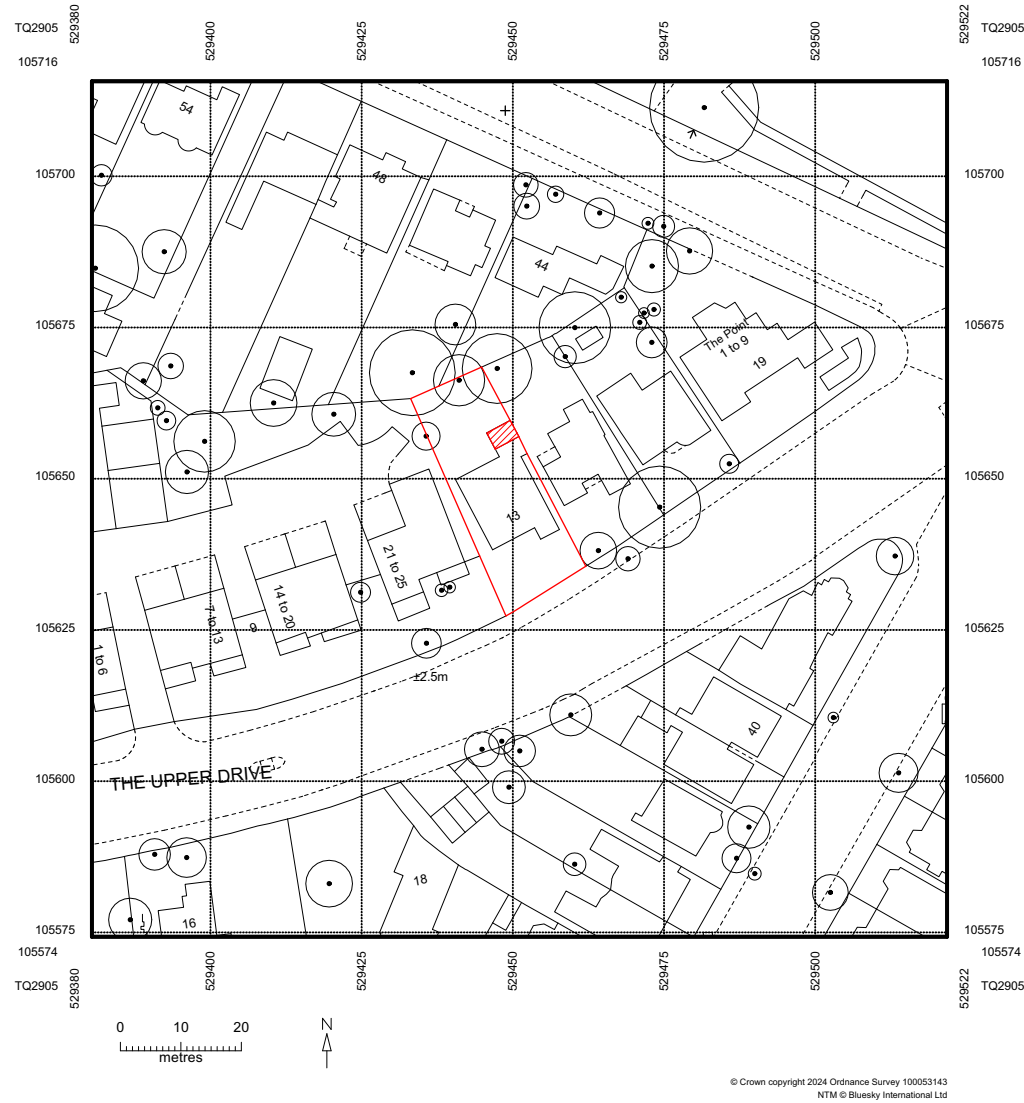

1 **Location Map**
Scale: 1:1250

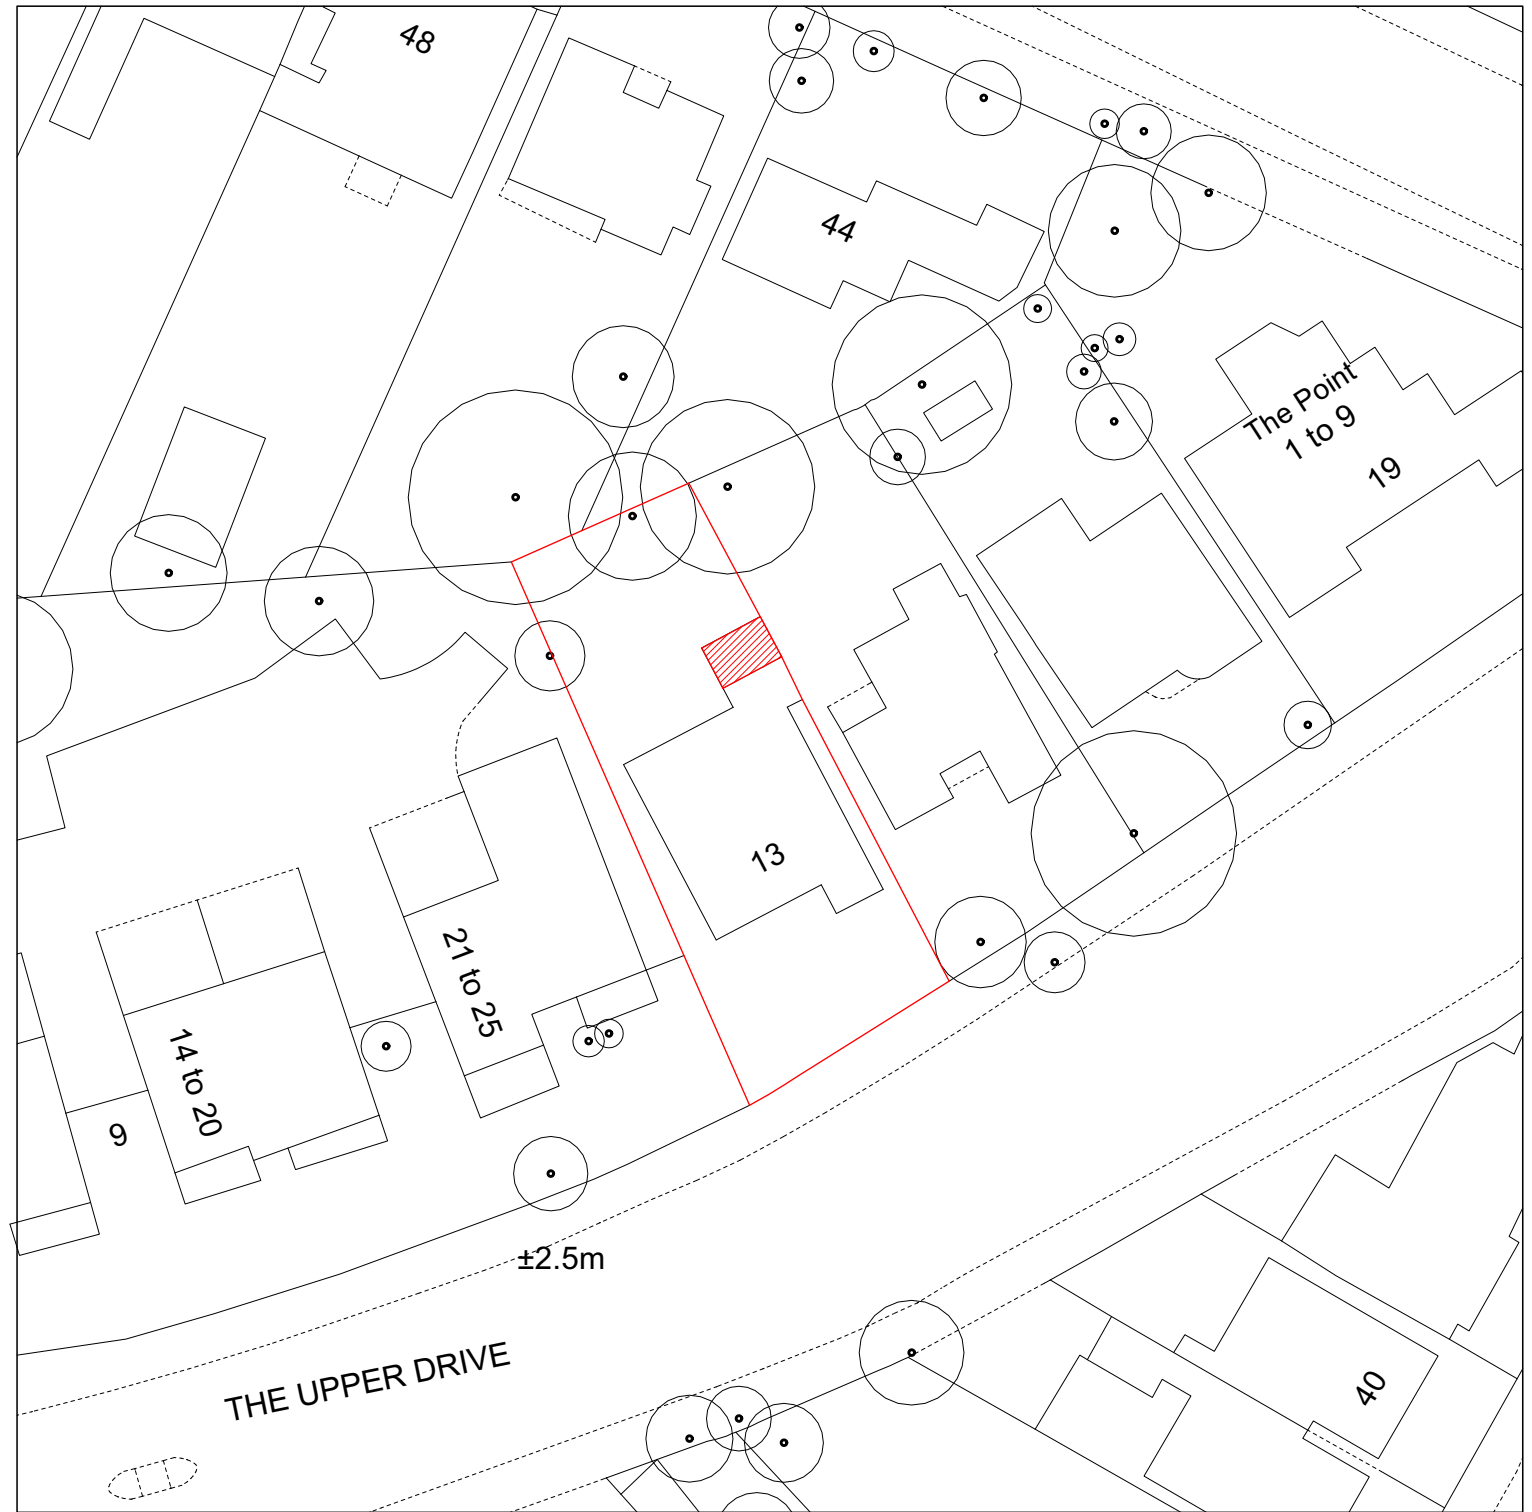

2 **Block Plan**
Scale: 1:500

REV Description By Date

YOTU ARCHITECTURAL DESIGN STUDIO LTD 52A Lansdowne Place, Brighton & Hove BN3 1FG, UK T : +44 1273 327 957 M : info@yotu.co.uk W : www.yotu.co.uk	Client Mr & Mrs Harmer - Strange	Drawing Number 141_P_01	REV -
	Site Address Tudor Grange 13 The Upper Drive, Hove, BN3 6GR	Drawing Title Location Map & Block Plan	
	Scale As Noted	Size A3	Date 13/12/2023

