


EXISTING SITE BLOCK PLAN

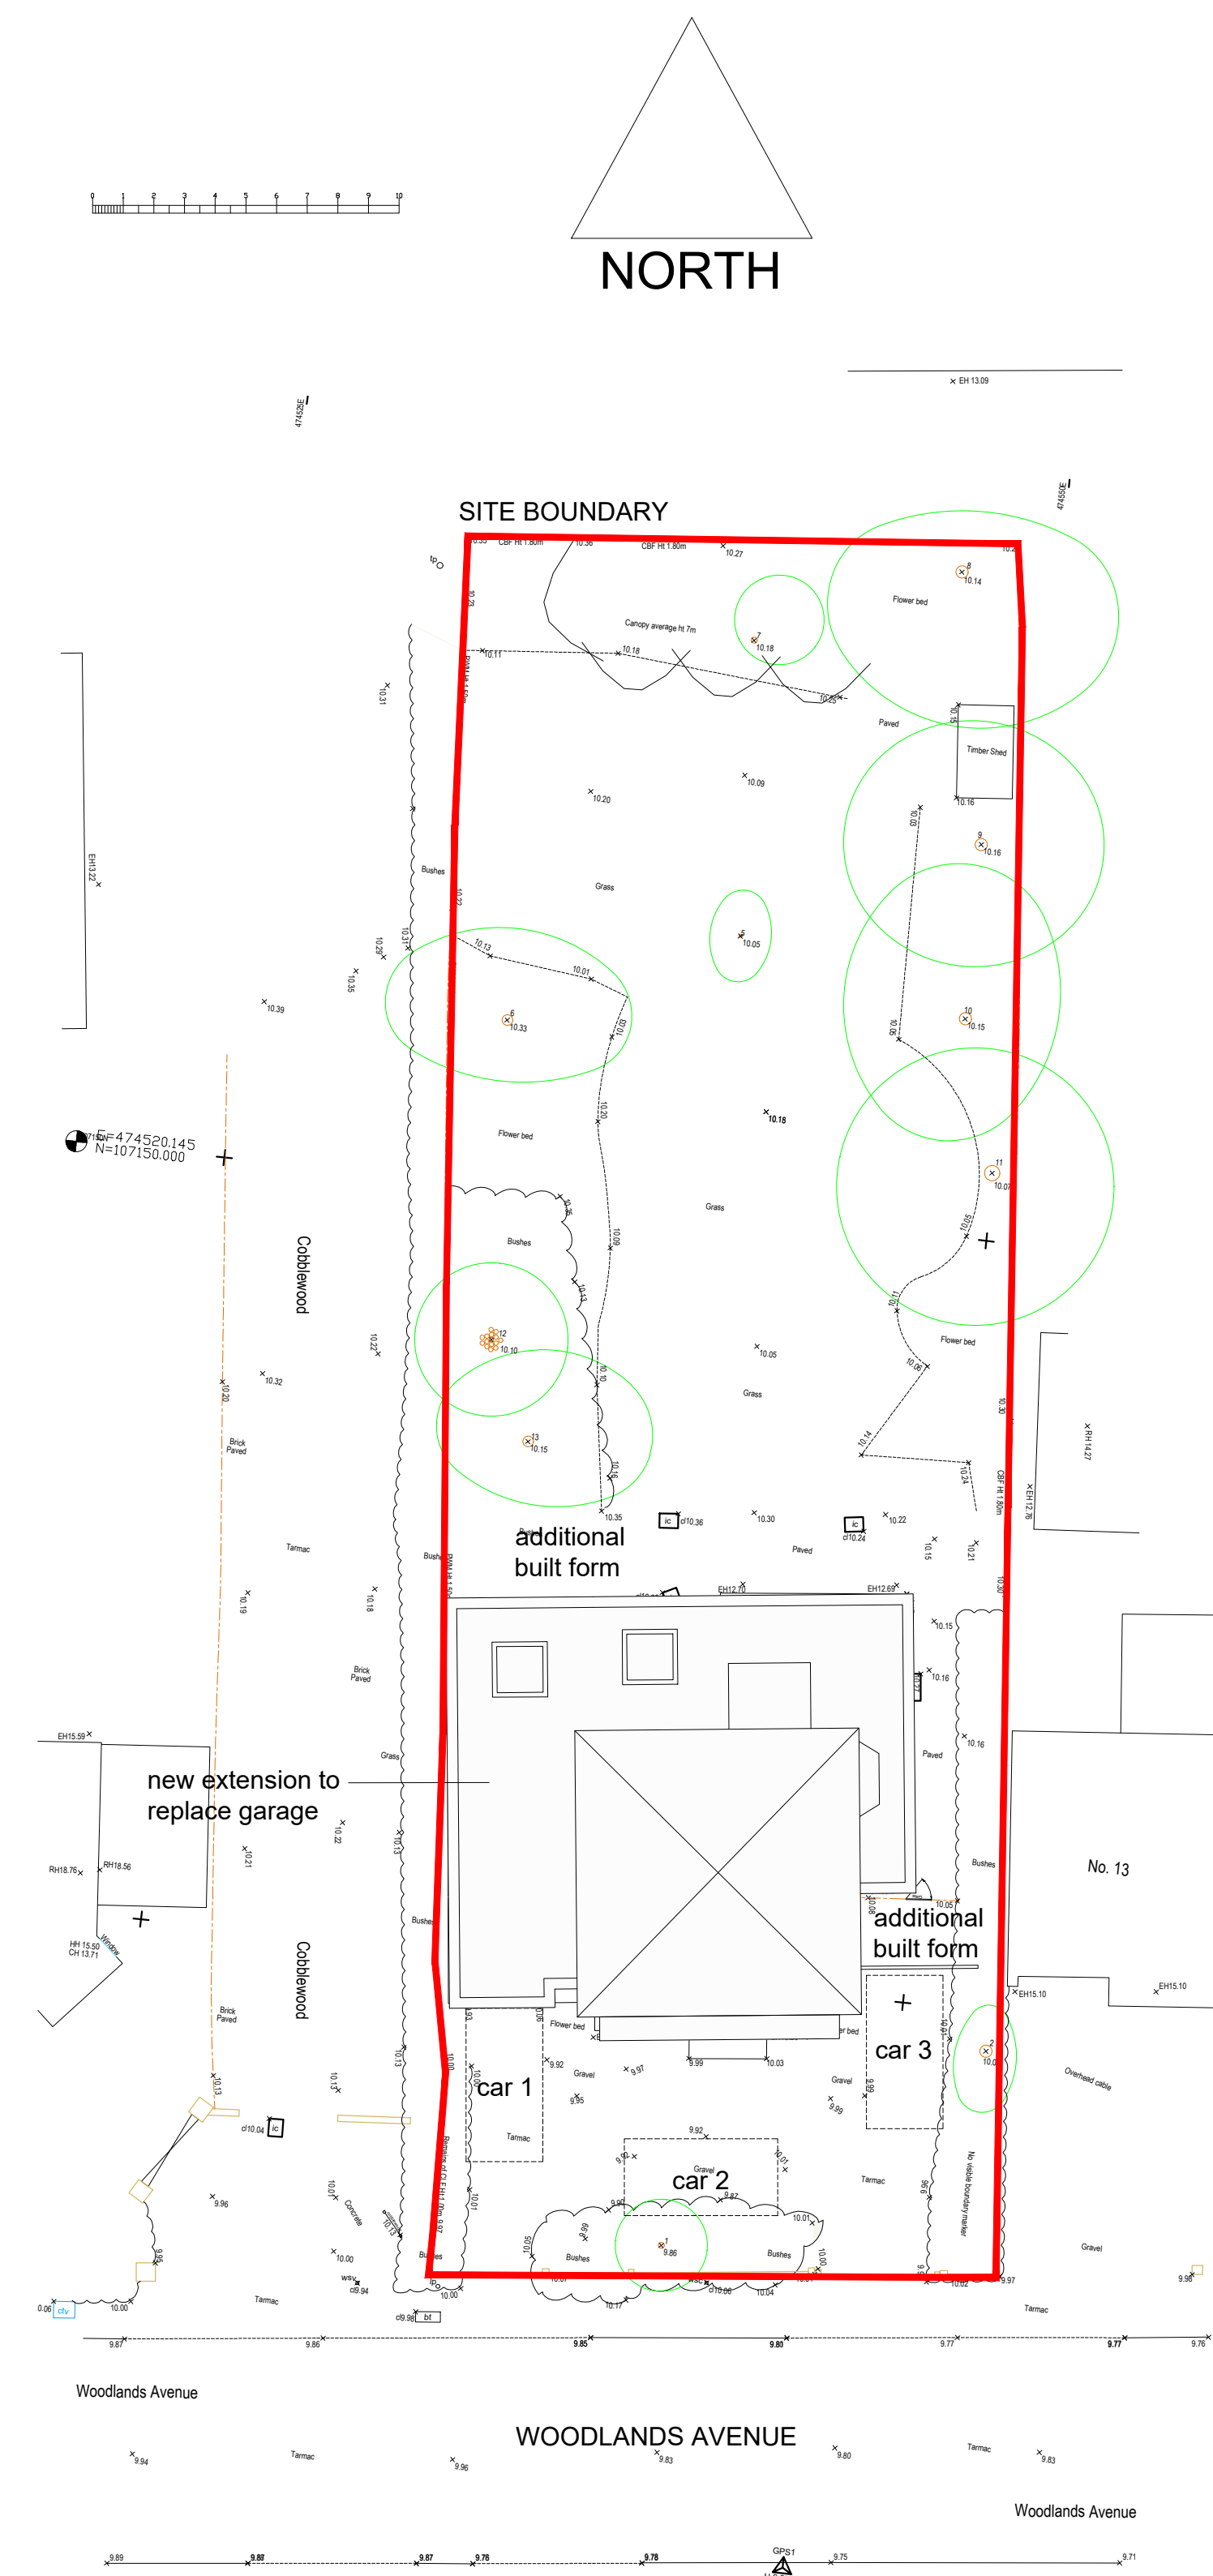

PROPOSED SITE BLOCK PLAN

Site Client 11 Woodlands Close
Royalls Jen and Mike

Drawing Block plans - existing and proposed
Scale 1:200 @ A1
DWG No 004 rev P02

Issue For planning