


- materials
- 1 white face brick
 - 2 grey vertical cladding
 - 3 zinc capping
 - 4 aluminium doors / windows

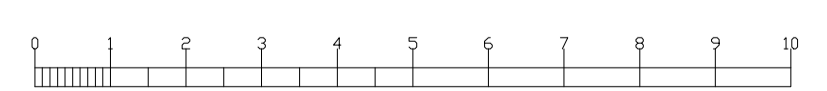

Site 11 Woodlands Close
 Client Royalls Jen and Mike

Drawing Proposed elevations.
 Scale 1:100 @ A1
 DWG No 002 rev P02.

Issue For planning

materials

- 1 white face brick
- 2 grey vertical cladding
- 3 zinc capping
- 4 aluminium doors / windows