

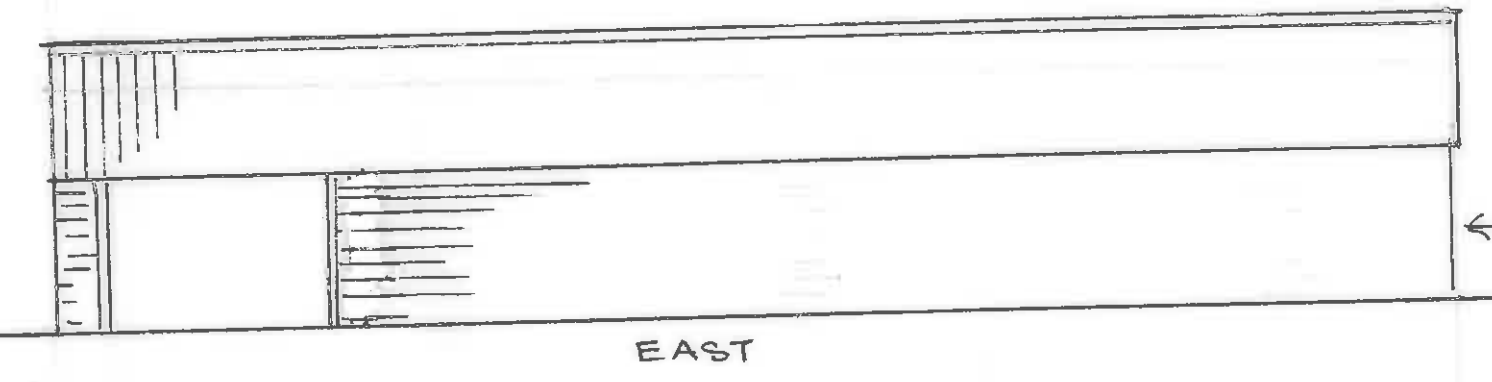
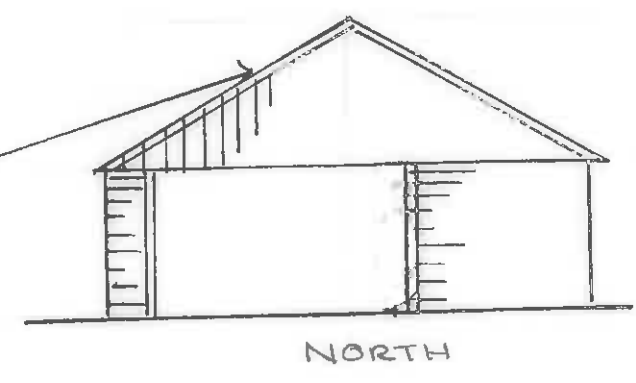
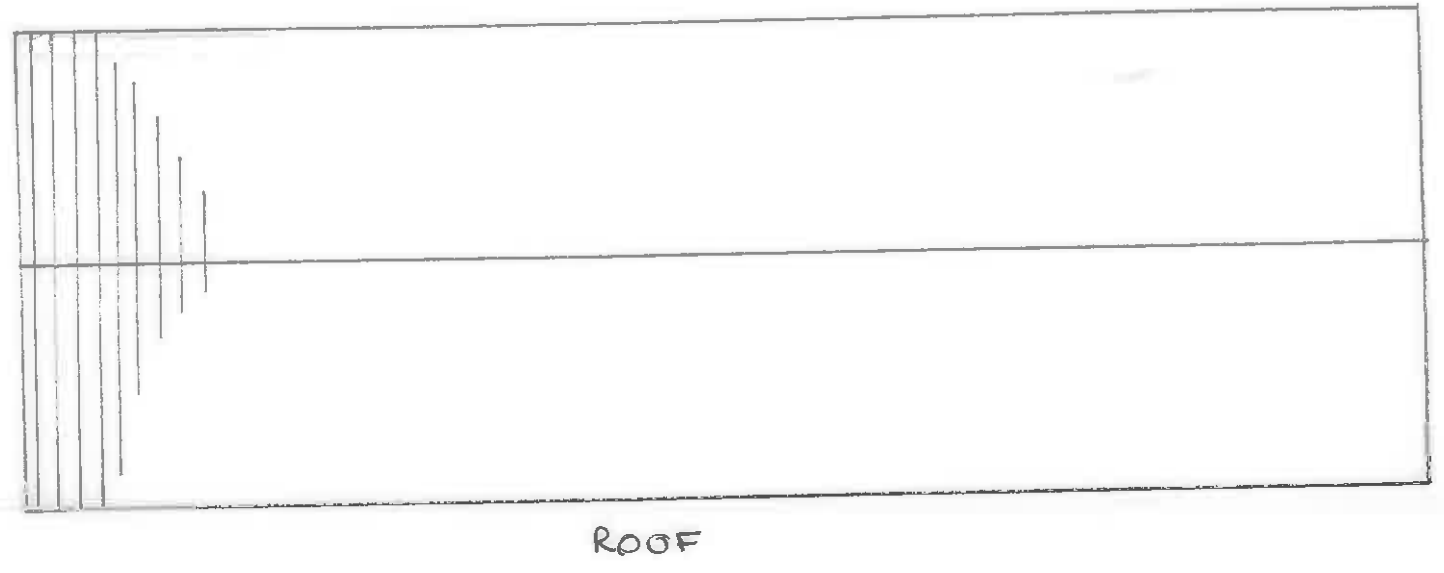


STEEL SHEETS

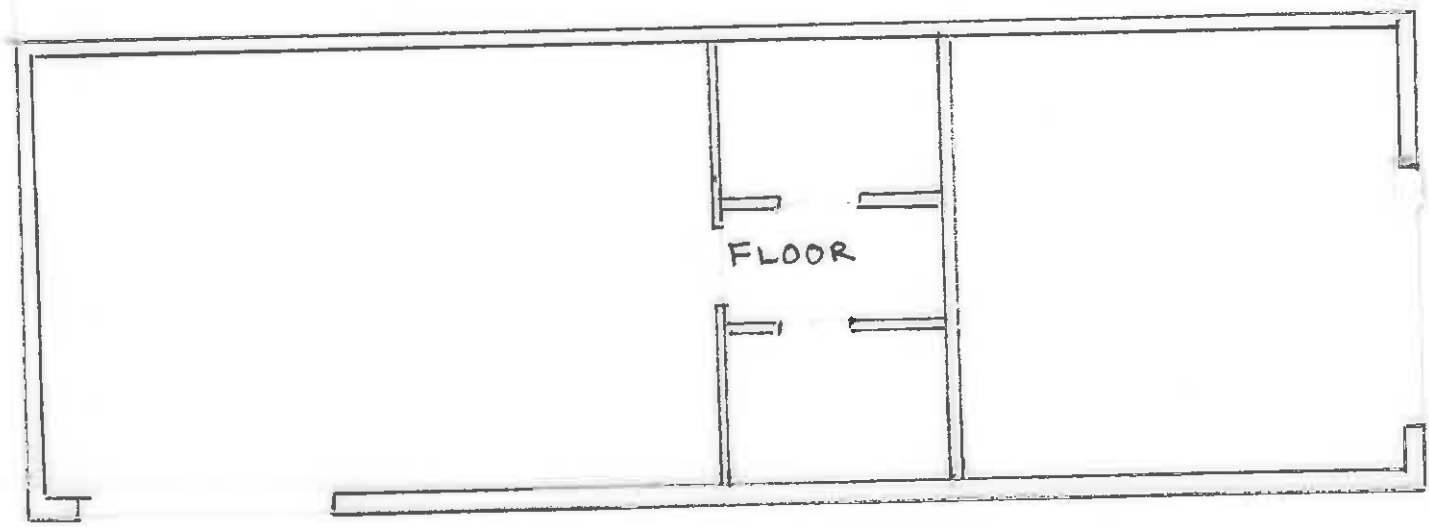

BRICK

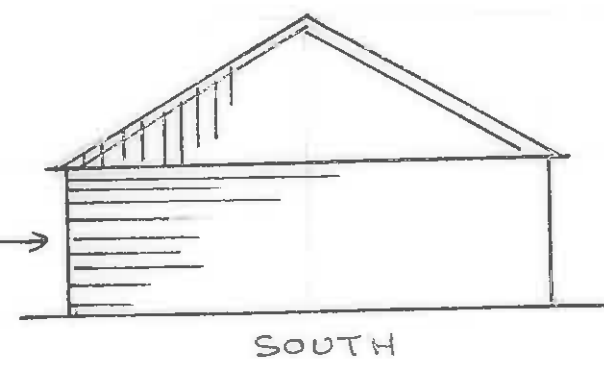

SCALE: 1:100

EXISTING / PROPOSED
EQUESTRIAN BARN

EL/04