



Notes

Do not scale off this drawing except for planning purposes
 Check all dimensions on site before any work commences
 All goods, materials and workmanship must conform to current building regulations, british standards and codes of practice.
 Copyright of this drawing is to be retained by Ecotecture Ltd and must not be reproduced without written consent from the practice.

Drawing to be printed A1

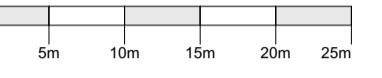

Scale 1-500

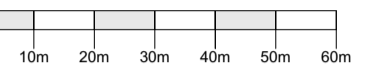


Scale 1-1250



Ordnance Survey, (c) Crown Copyright 2023. All rights reserved. Licence number 100022432

Existing Location Plan 1-1250

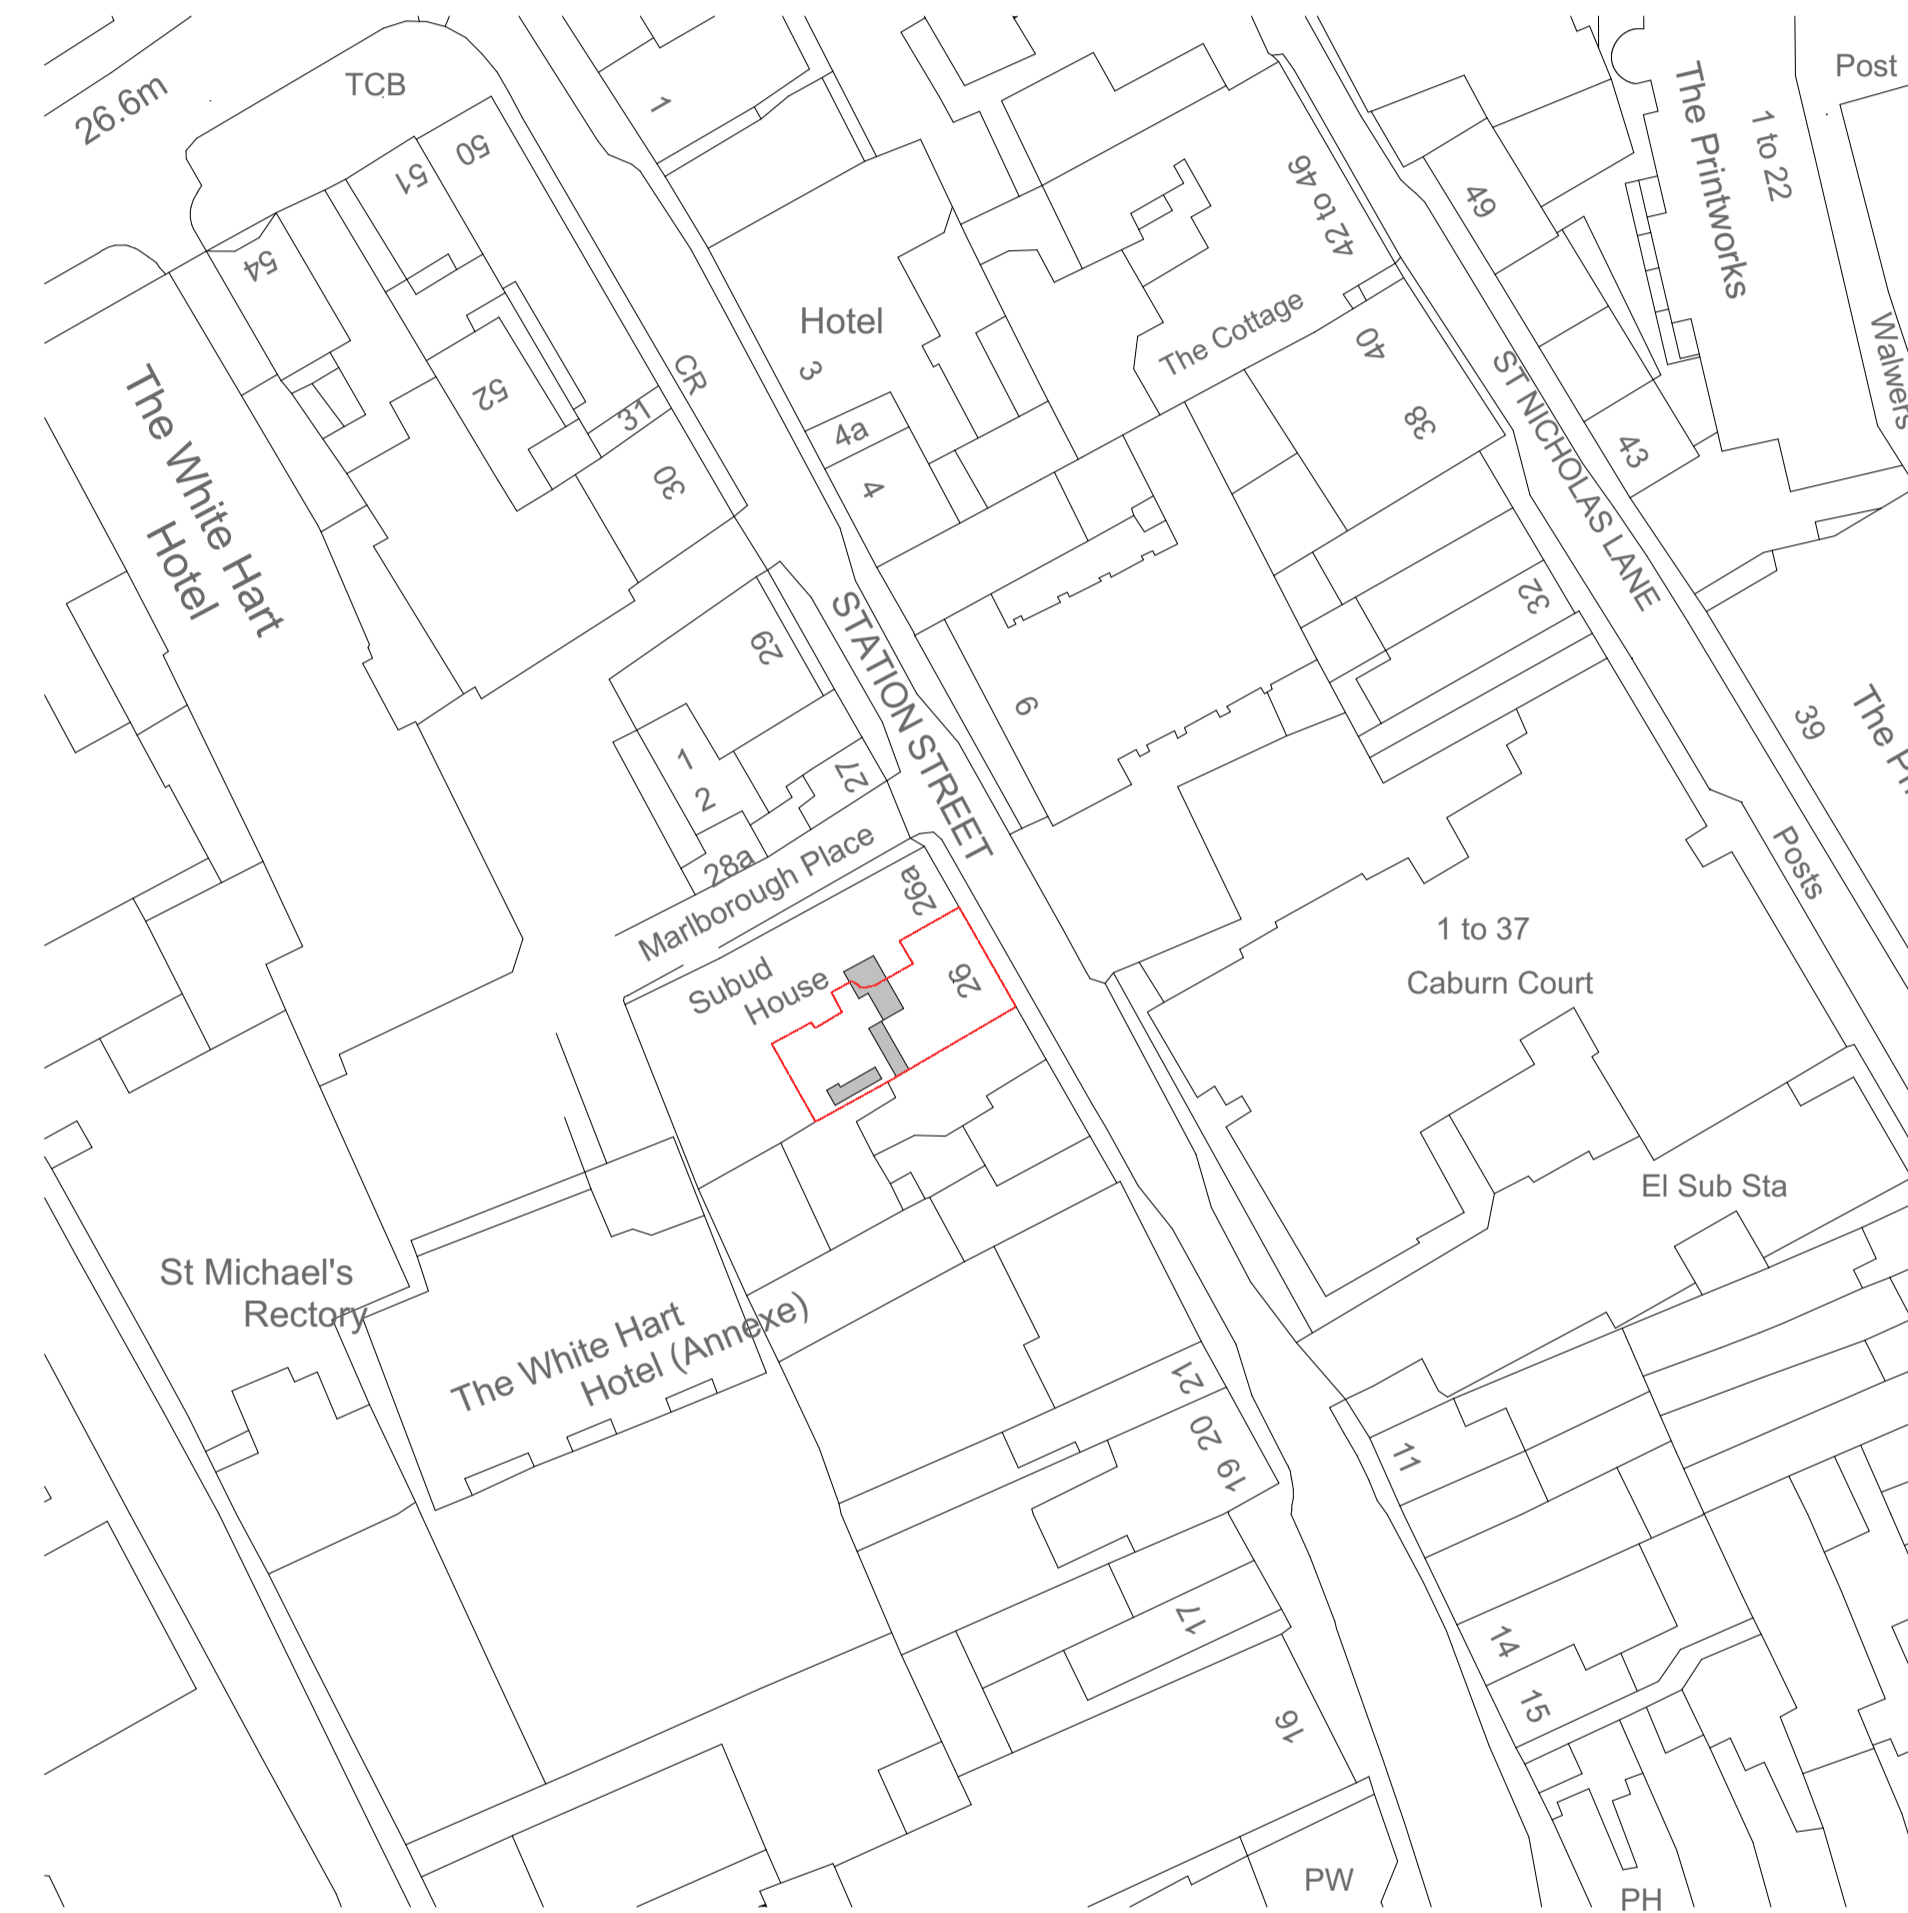

Ordnance Survey, (c) Crown Copyright 2023. All rights reserved. Licence number 100022432

Existing Block Plan 1-500

RevID	Transmitted By	Transmitted Date	Layout Comment

ecotecture
 ECOLOGICAL ARCHITECTURE

01444 416745 info@ecotecture.co.uk
 www.ecotecture.co.uk

31 Sussex Road Haywards Heath
 West Sussex RH16 4DZ

Client: Alex Boggis

Address: 26
 Station Street
 East Sussex
 BN7 2DB

Description: Proposed Site and Block Plan

Scale: **1:1250, 1:500** Date: **Sep'23**
 Drawn: **BI** Checked: **JS**
 Drawing No: **780/201**