


# New Greenhouse at 1 Post Office Cottages, SO21 1EF

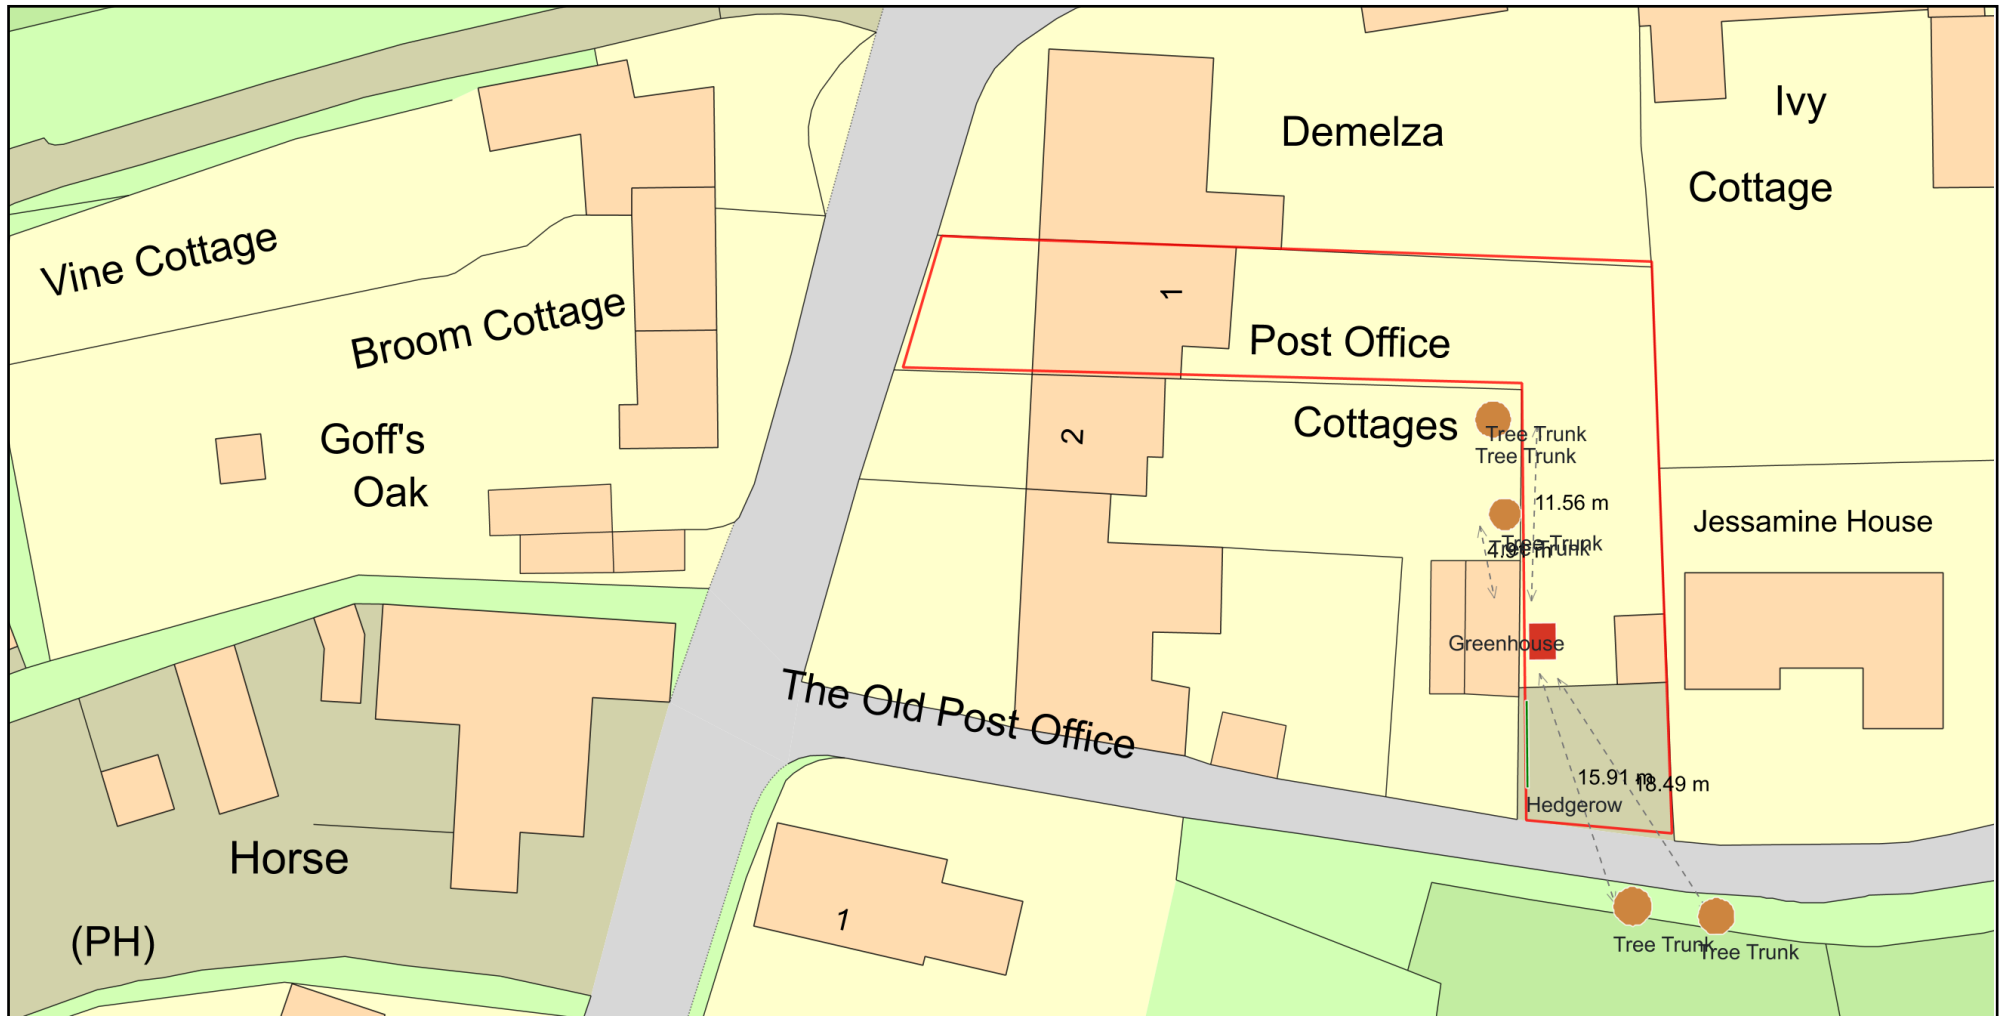

Plan Produced for: Chris Knight

Date Produced: 08 Jan 2024

Plan Reference Number: TQRQM24008122345587

Scale: 1:500 @ A4

© Crown copyright and database rights 2023 OS 100042766

