
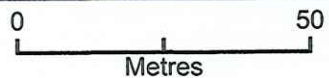


# FOX COTTAGE

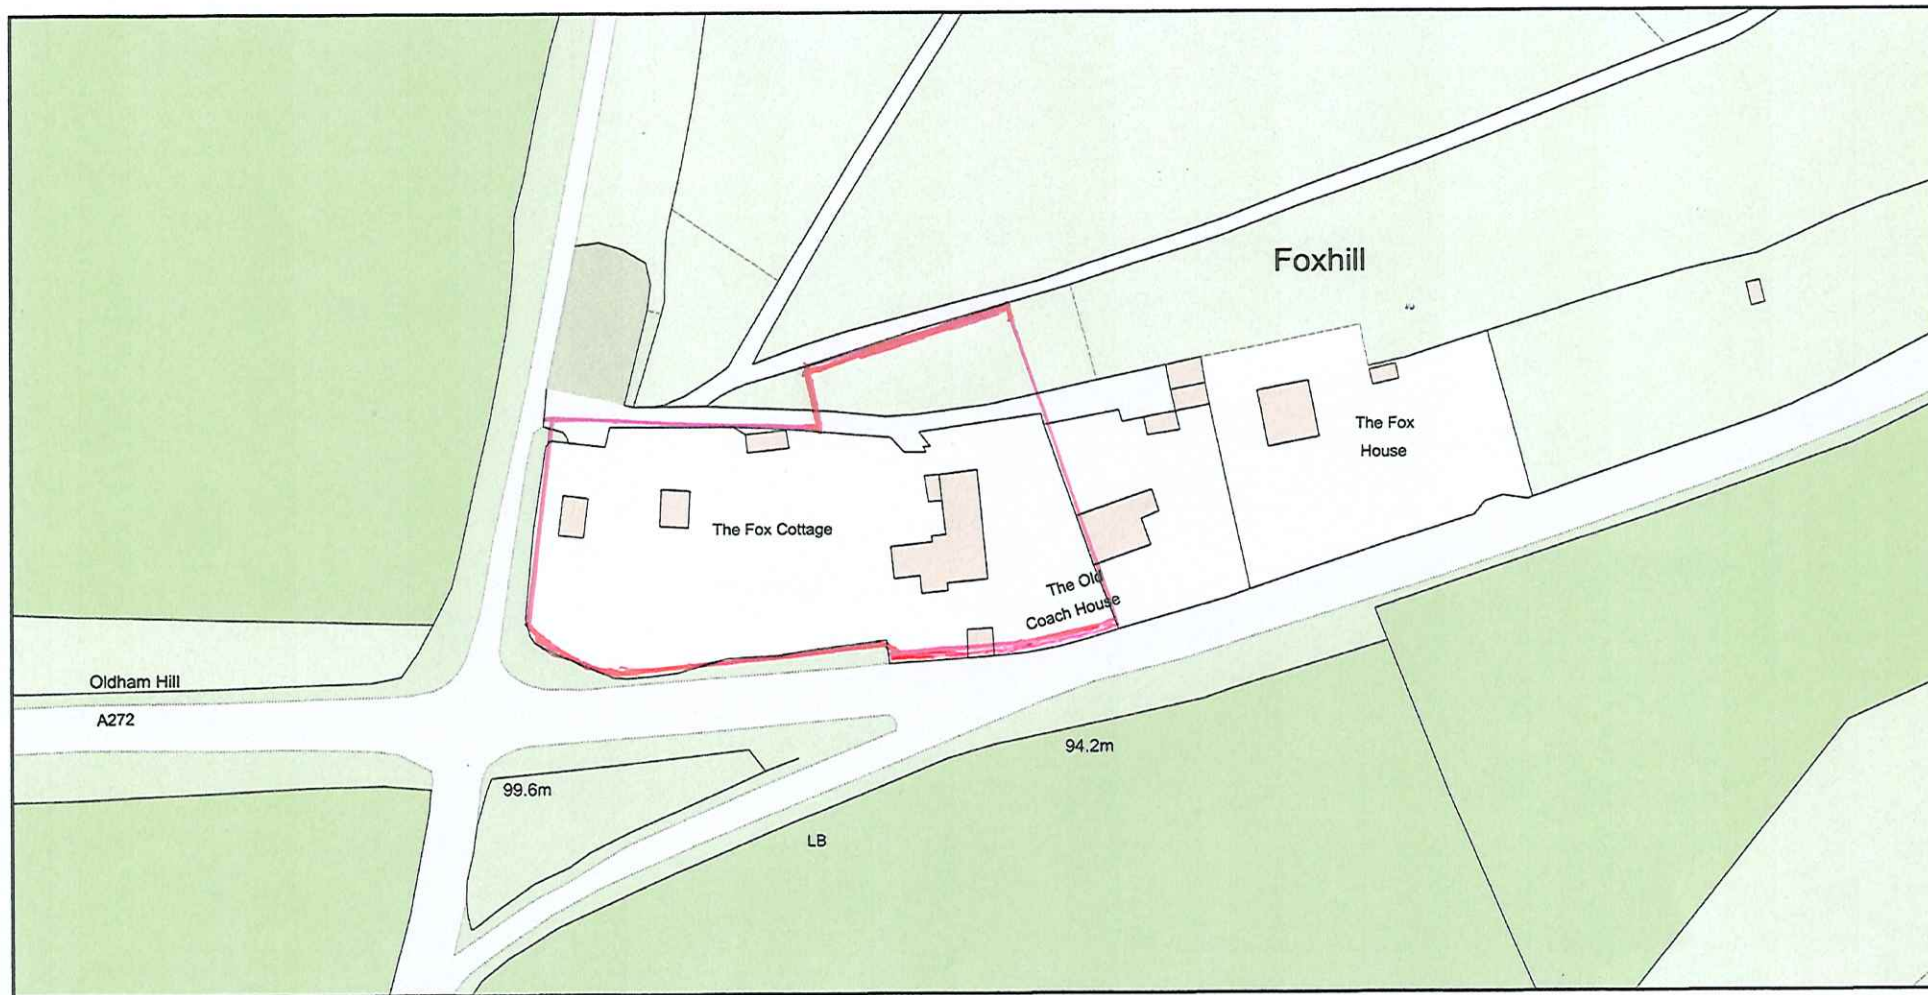

Plan Produced for: MR D Gardner

Date Produced: 22 Jan 2024

Plan Reference Number: TQRQM24022200335506

Scale: 1:1250 @ A4

© Crown copyright and database rights 2023 OS 100042766