



CROWN COPYRIGHT 2022  
ALL RIGHTS RESERVED  
LICENCE NUMBER 100045485

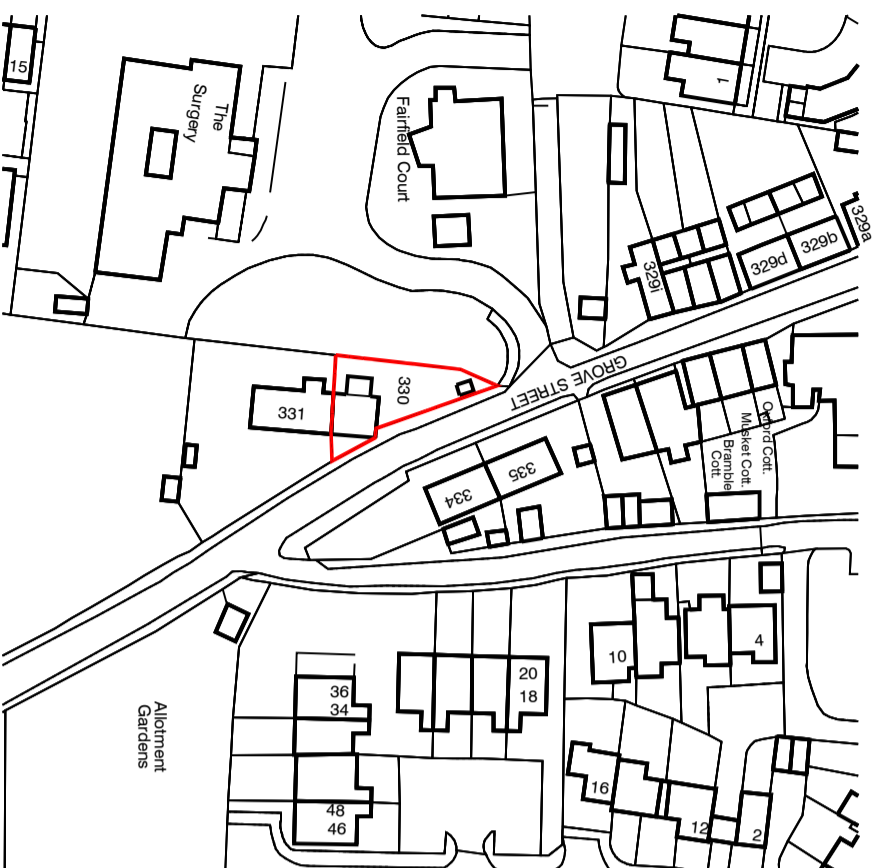

LOCATION PLAN 1:1250

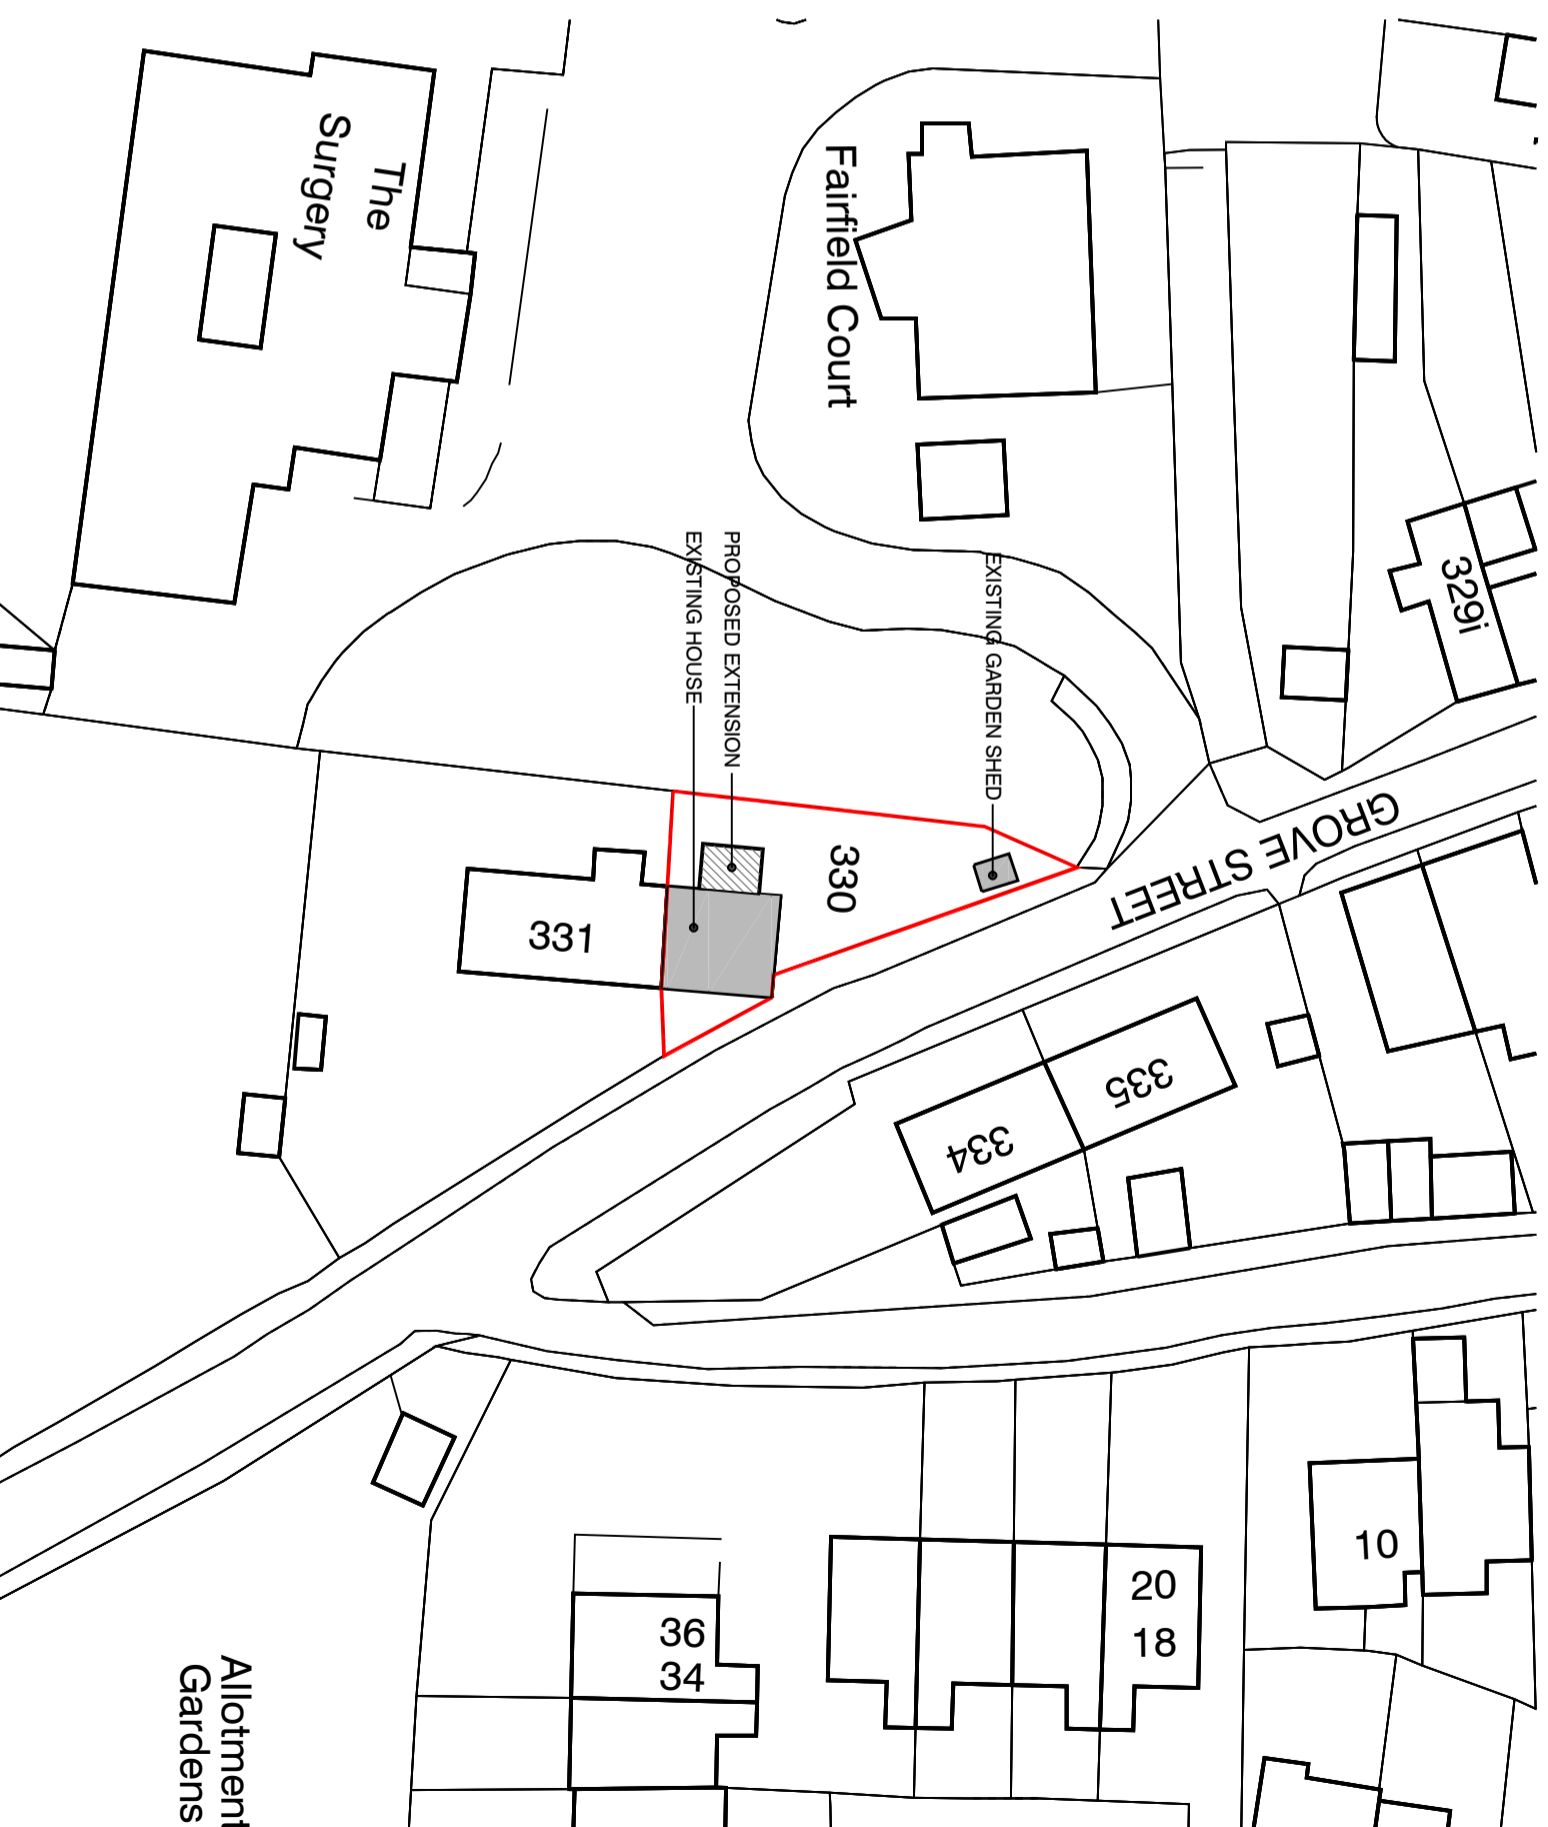

BLOCK PLAN 1:500



**ARCHITECTURAL AND ASSOCIATED SERVICES LTD**

PHILOMEL • BEPTON ROAD • BEPTON • MIDHURST • WEST SUSSEX  
GU29 9RB • 07771 535021 e-mail: chris@remimson.co.uk

Title  
**LOCATION and BLOCK PLAN  
PROPOSED HOME OFFICE**

Rev	Date	Amendment	Scale	Revision
	June 2022	CPR	1:1250, 500 @ A3	
	Job Number	Prefix	Drawing Number	
	2421	PA	E202	

Project  
**330 GROVE STREET, PETWORTH  
WEST SUSSEX, GU28 0BD**

For  
**CLAIRE MAJENDIE**