
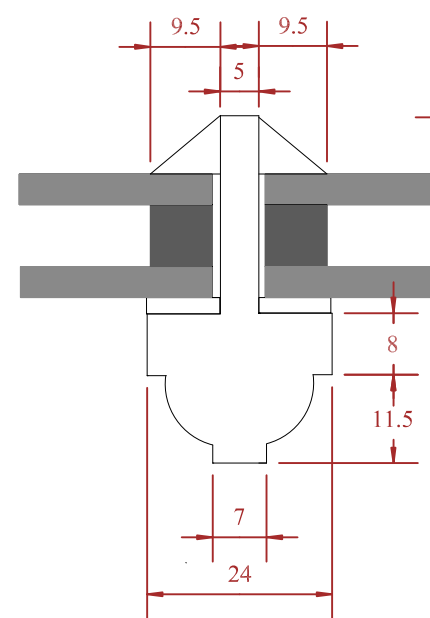
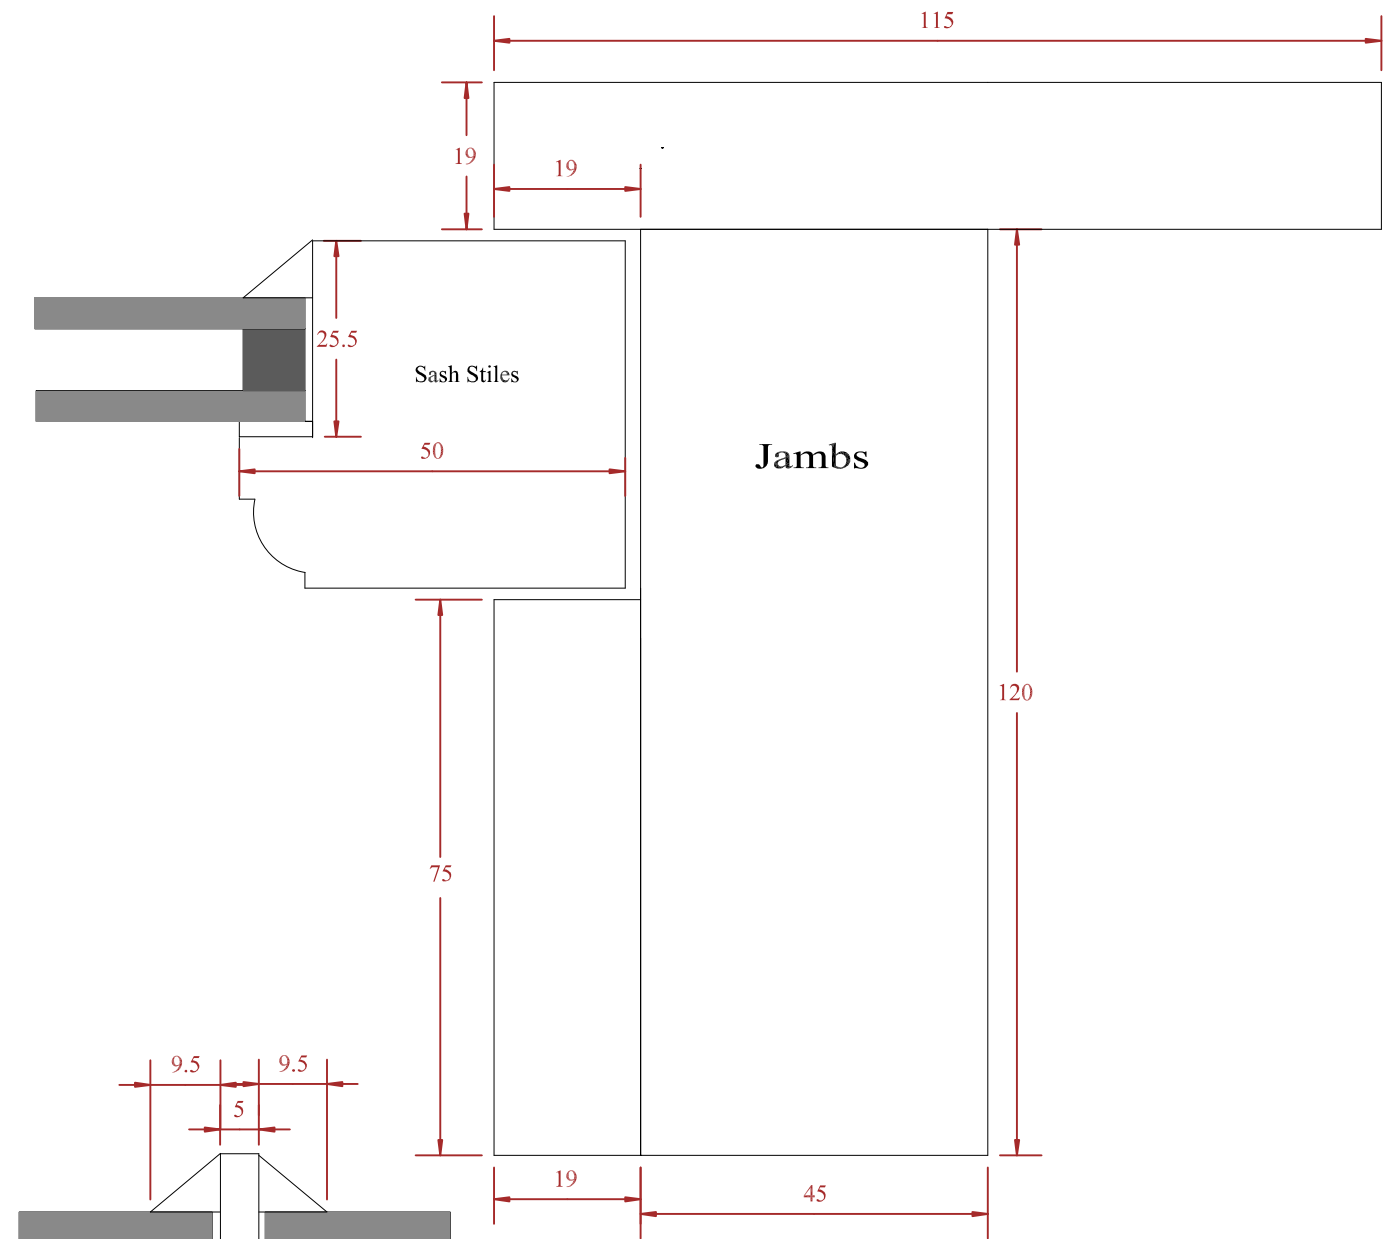
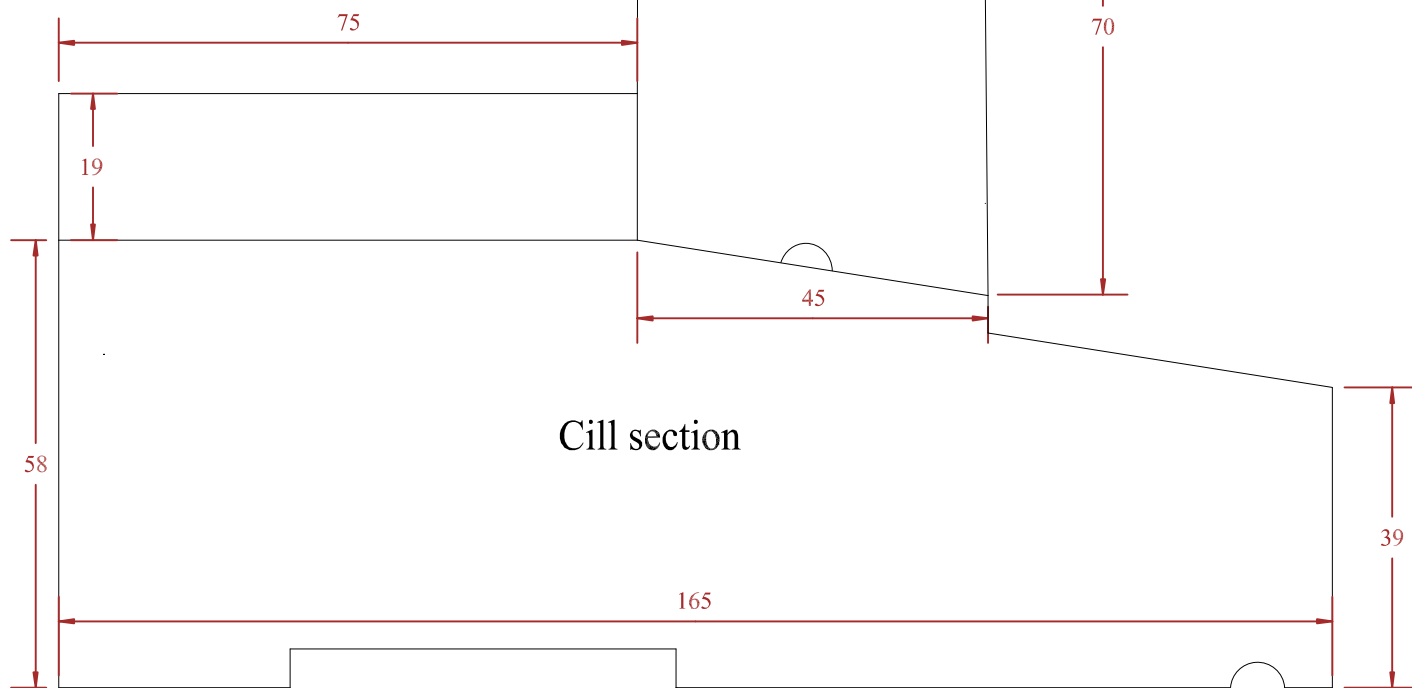
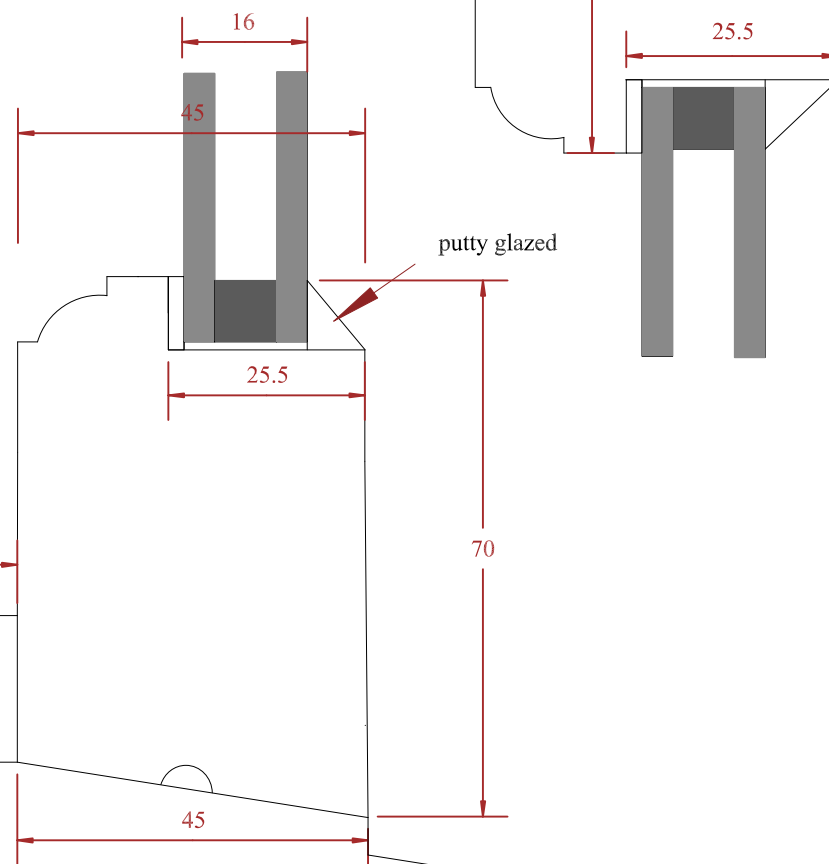



PLAN 3 PP-12747392

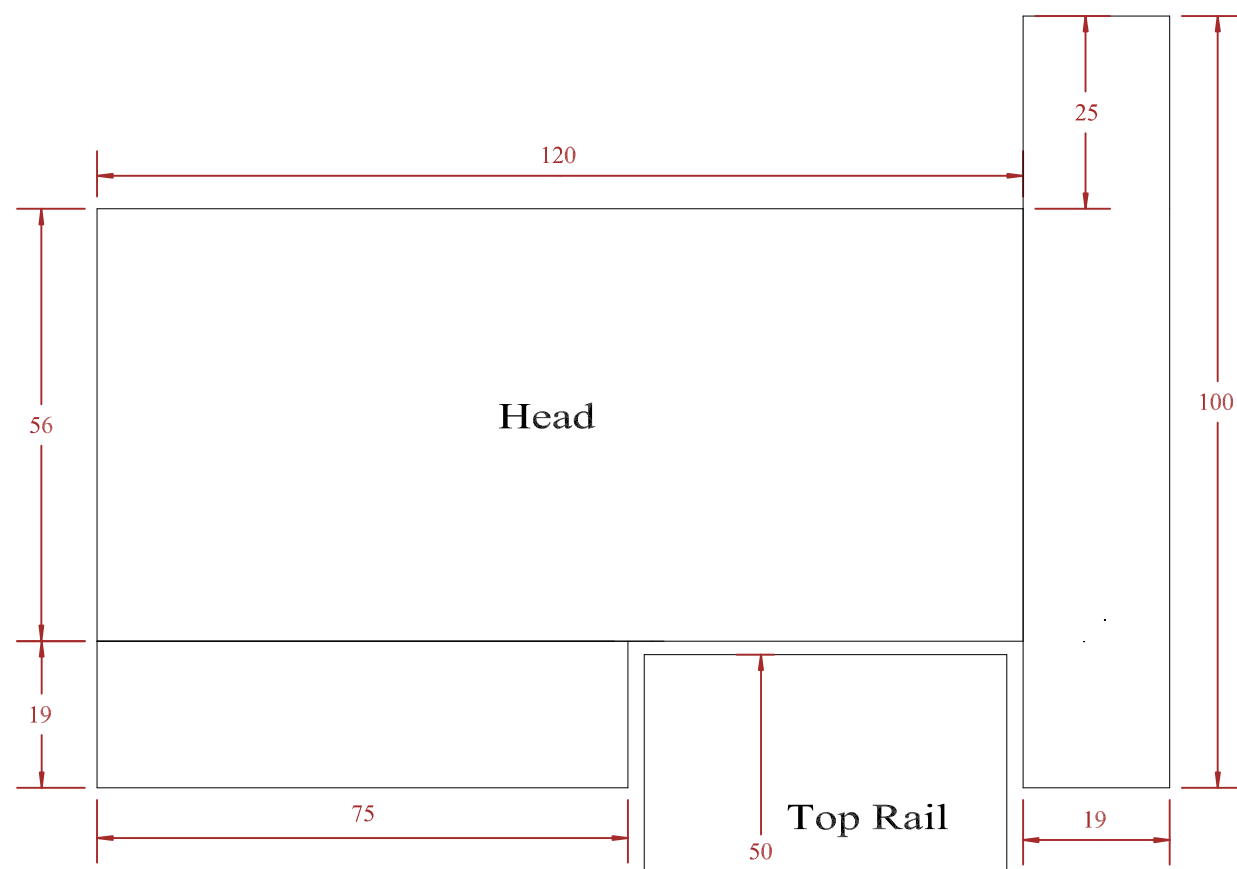

Glazing bar section

 RISE Joinery Rise Farm, Lewes, East Sussex. BN7 2PR 01273 480949 07811 446050 Info@risejoinery.co.uk	Client	Rachel & Dan Maldoom
	Reference	Hyde Manor. Kingston
	Description	W1 Bathroom. Non Opener
	Drawing No	22022.03
	Date	12.05.2022
	Revision	Scale