



5 South-Proposed
1 : 50




7 West-Proposed
1 : 50



6 East-Proposed
1 : 50



1 North-Proposed
1 : 50

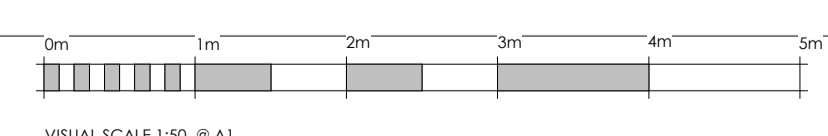

Written dimensions supersede scaled dimension. All dimensions to be checked on site by contractor before commencement of the works.
This drawing is to be used only for the purposes intended as described in the drawing title box.
This drawing is to be read in conjunction with all other consultants drawings as applicable to this project.
All proprietary products are to be installed in accordance with their manufacturer's instructions

cs architecture		Chris Stone, The Garage Montessori School, Lymington, SO41 3RH T: 01754 687000 E: chris@csarchitecture.design	
Client Timpson	Project Ref. CS/LCTW/001	Scale 1 : 50 @ A1	Date 14/01/24
Project Address GU10 4EZ	Issue Purpose Planning Drawings	Drawing No. 003	Rev.
Project Title Extensions	Drawing Title Elevations		