
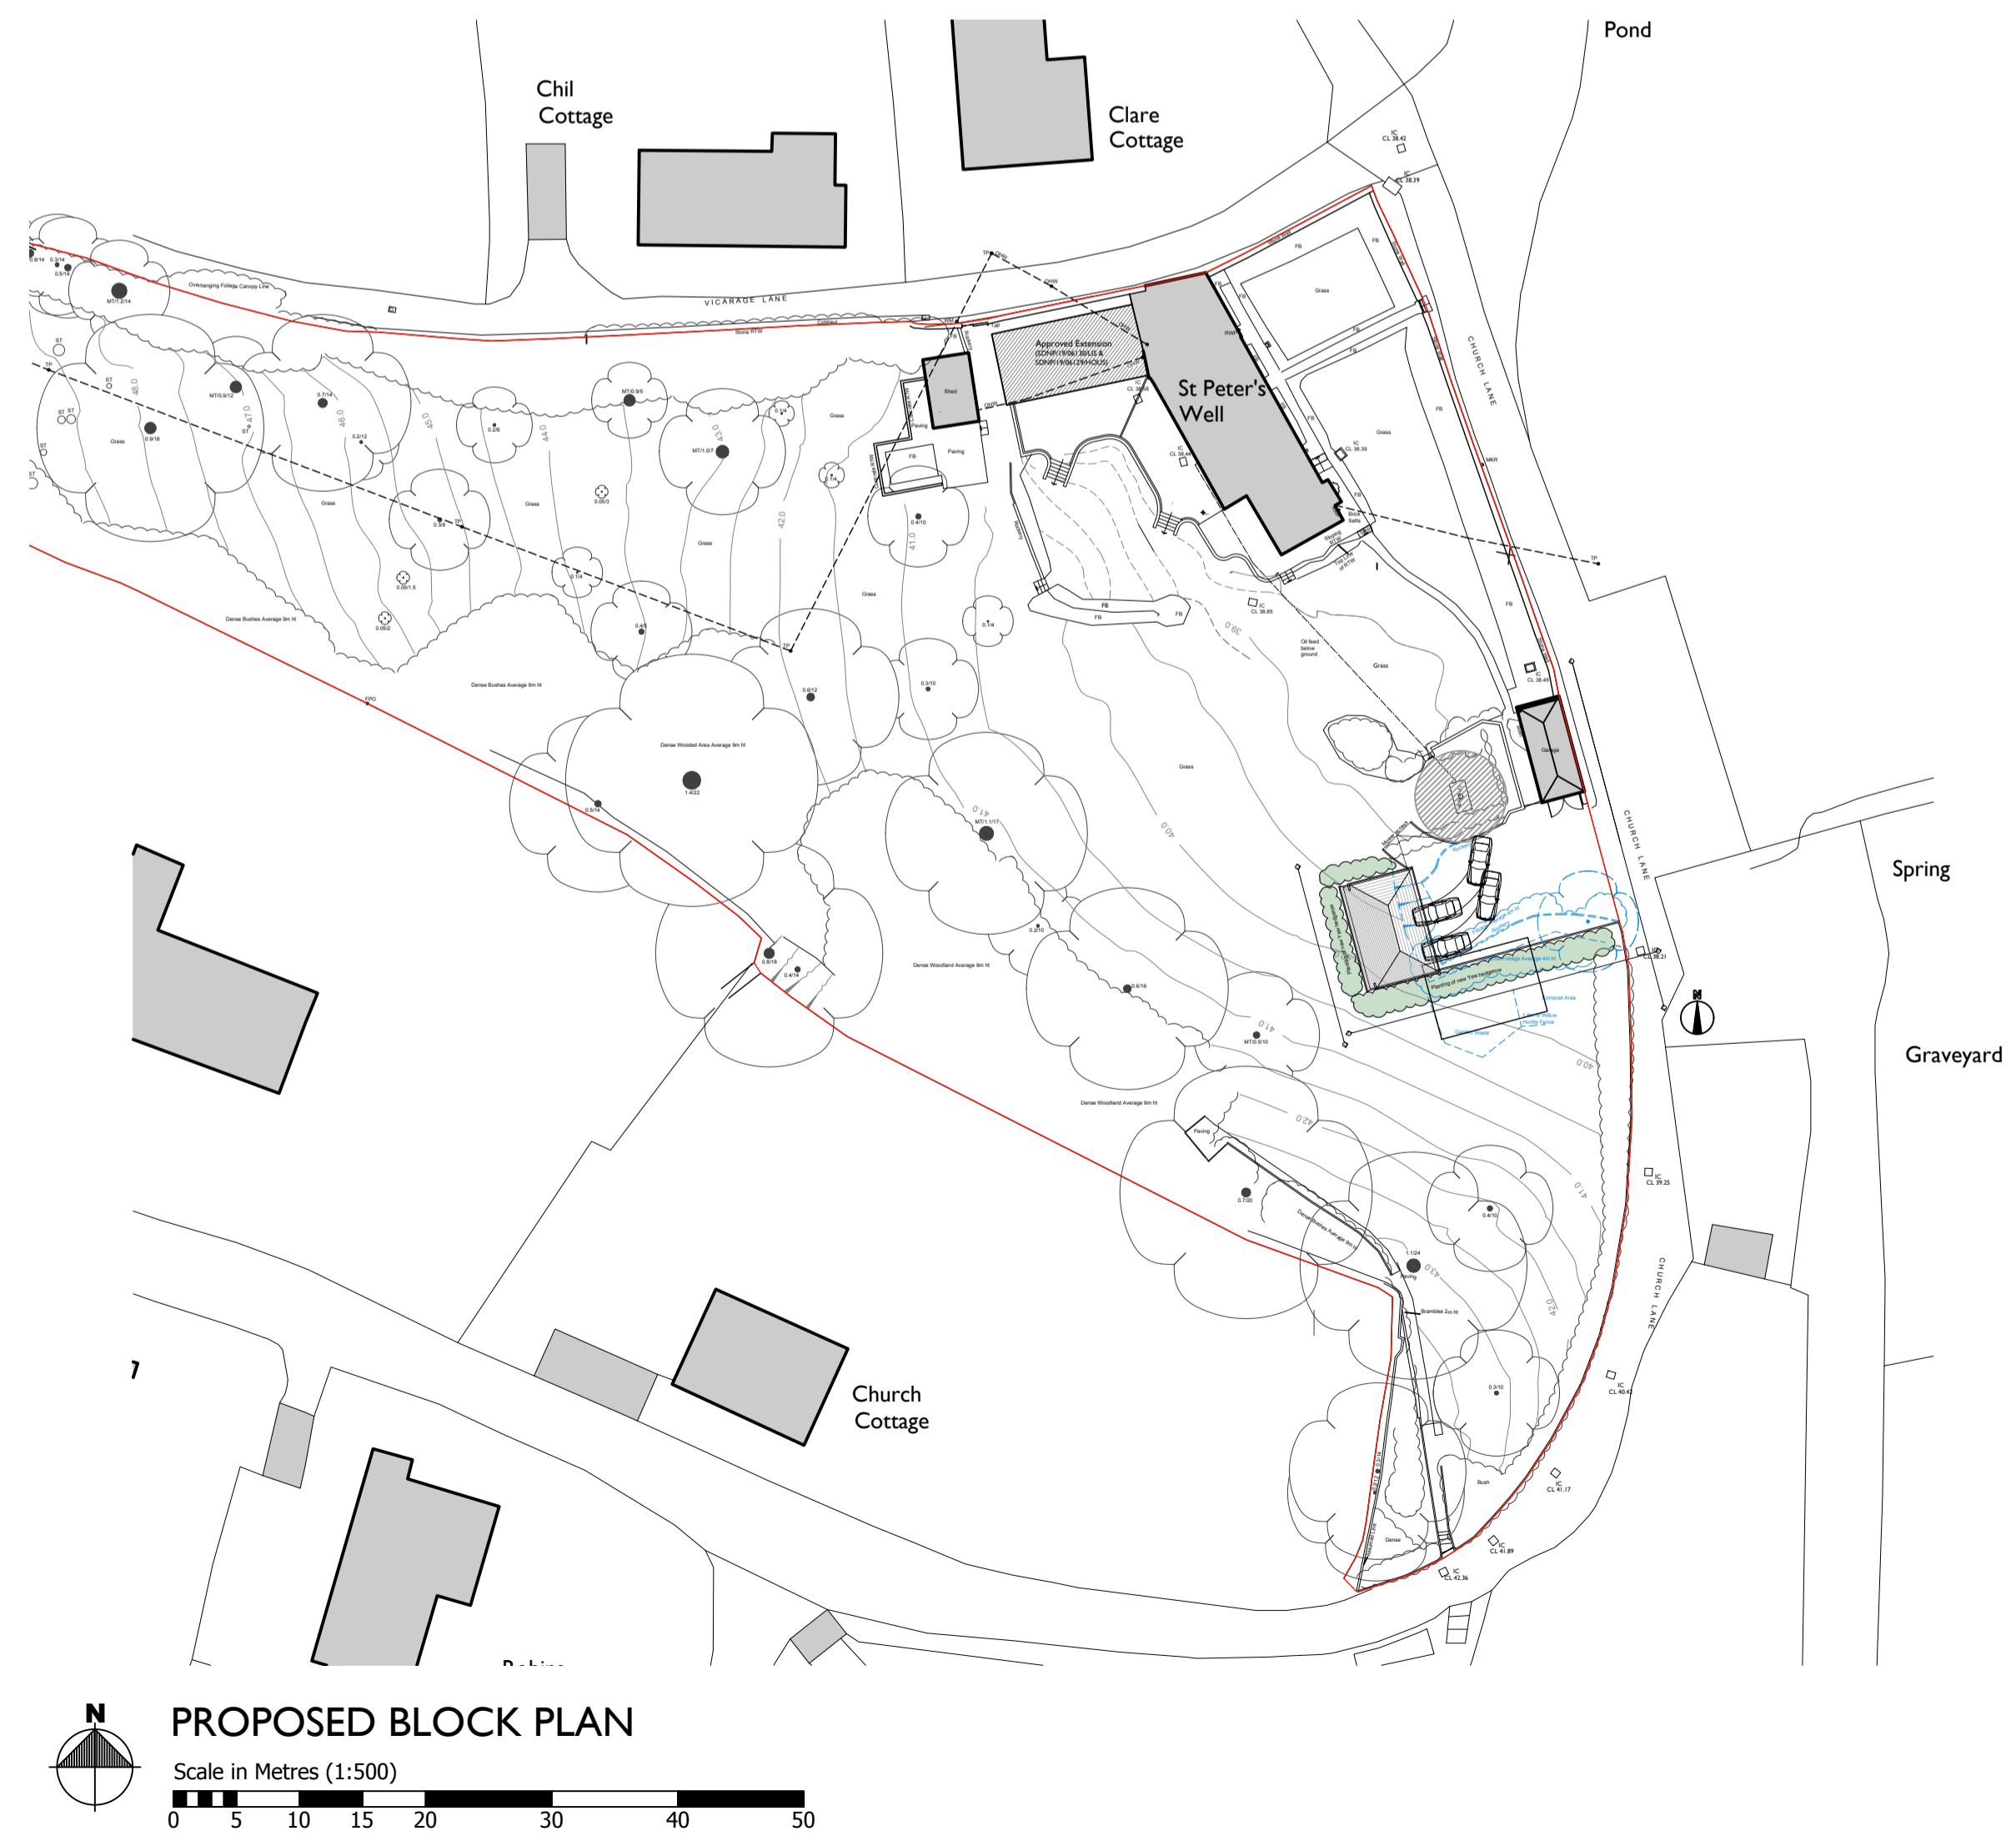


Check all dimensions on site prior to commencement of work.
Do not scale from this drawing except for planning purposes.

This drawing is the © copyright of
Vallis & Hall Conservation Architects LLP

This drawing has been produced for [Mr & Mrs Nash] for the project [St Peter's Well, Lodsworth] and is submitted as part of the [Detailed Design Layout] and is not intended for use by any other person or for any other purpose.

Notes -

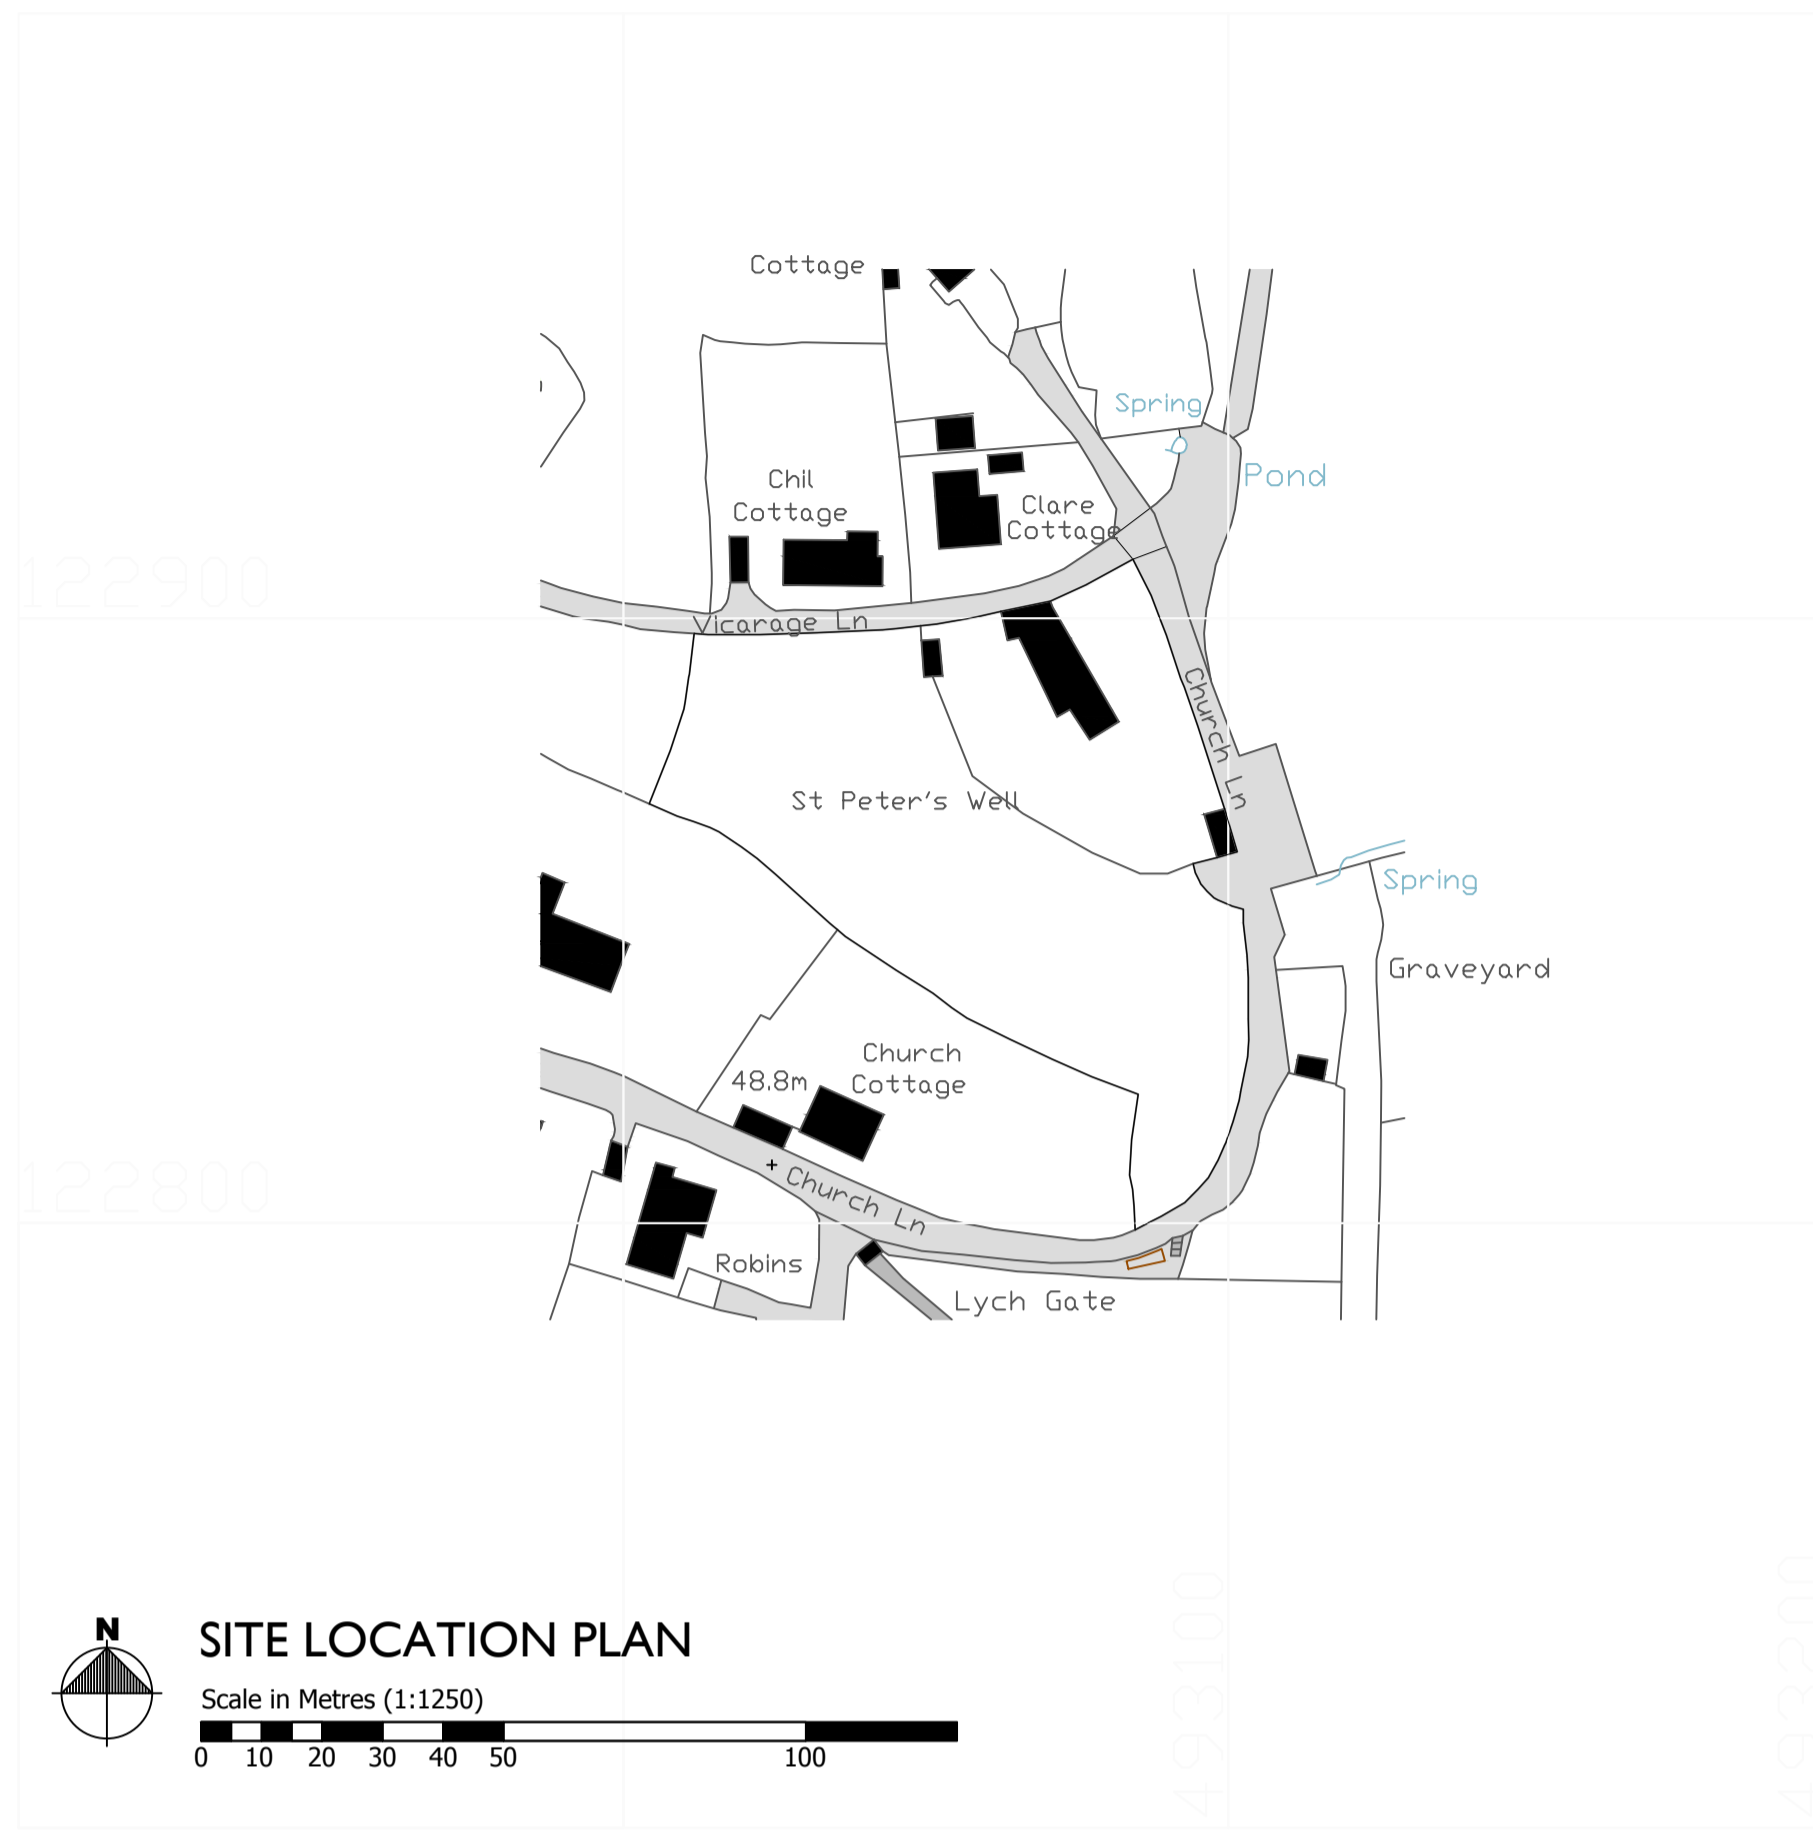

Incorporating Jane Jones-Warner Associates

Unit 78
Chichester Enterprise Centre
Terminus Road
Chichester
West Sussex
PO19 8TX



T: 01243 767151
E: mail@janejoneswarner.com
W: www.janejoneswarner.com

Revisions

Rev	Description	Date	Drawn
-	-	-	-

Project:
St Peter's Well, Lodsworth

Drawing Title:
Site Location Plan & Block Plans

Scale:
1:500/1250 @ A1
1:1000/2500 @ A3

Issue Date:
25.09.2020

Drawing No:
649/PL 030

Revision:
-

Drawn By:
LPLH