


SECTION A-A

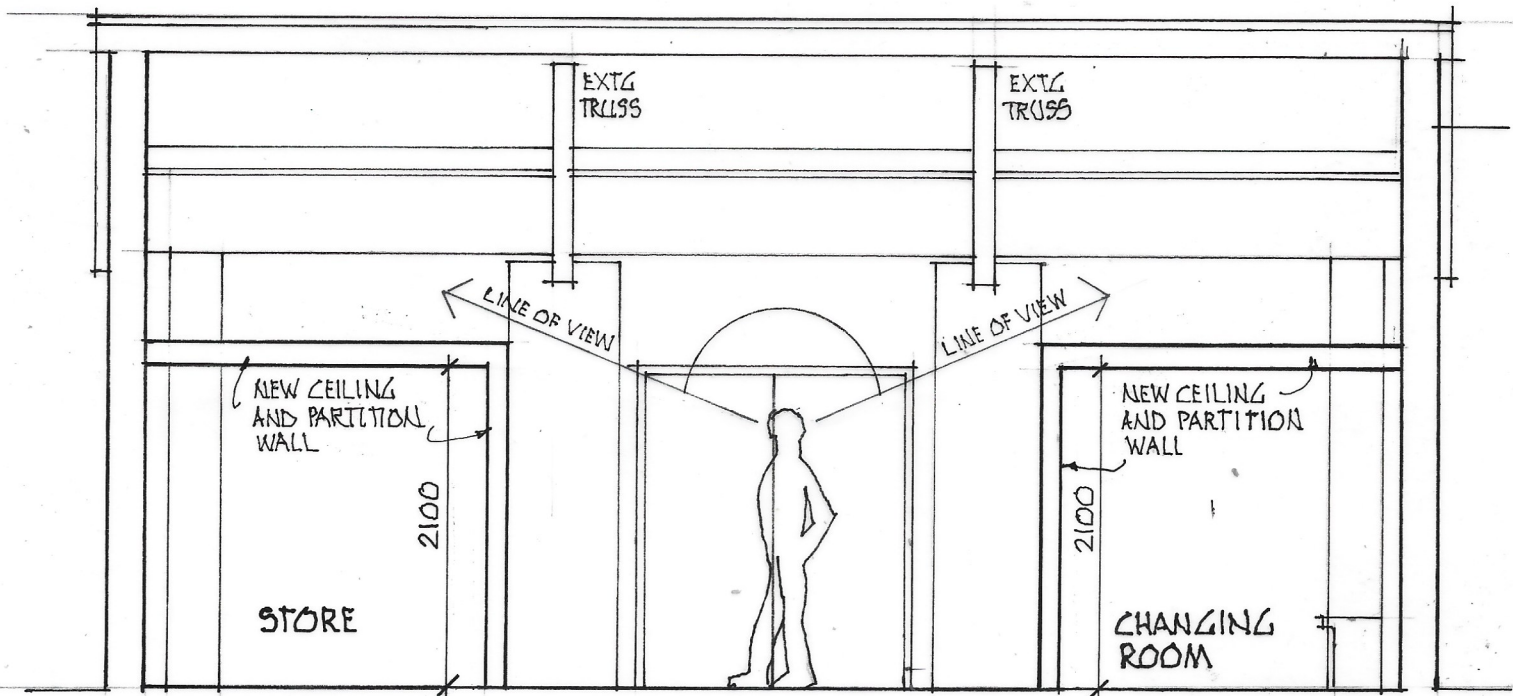

SECTION B-B  
 PROPOSED INTERIOR DESIGN  
 EXISTING BARN  
 ROXFORDS HOUSE

SCALE 1:50 @ A4  
 DATE DEC 2023  
 DRG No M679/23/005 A.