


Location Plan

Site Address: 46, High Street, Findon, BN14 0SZ

Date Produced: 31-Jan-2024

Scale: 1:1250 @A4

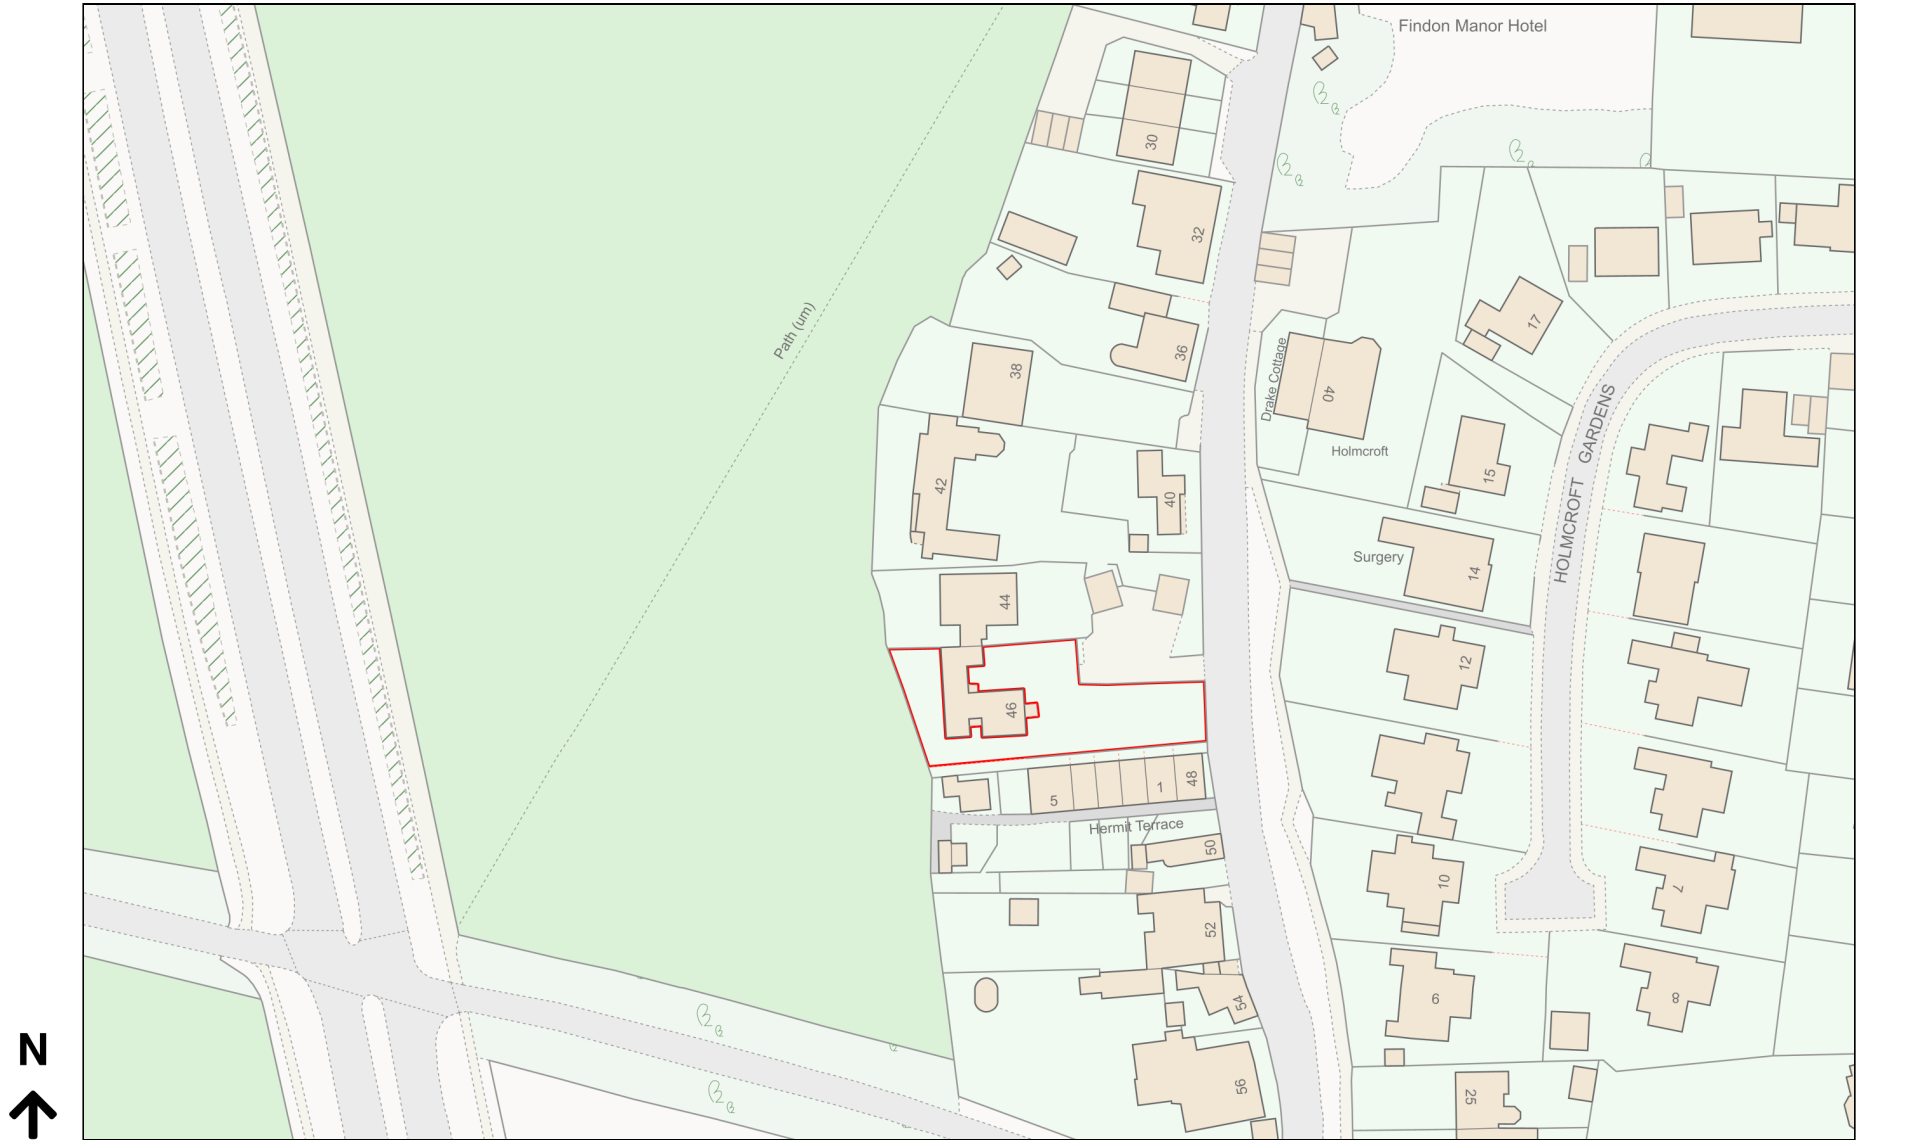

Planning Portal Reference: PP-12767181v1

