


Section A-A'

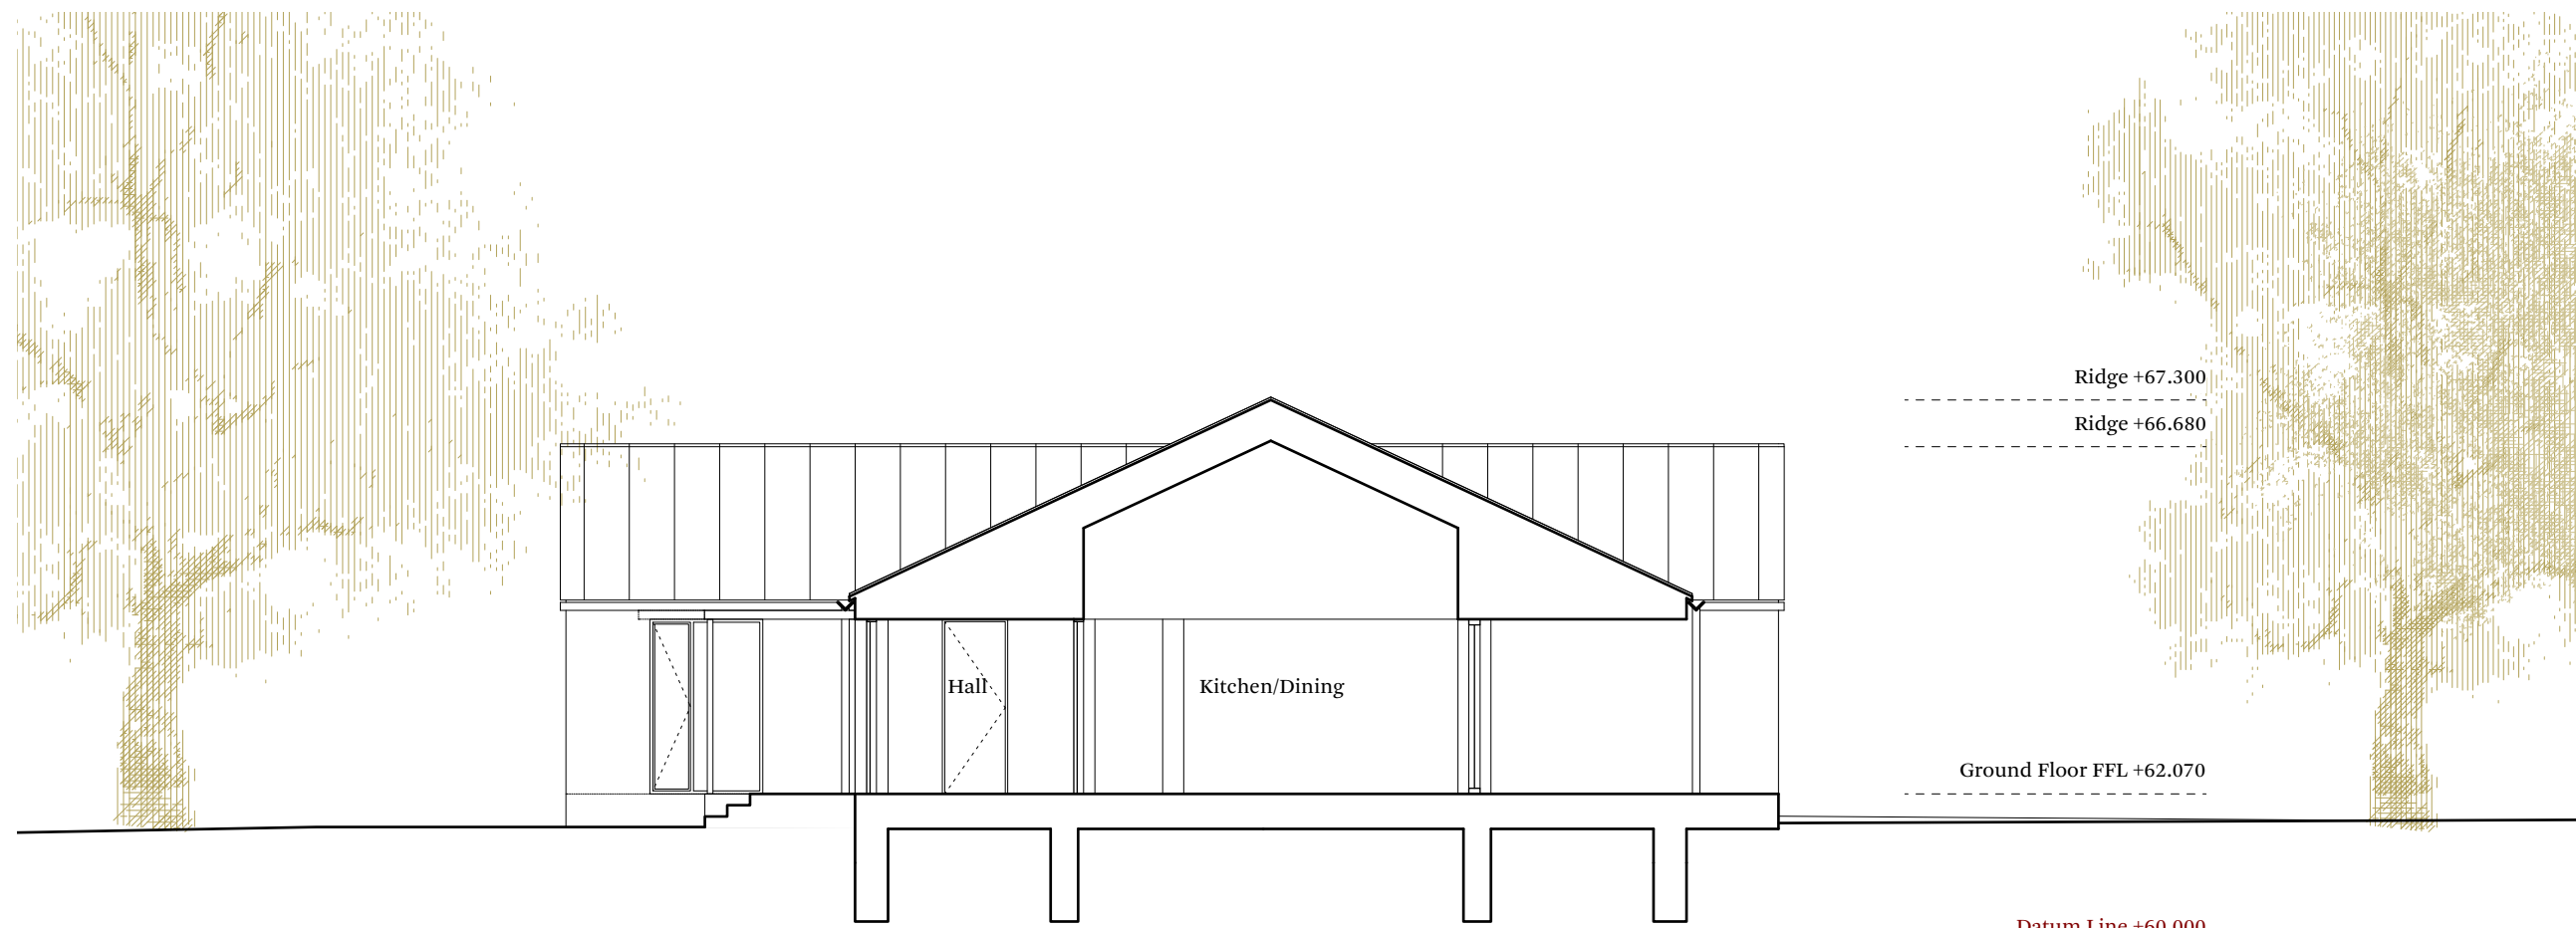

Section B-B'

NOTES
 All dimensions are from structure to structure unless indicated otherwise.
 Elements of structure and services are indicated for coordination purposes. For full structural and services layouts refer to Structural and Services Engineers' drawings.
 All dimensions to be checked on site prior to construction or fabrication of any elements.
 Any discrepancies between figured dimensions to be reported to architect for clarification prior to commencing work.
 © Copyright Reserved

Rev	Date	Comments

SandyRendelArchitects
 Sandy Rendel Architects Ltd
 Unit 20a, Iliffe Yard, London SE17 3QA
 T: +44(0)20 3602 1260 E: info@sandyrendel.com

Job No: 275
 Project: 50 Lewes Road, Ditchling
 Drawing title: Proposed Cross Sections
 AA' & BB'
 Scale: 1:50 @ A1 / 1:100 @ A3
 Origination Date: December, 2023
 Status: Planning

Drawing No:	275/PL/220	Rev	A
-------------	------------	-----	---