
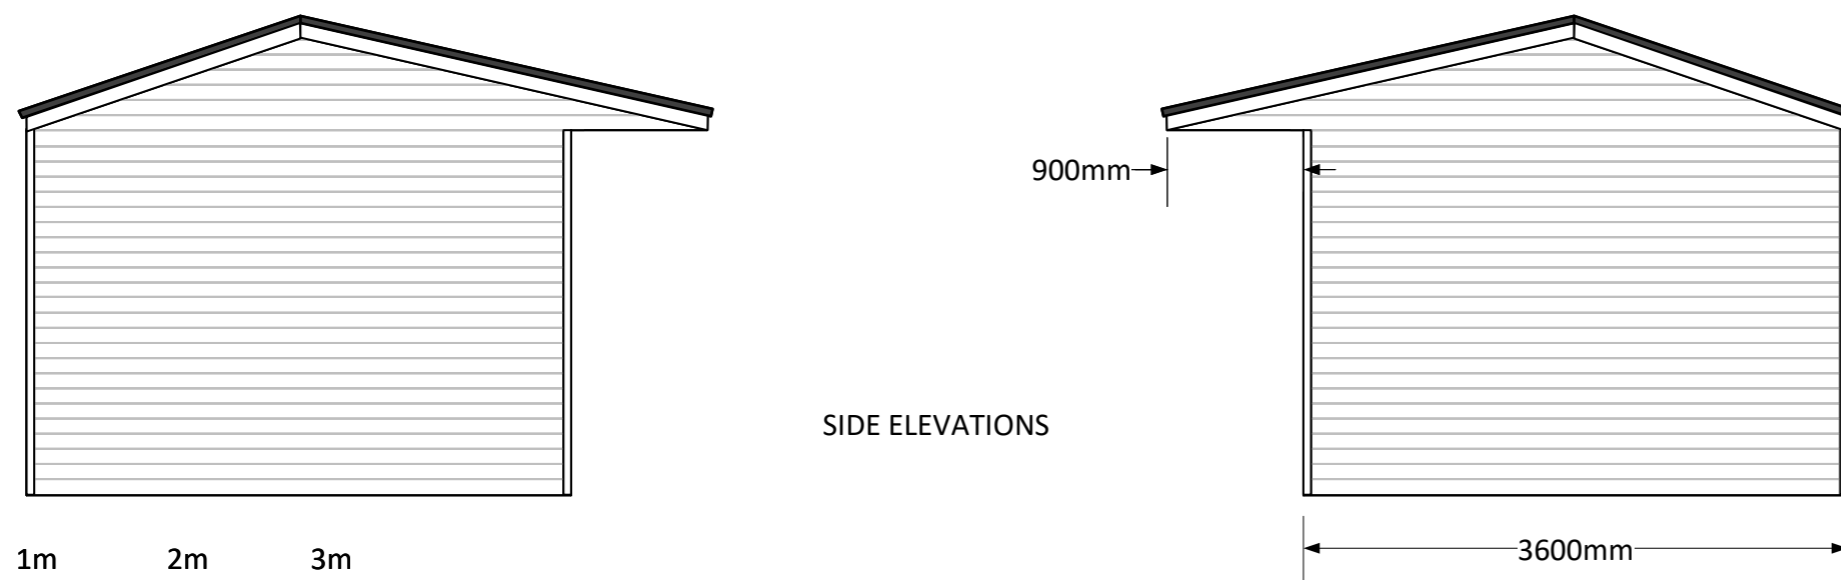
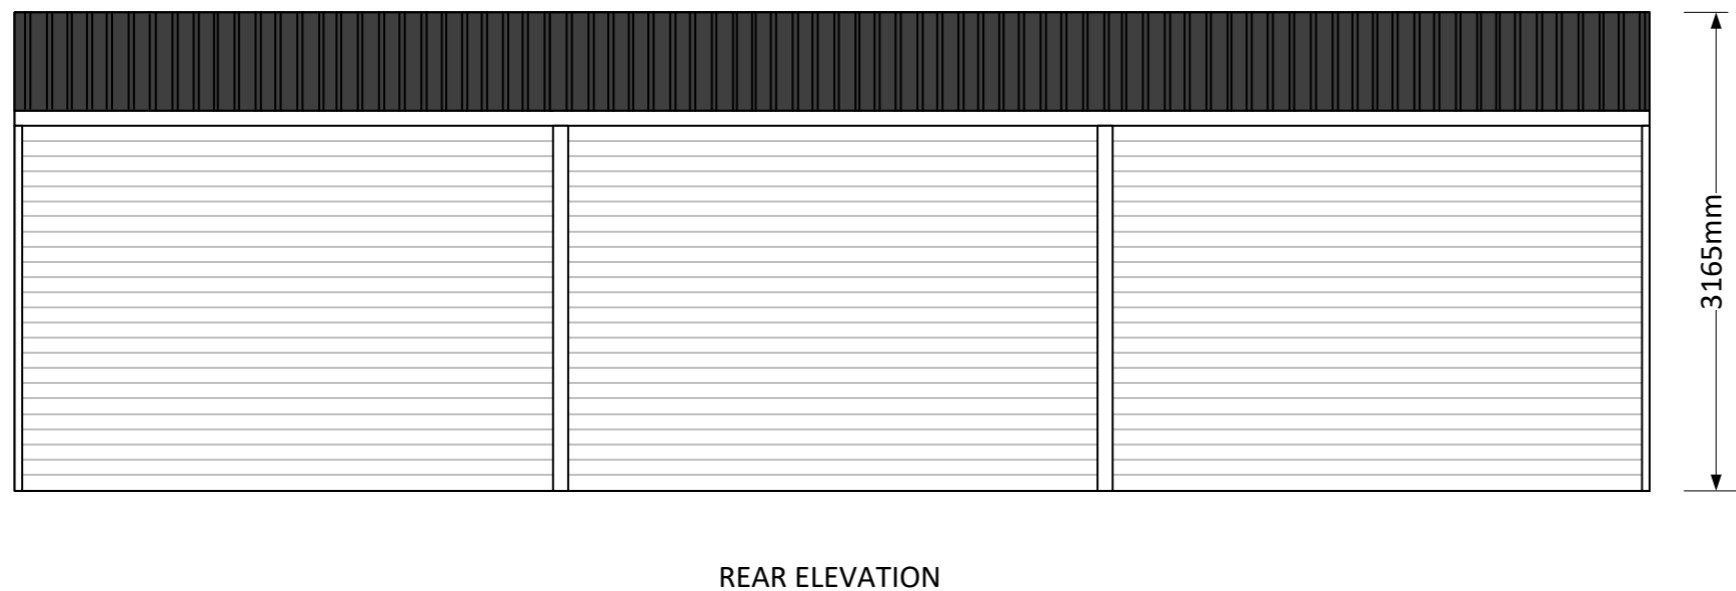


HUNTER

STABLES

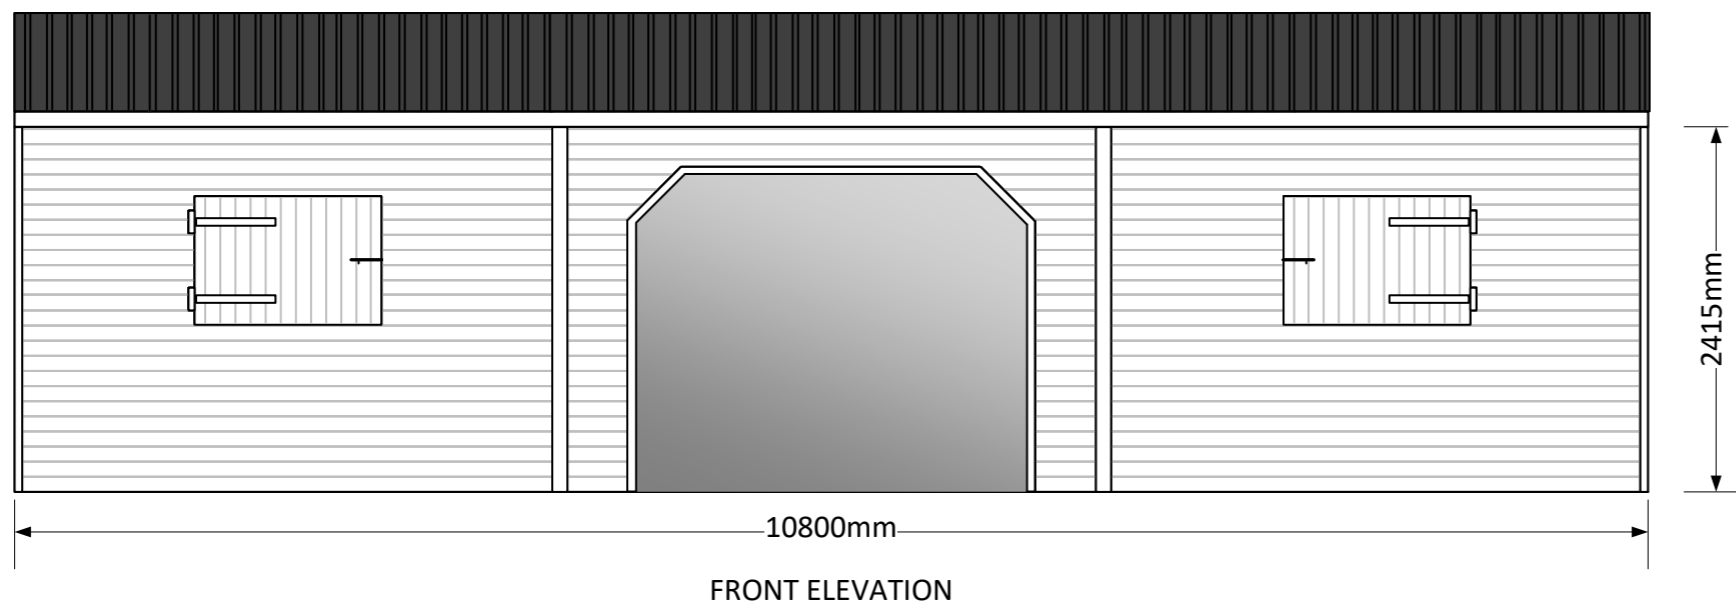

A3 drawing @ 1:50 scale

TITLE	STANDARD COMBINATION BUILDING (APEX ROOF)
DATE	MARCH 2021
REVISION	1.1
SCALE	1: 50 @ A3
DRAWN BY	JJ