




Typical Window Plan Detail
 1 : 10

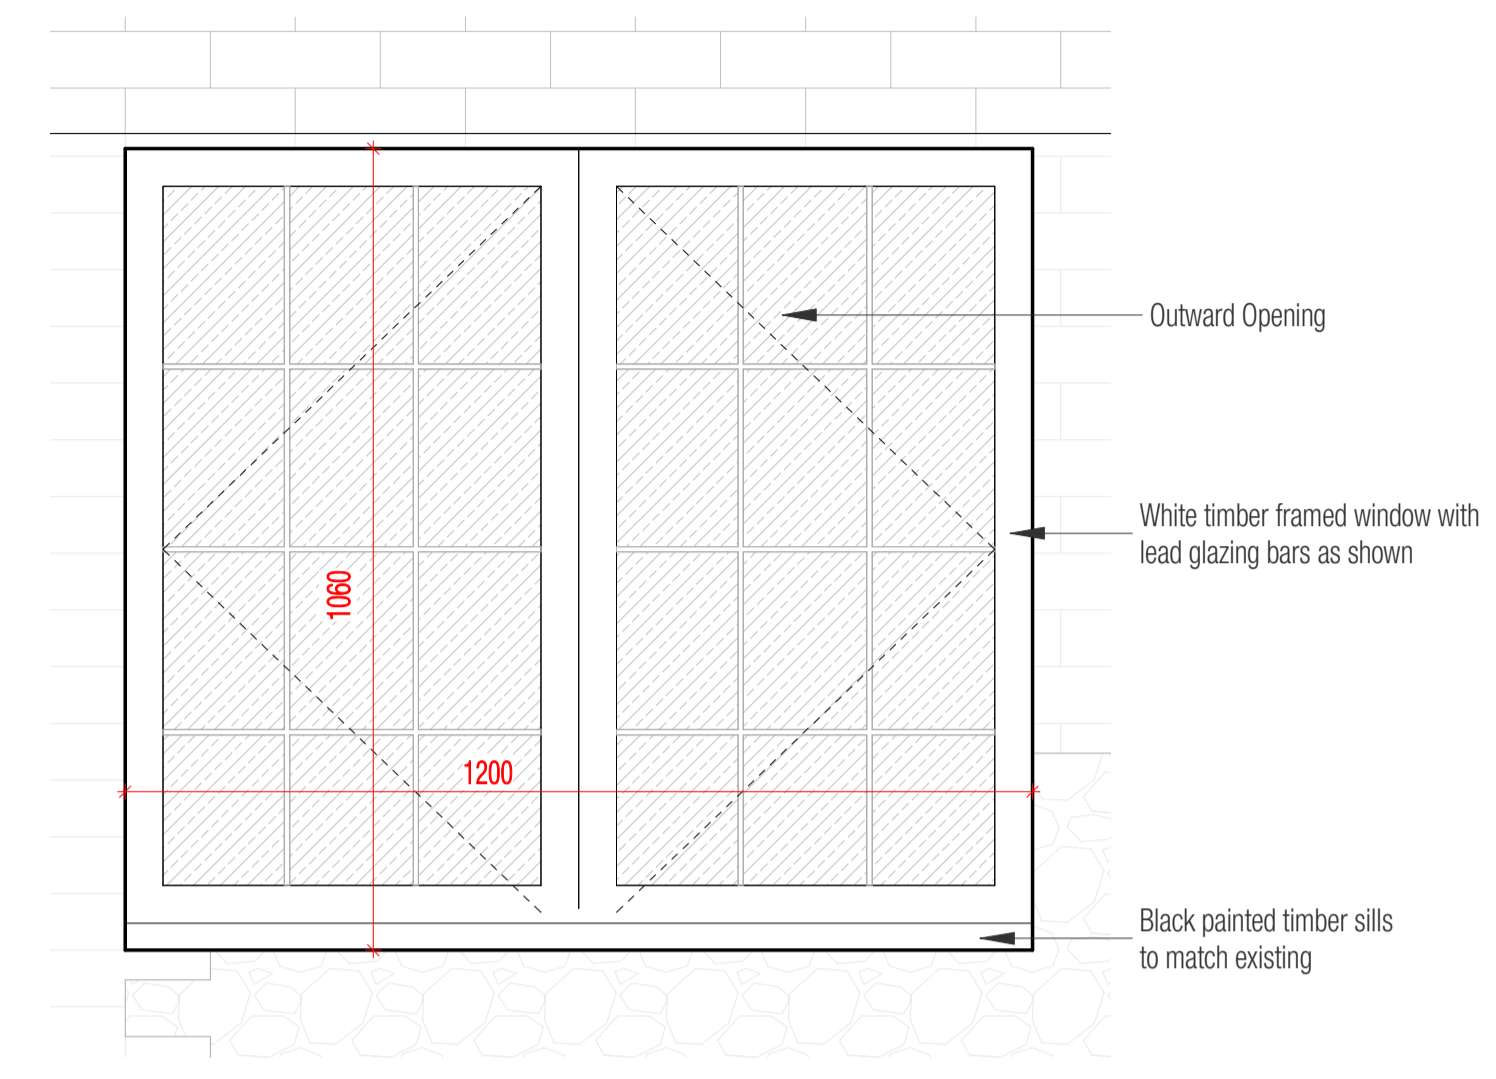


Window 02 - Proposed
 1 : 10

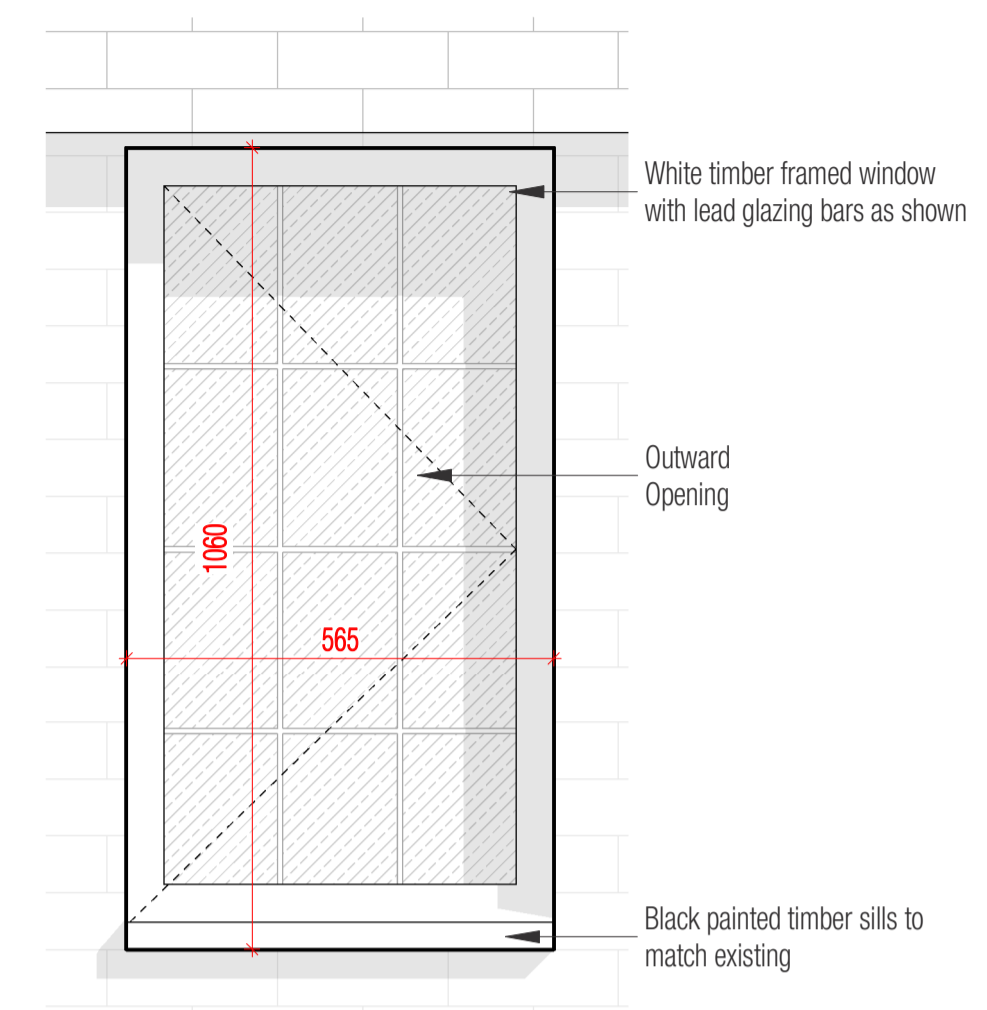


Window 03 - Proposed
 1 : 10

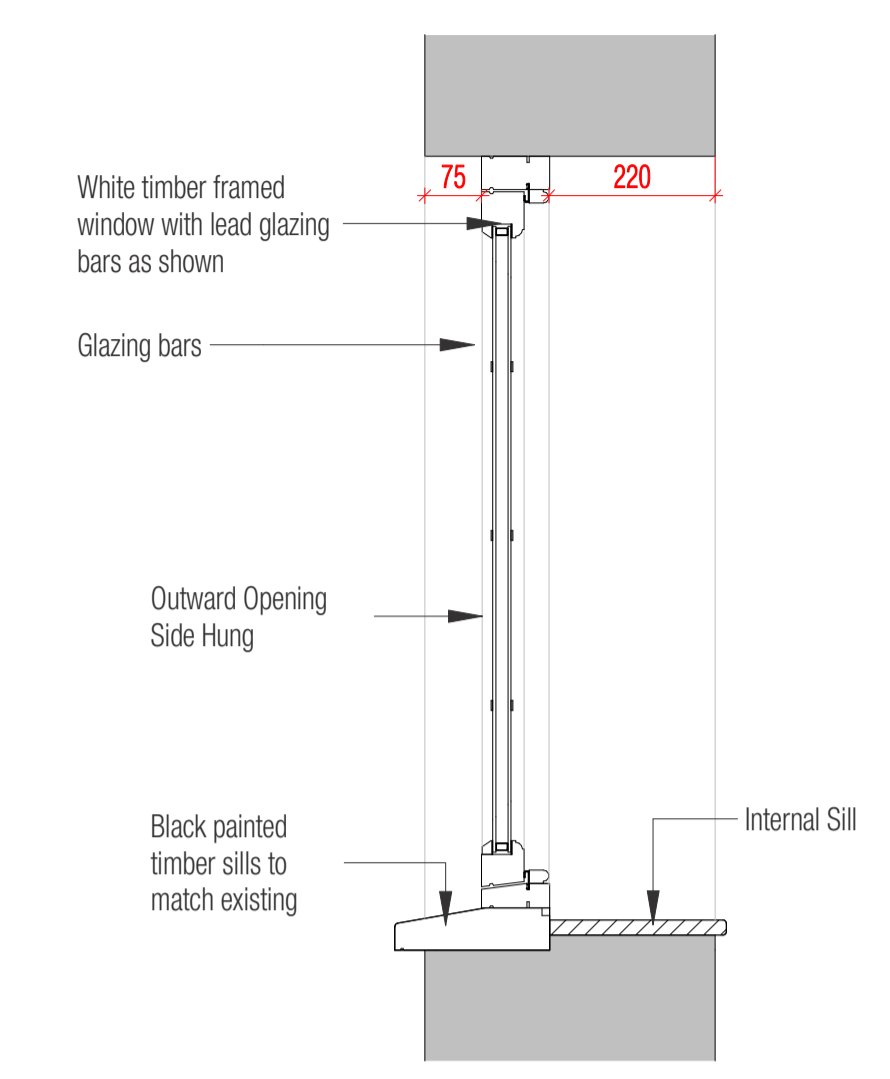


Section

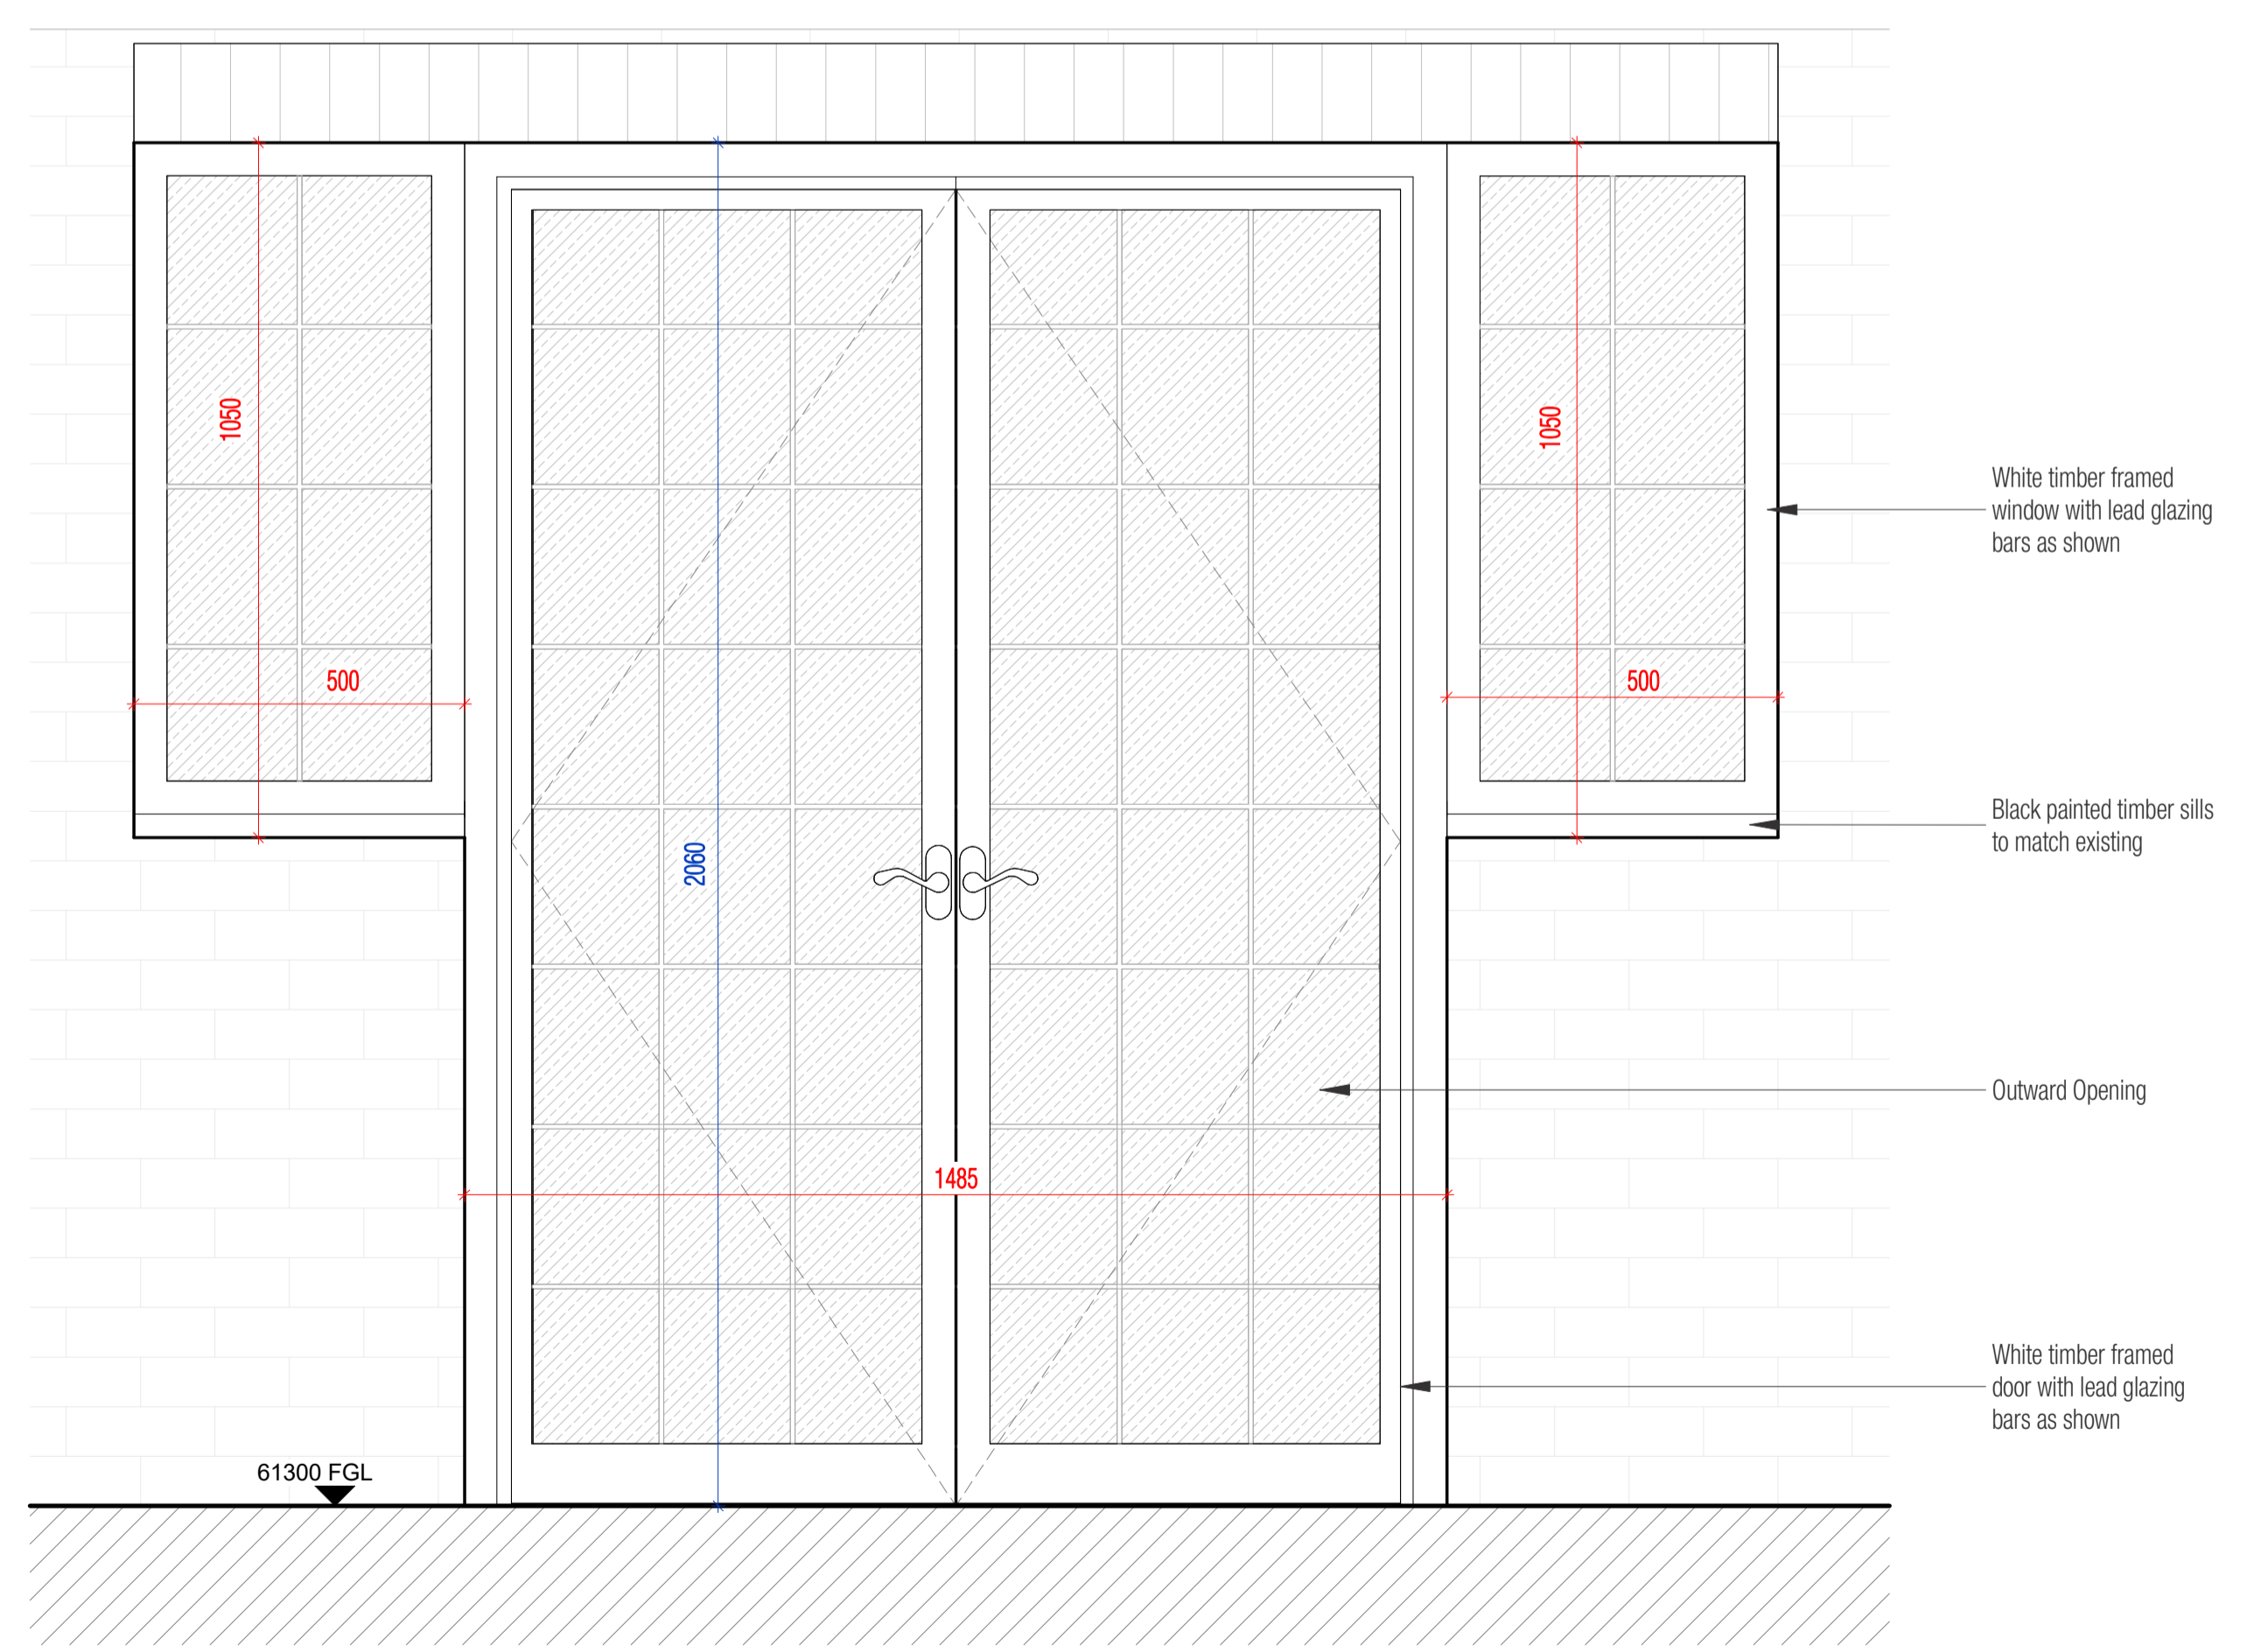

Elevation
Door 01 - Proposed
 1 : 10

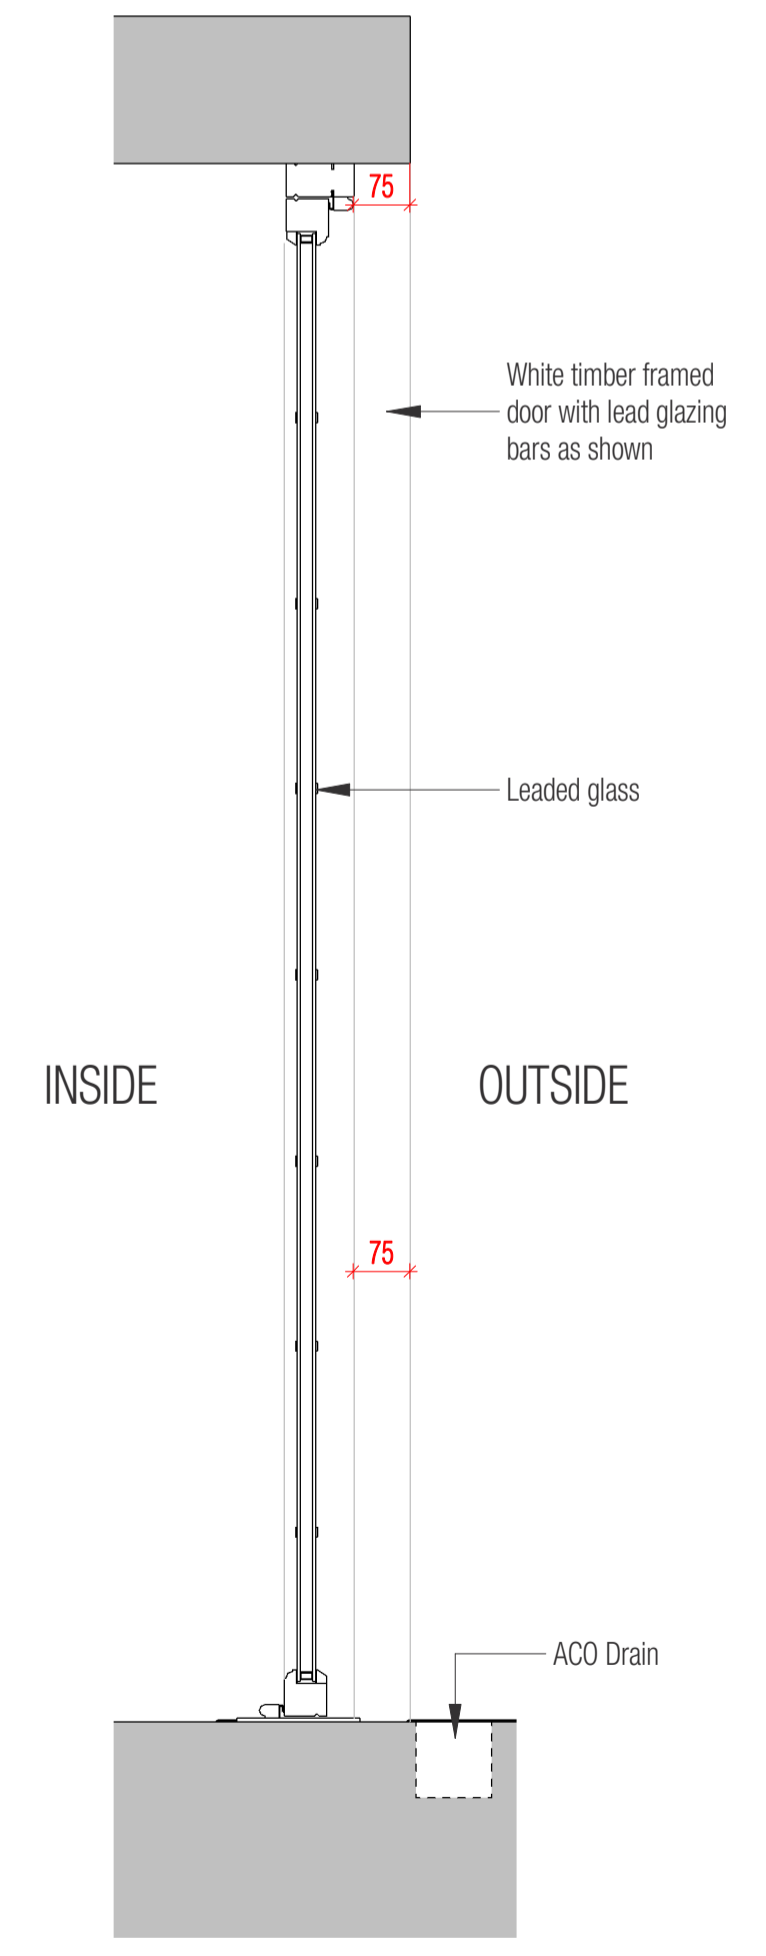


Section

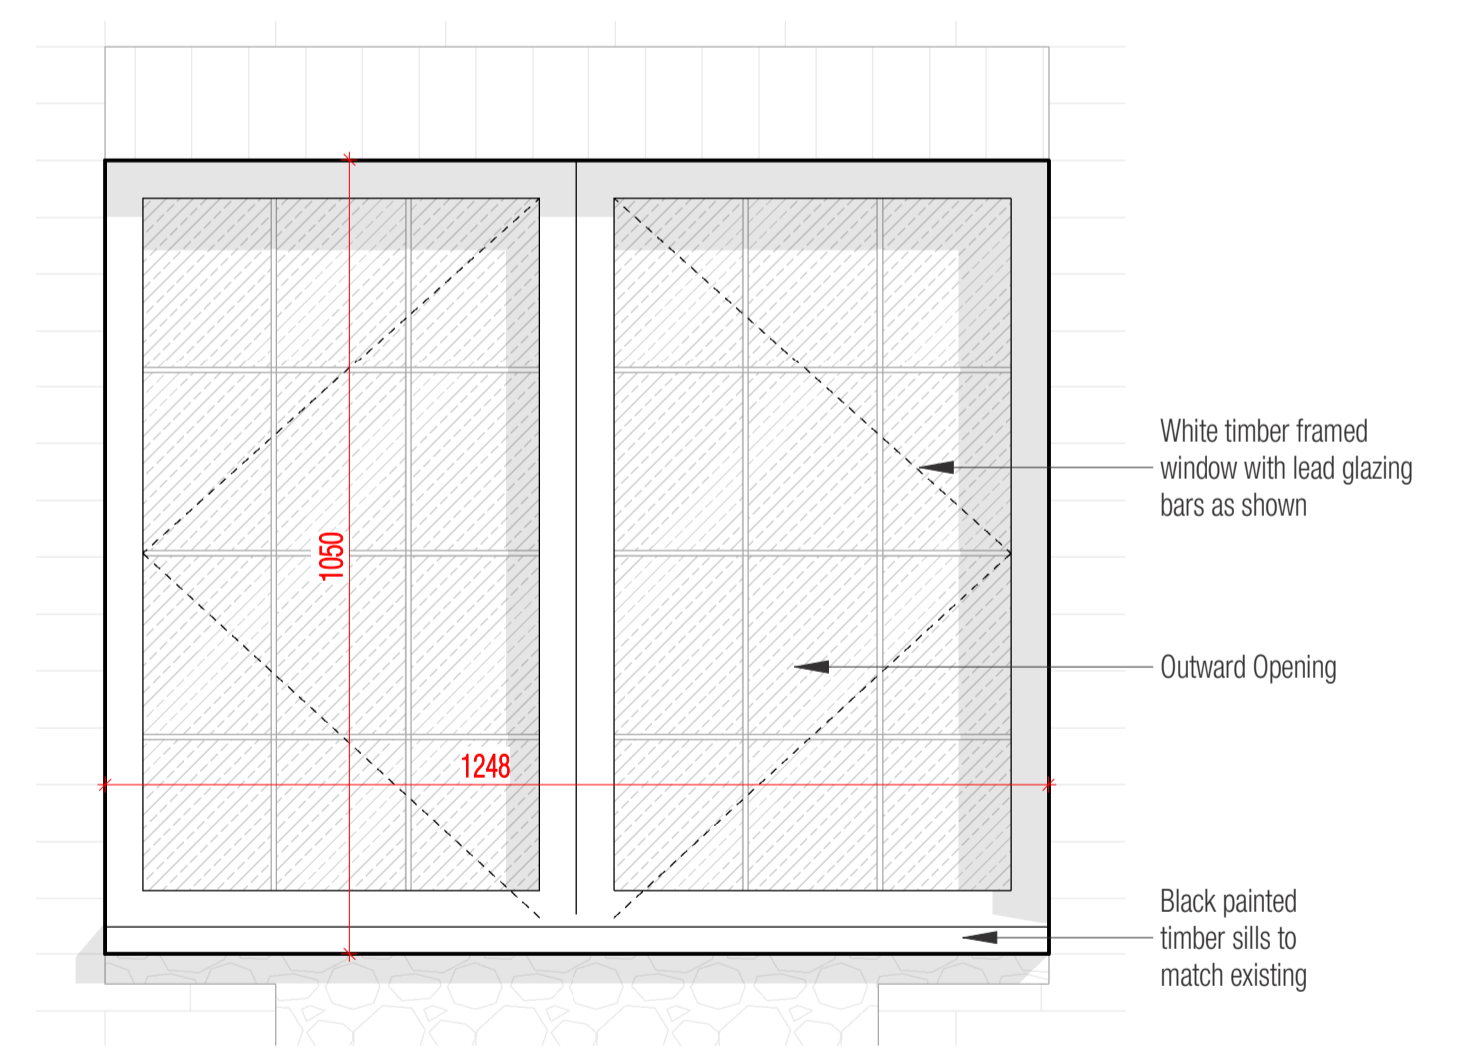


Elevation
Window 01 - Proposed
 1 : 10

WINDOW FRAME COLOUR

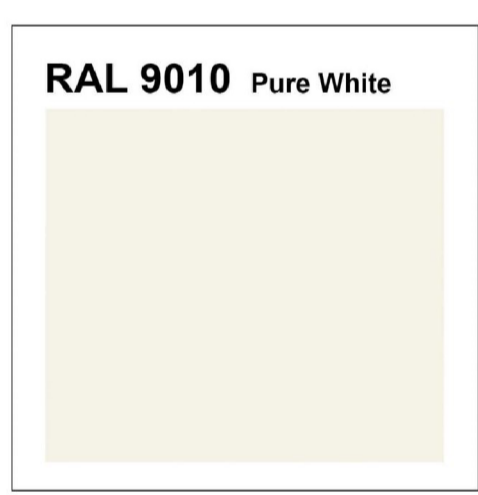

KEY PLAN

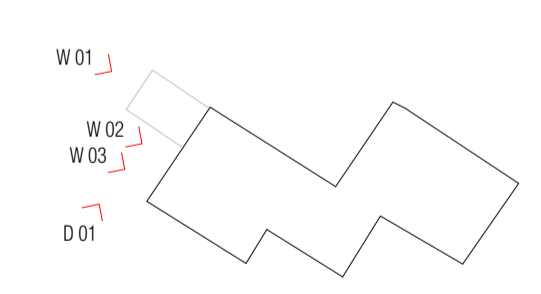

NOT FOR CONSTRUCTION

GILES ARCHITECTS

45 Southgate Street - Winchester
 www.gilesarchitects.co.uk
 01962 458 078

STATUS
 PLANNING CONDITION

PROJECT
 ROSE COTTAGE, SHOE LANE,
 EXTON, SOUTHAMPTON

TITLE
 WINDOW & DOOR DETAILS

SCALE 1 : 10 @ A1	DATE 24/01/24
DRAWN RP	REVIEWED AG
JOB NO. 2023-071	NUMBER 500
	REVISION A

