




EXISTING GROUND FLOOR PLAN

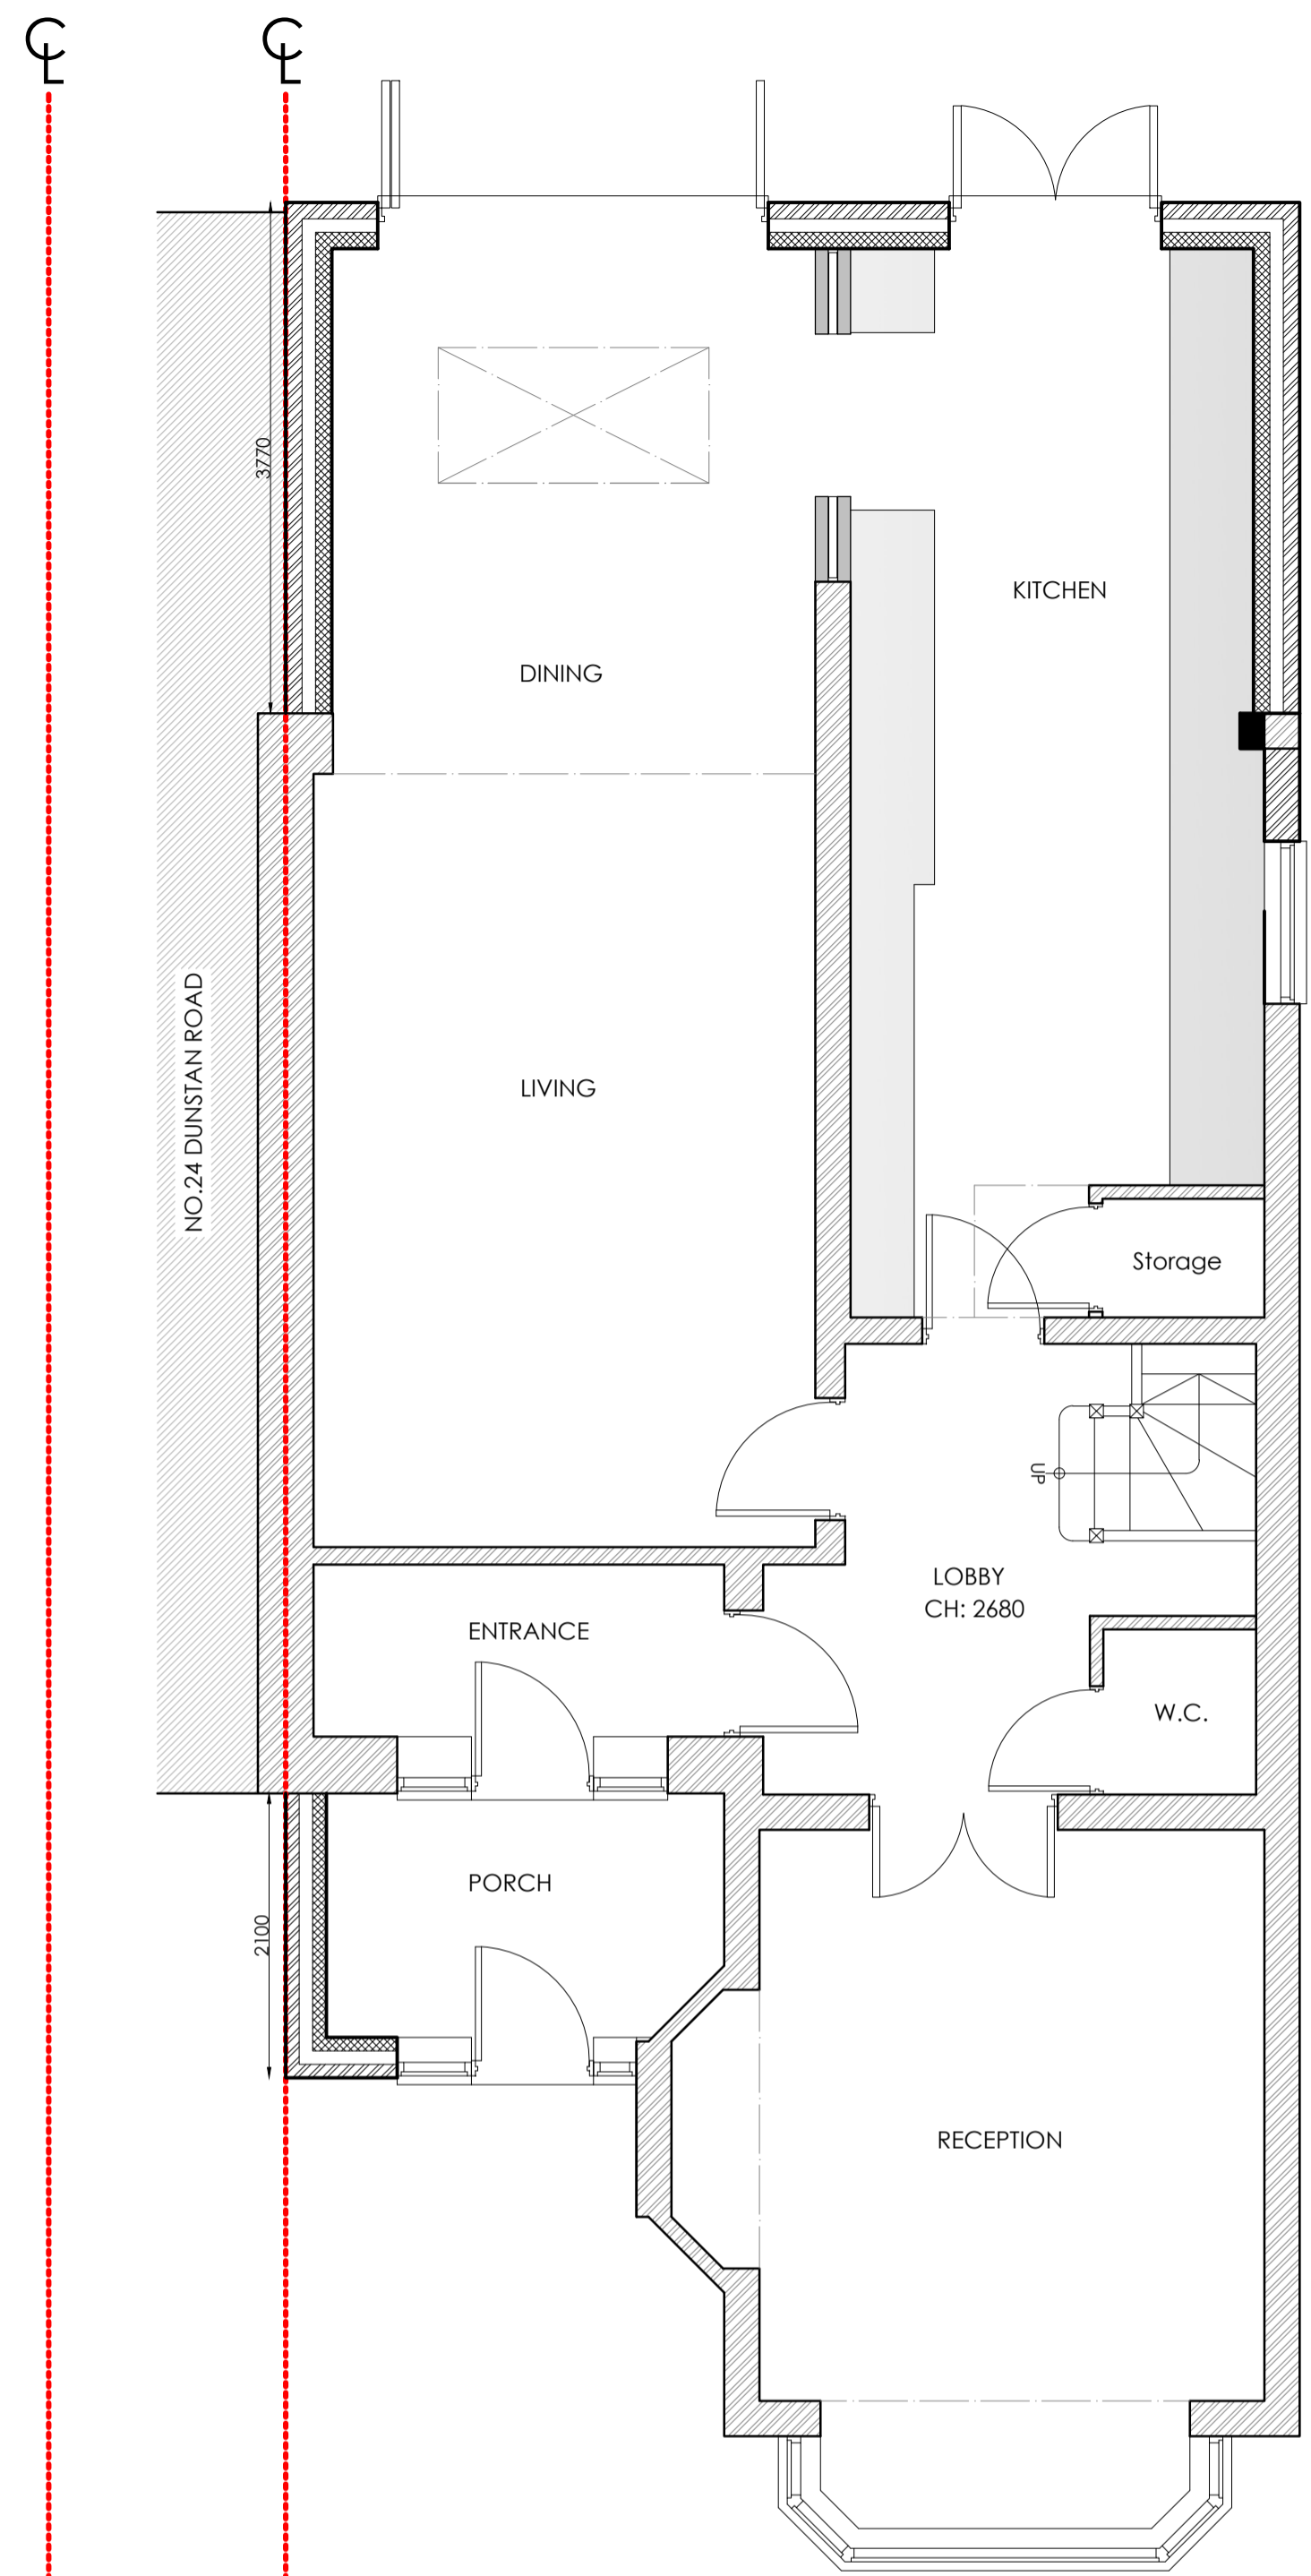


PROPOSED GROUND FLOOR PLAN

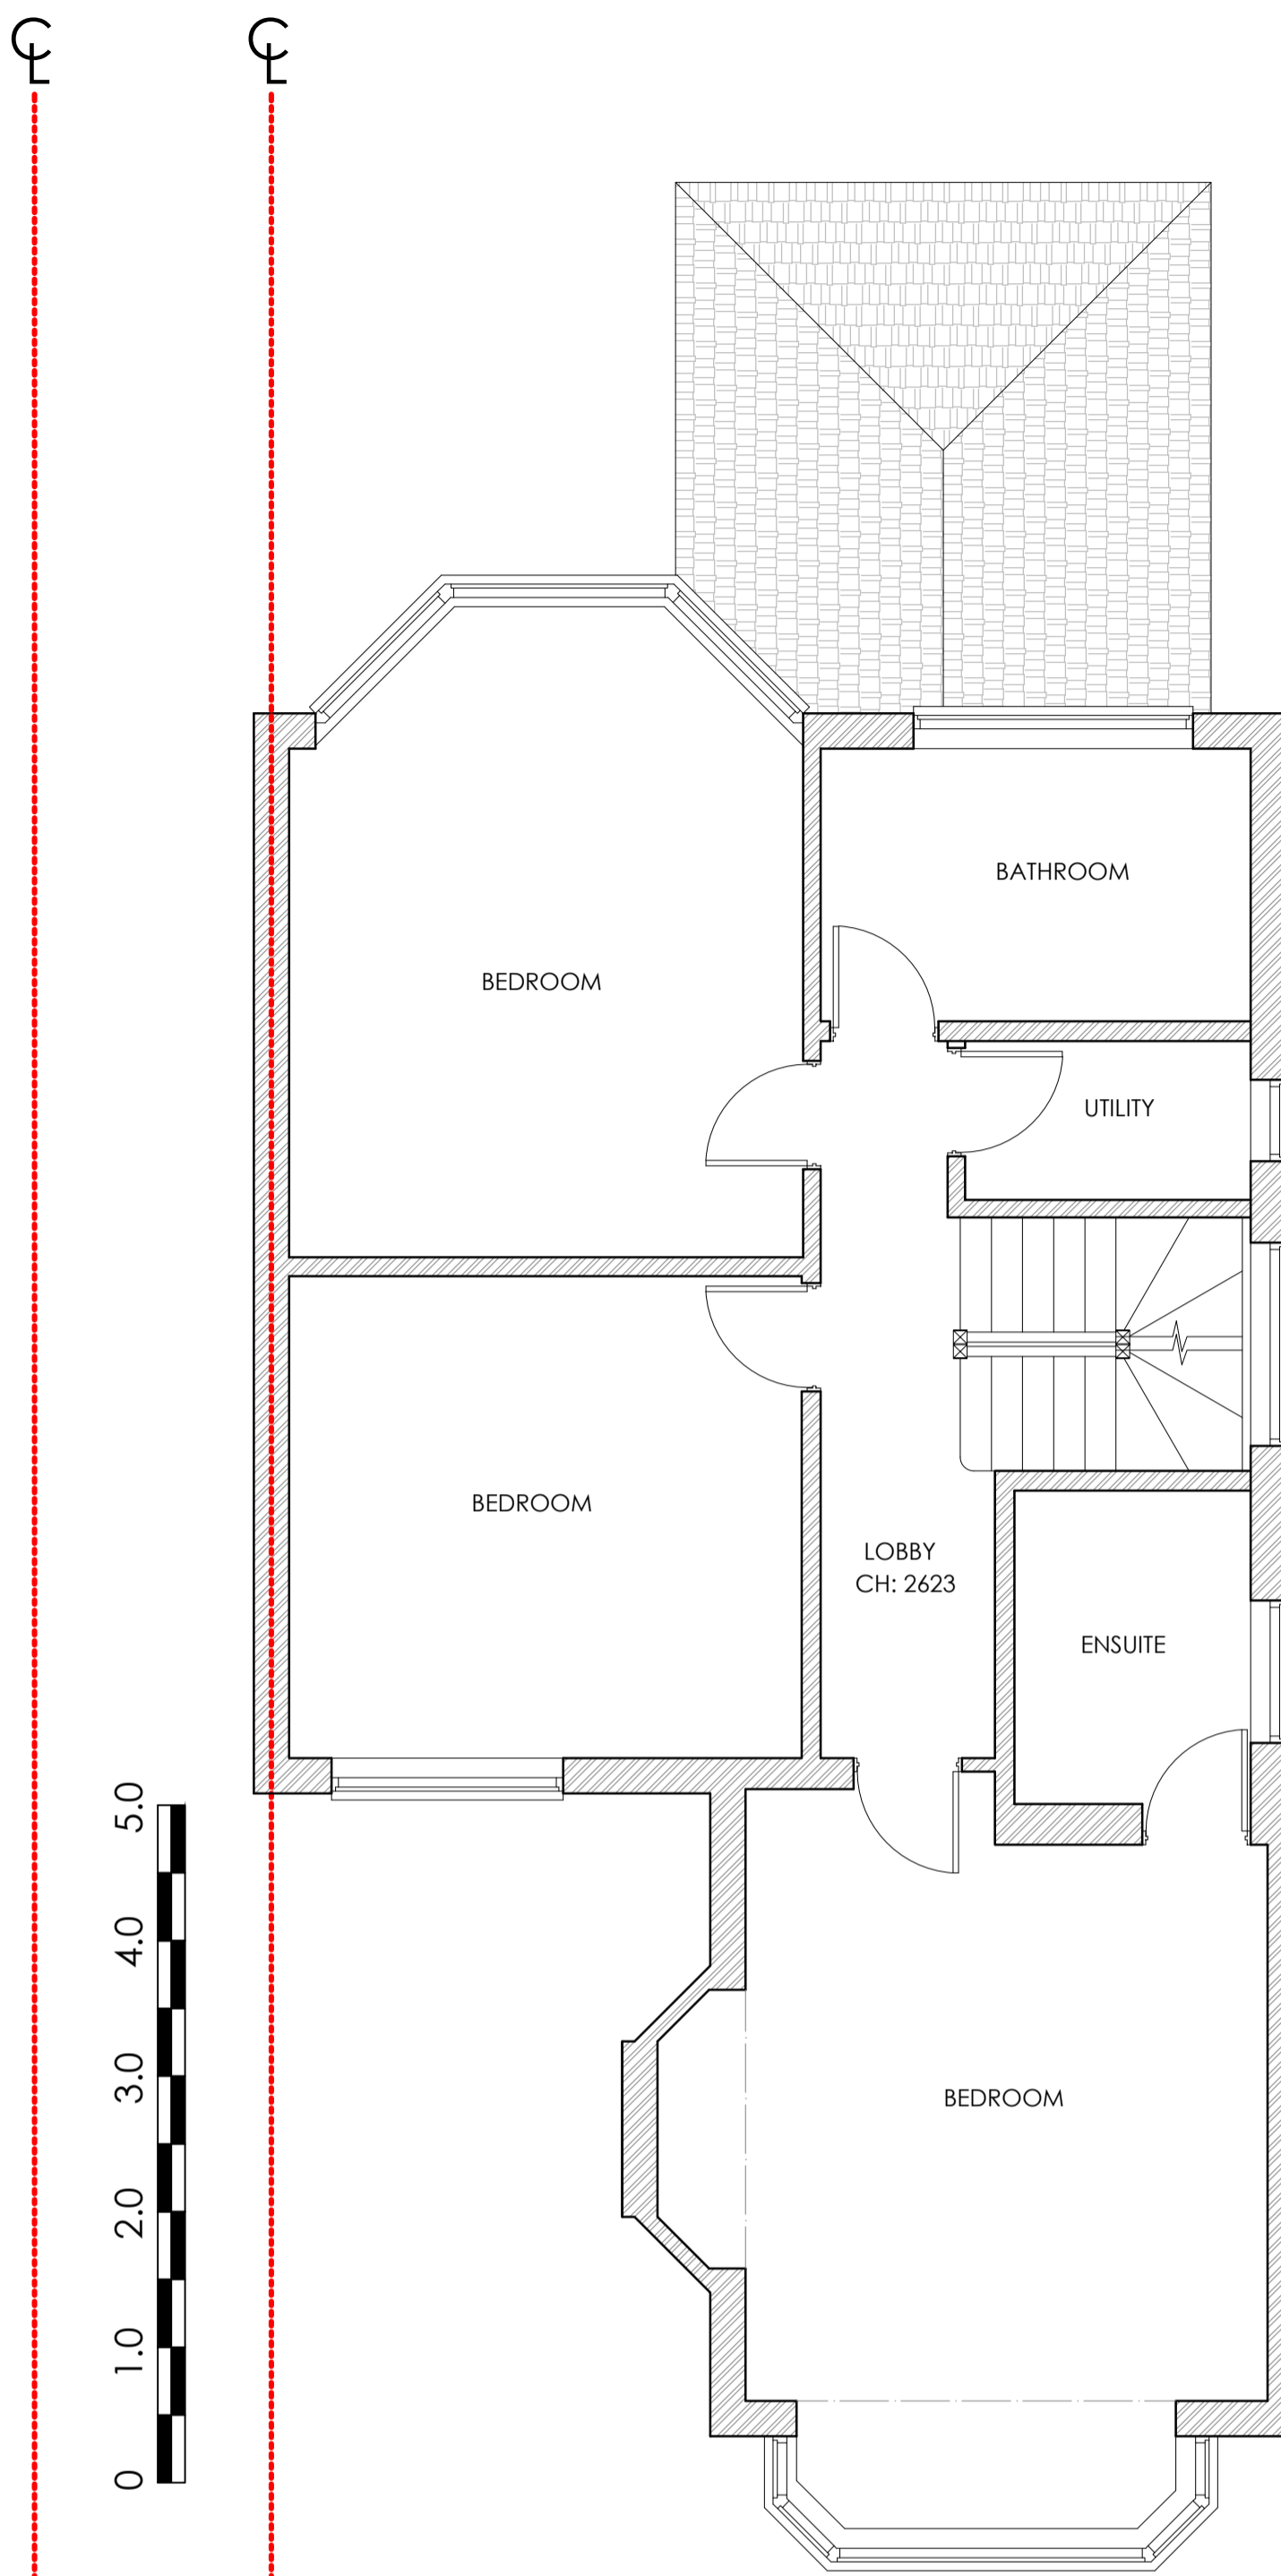

EXISTING FIRST FLOOR PLAN

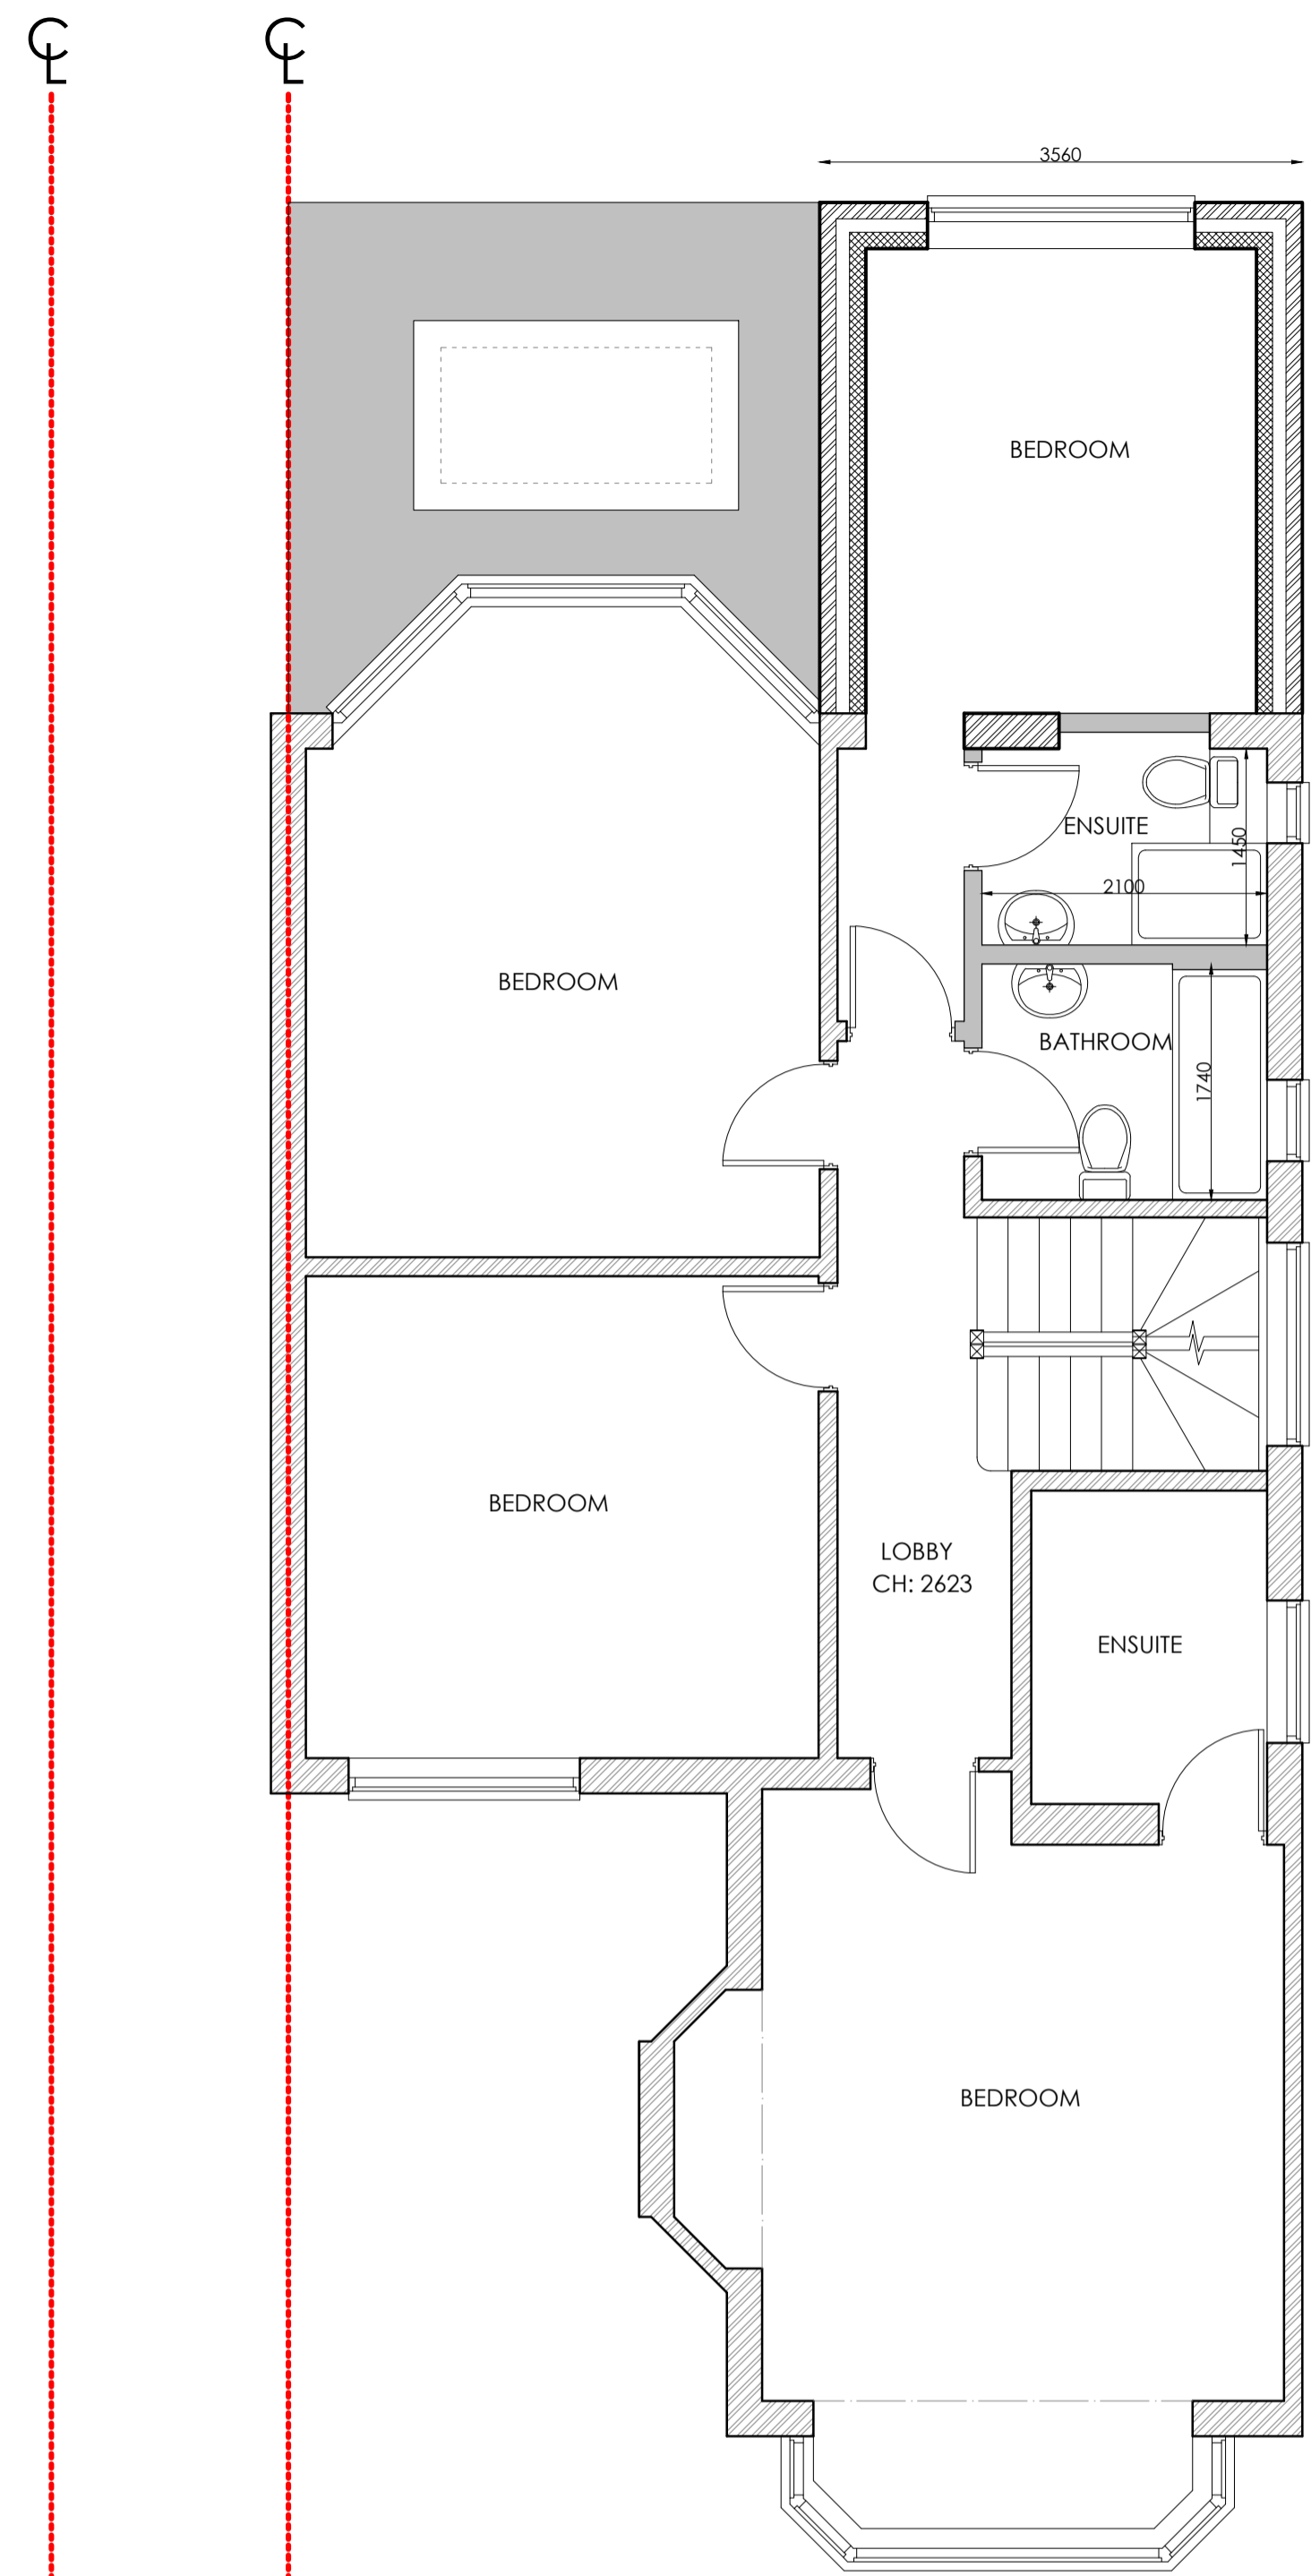


PROPOSED FIRST FLOOR PLAN

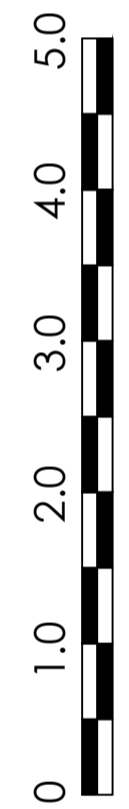


EXISTING FLANK ELEVATION



PROPOSED FLANK ELEVATION

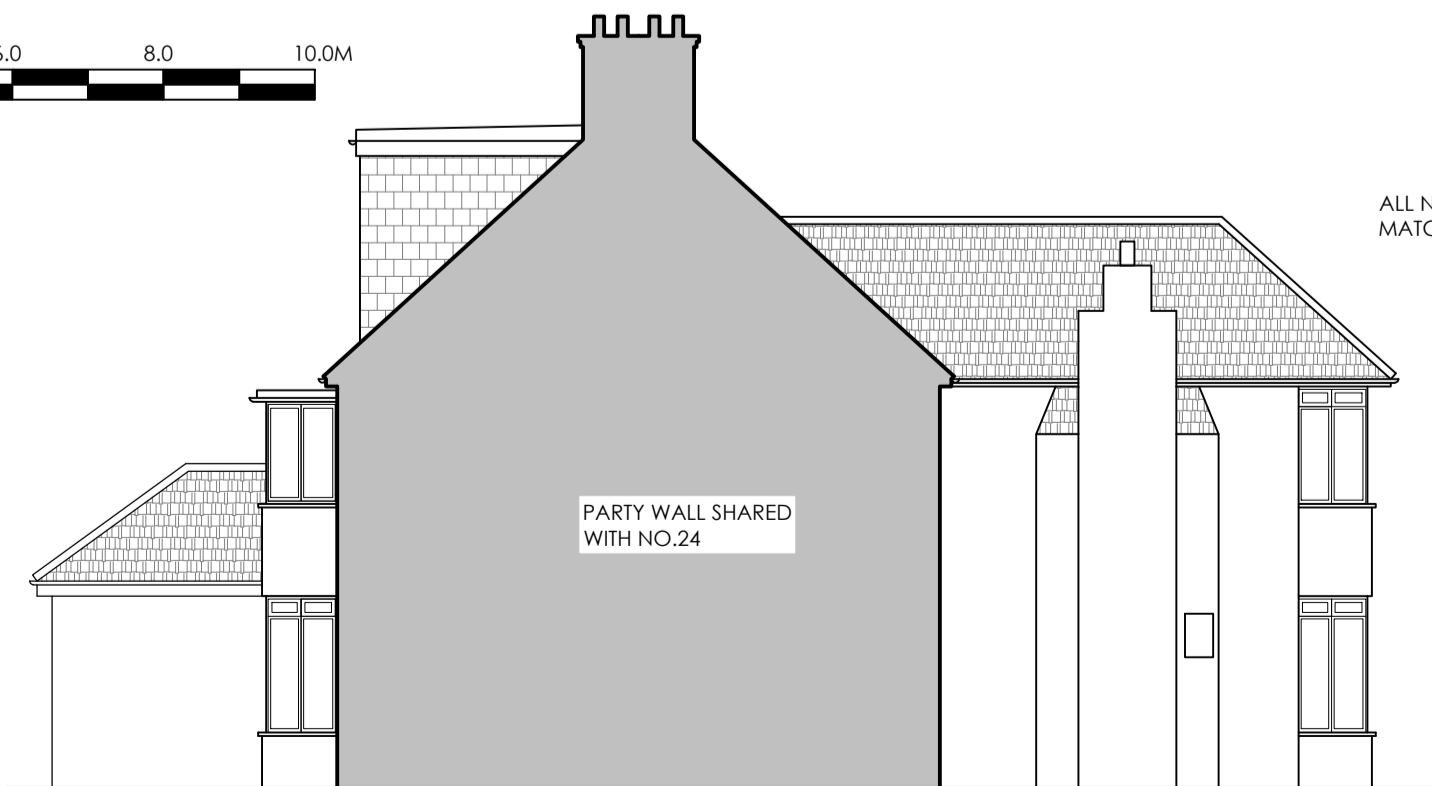

EXISTING OPPOSITE SIDE ELEVATION

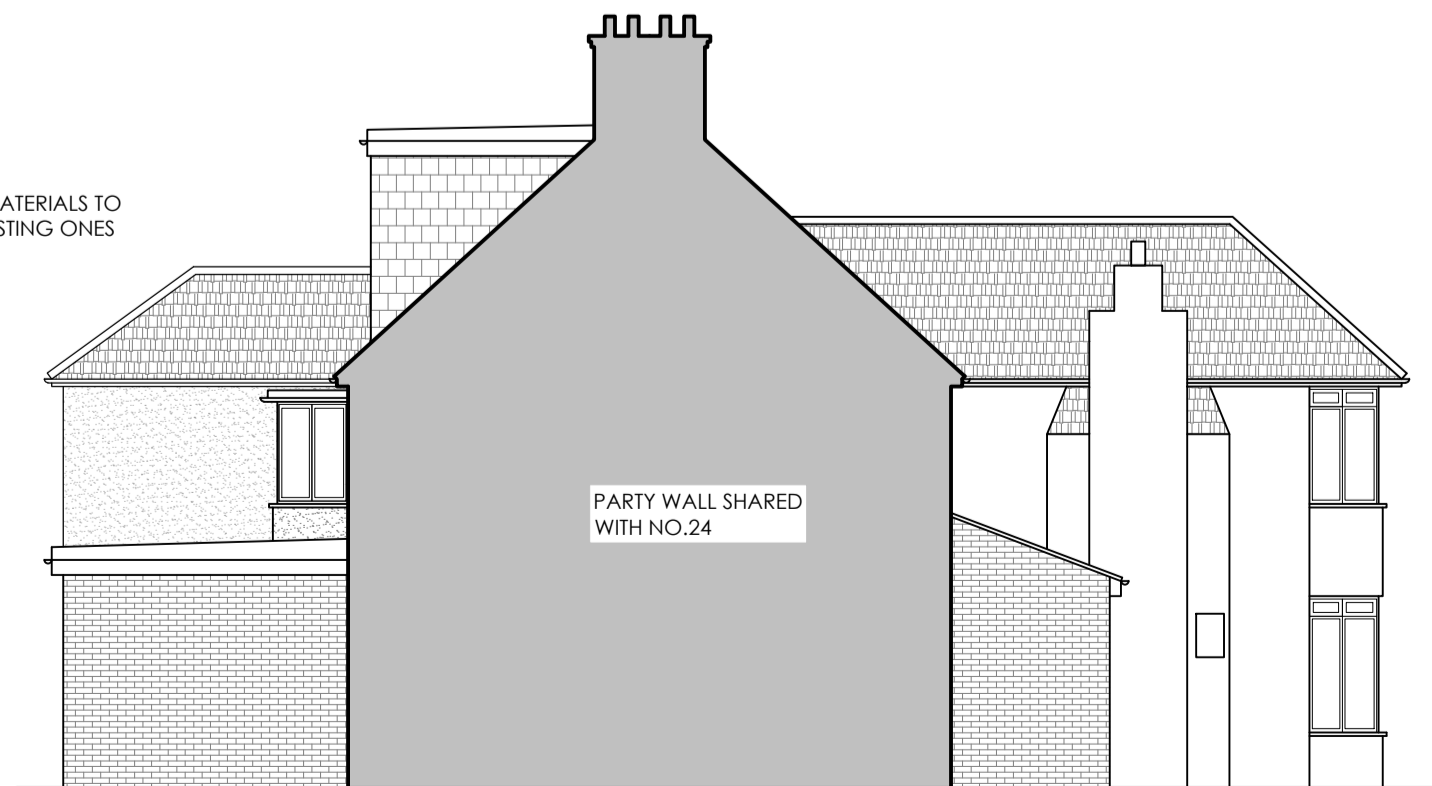

PROPOSED OPPOSITE SIDE ELEVATION