
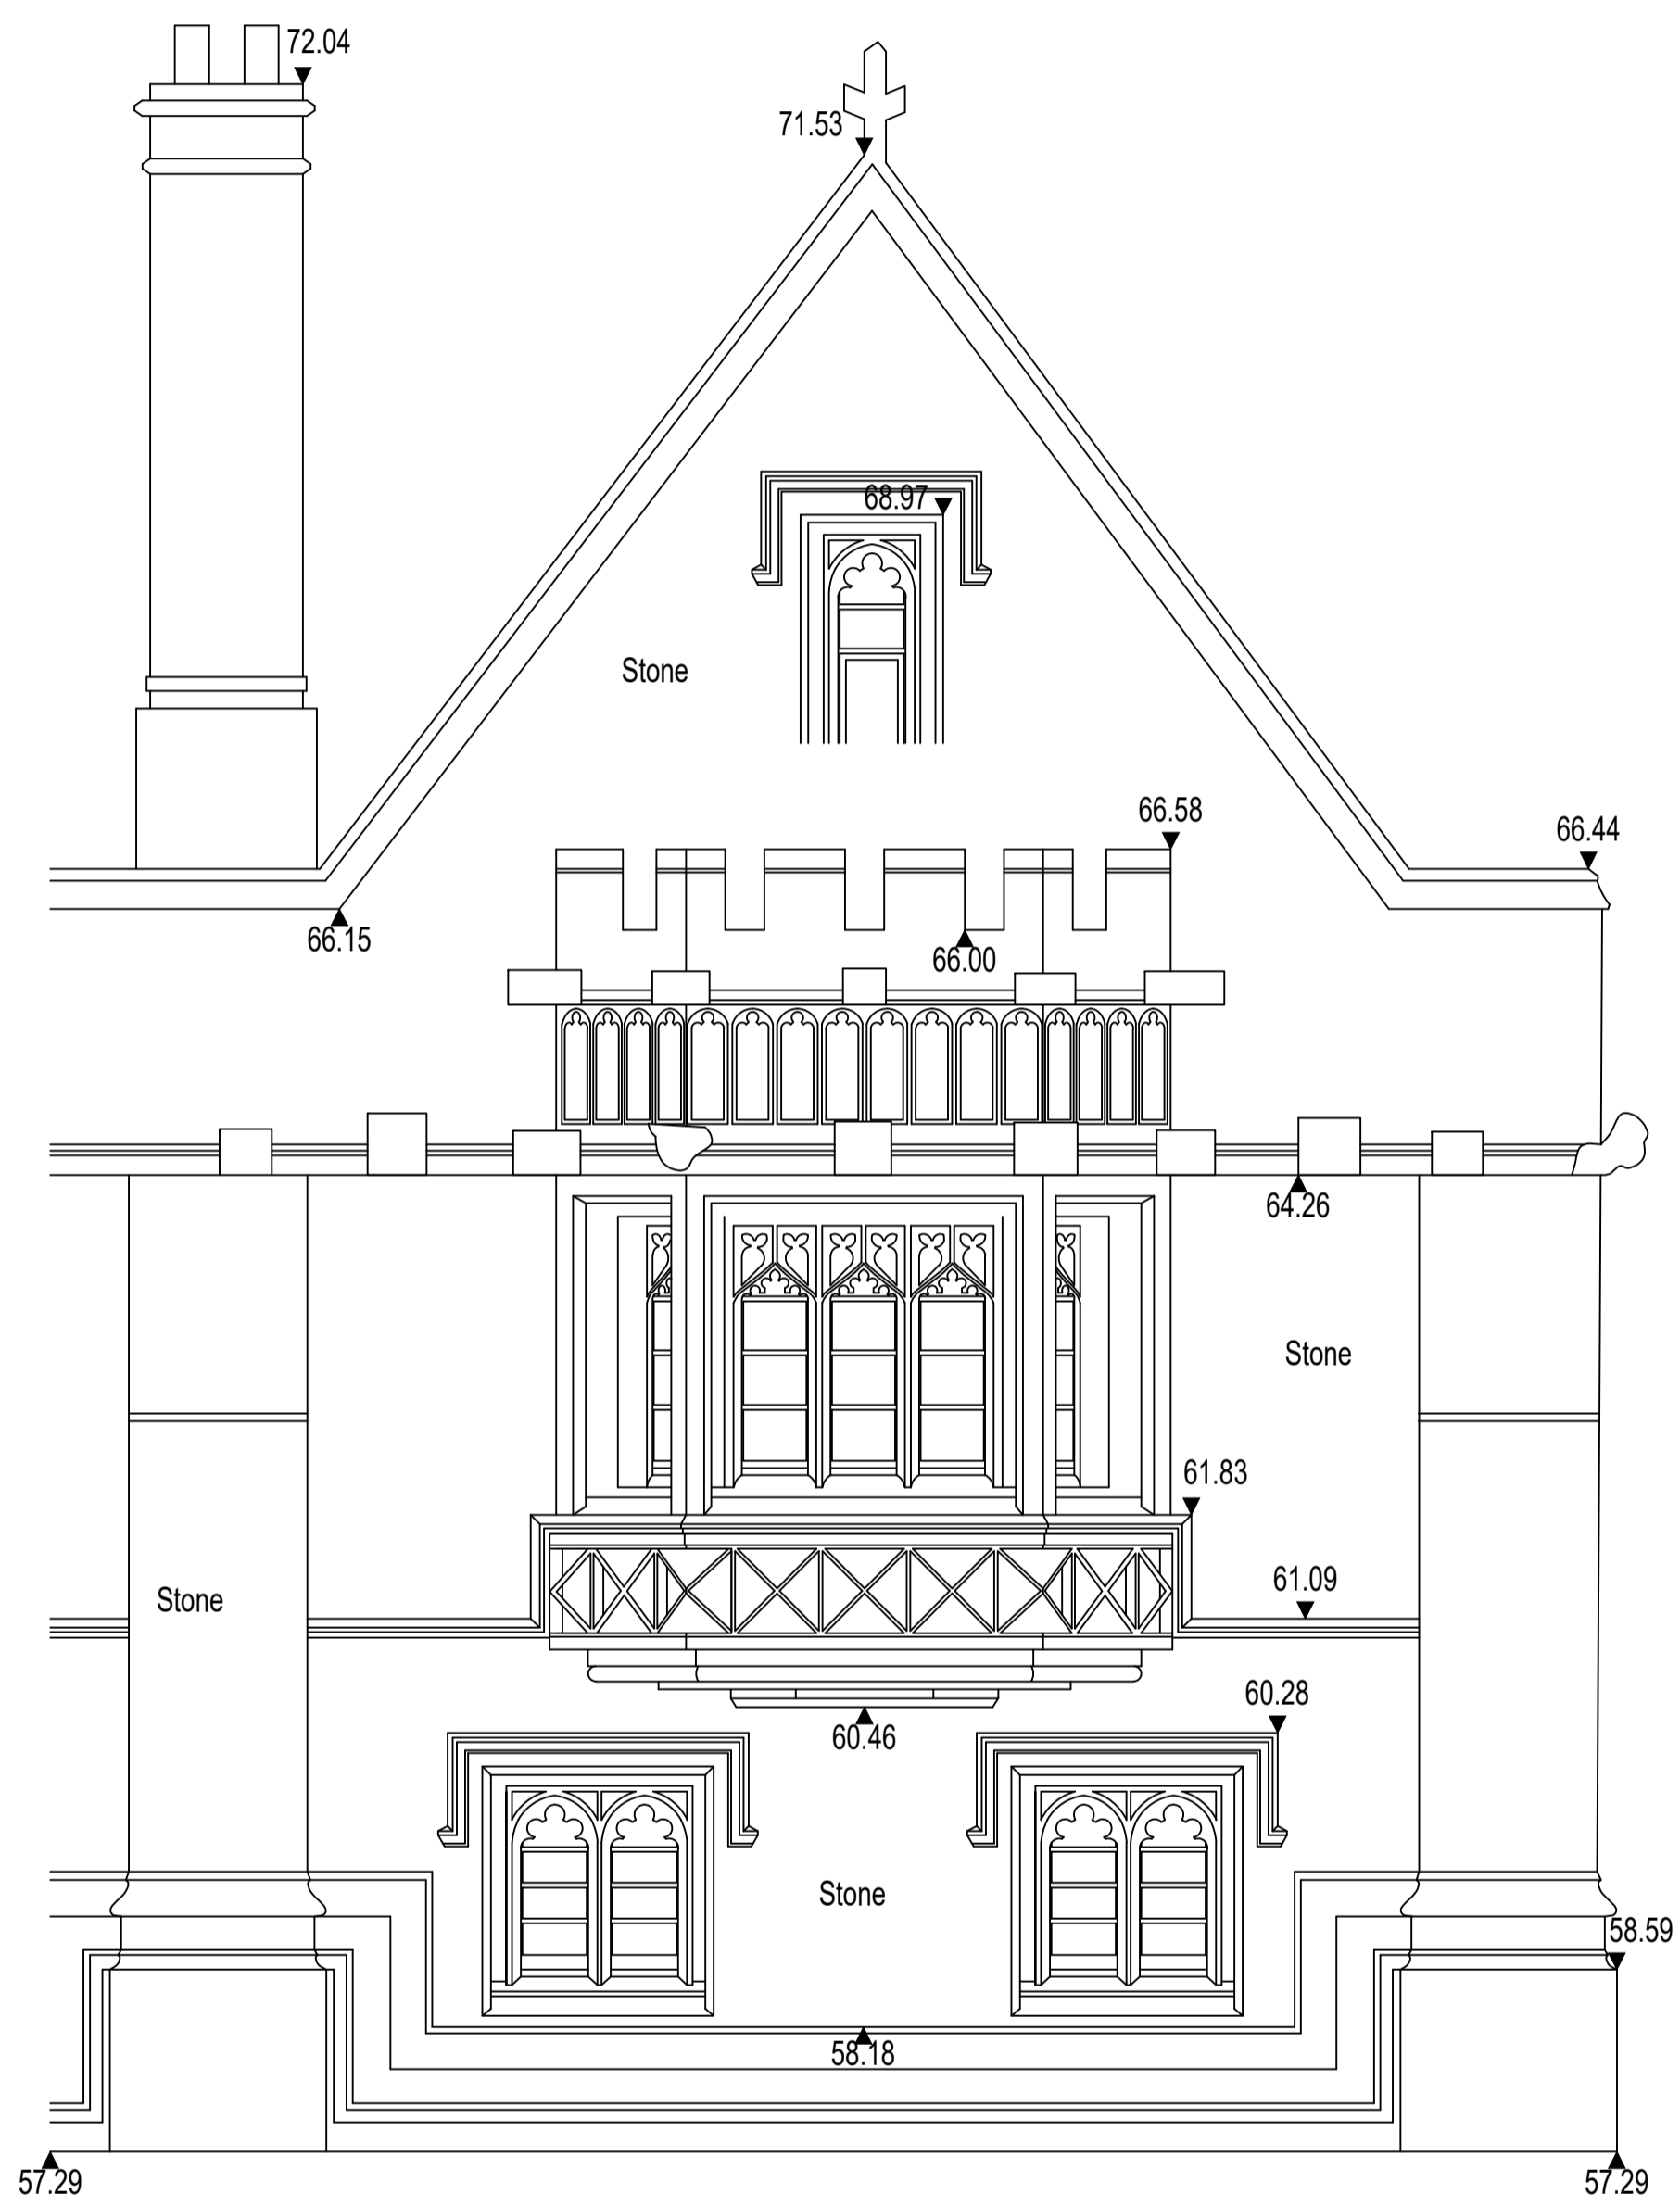




NOTES  
 © SIDLEYS - THE COPYRIGHT OF ALL OR PART OF THIS DRAWING RESTS WITH SIDLEYS CHARTERED SURVEYORS.  
 ALL DIMENSIONS SHALL BE CHECKED BY THE PARTY TO WHOM THE DRAWING HAS BEEN ISSUED. ANY DISCREPANCIES SHALL BE BROUGHT TO THE ATTENTION OF SIDLEYS.  
 DO NOT SCALE FROM THIS DRAWING.

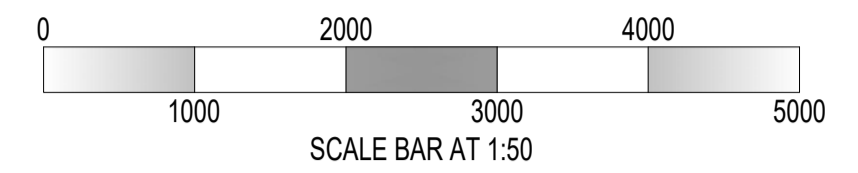

Datum 55.0m

EXISTING EXTERNAL ELEVATION  
 SCALE 1:50 @ A1

REPLACEMENT STONE GROTESQUE CARVING TO MATCH EXISTING

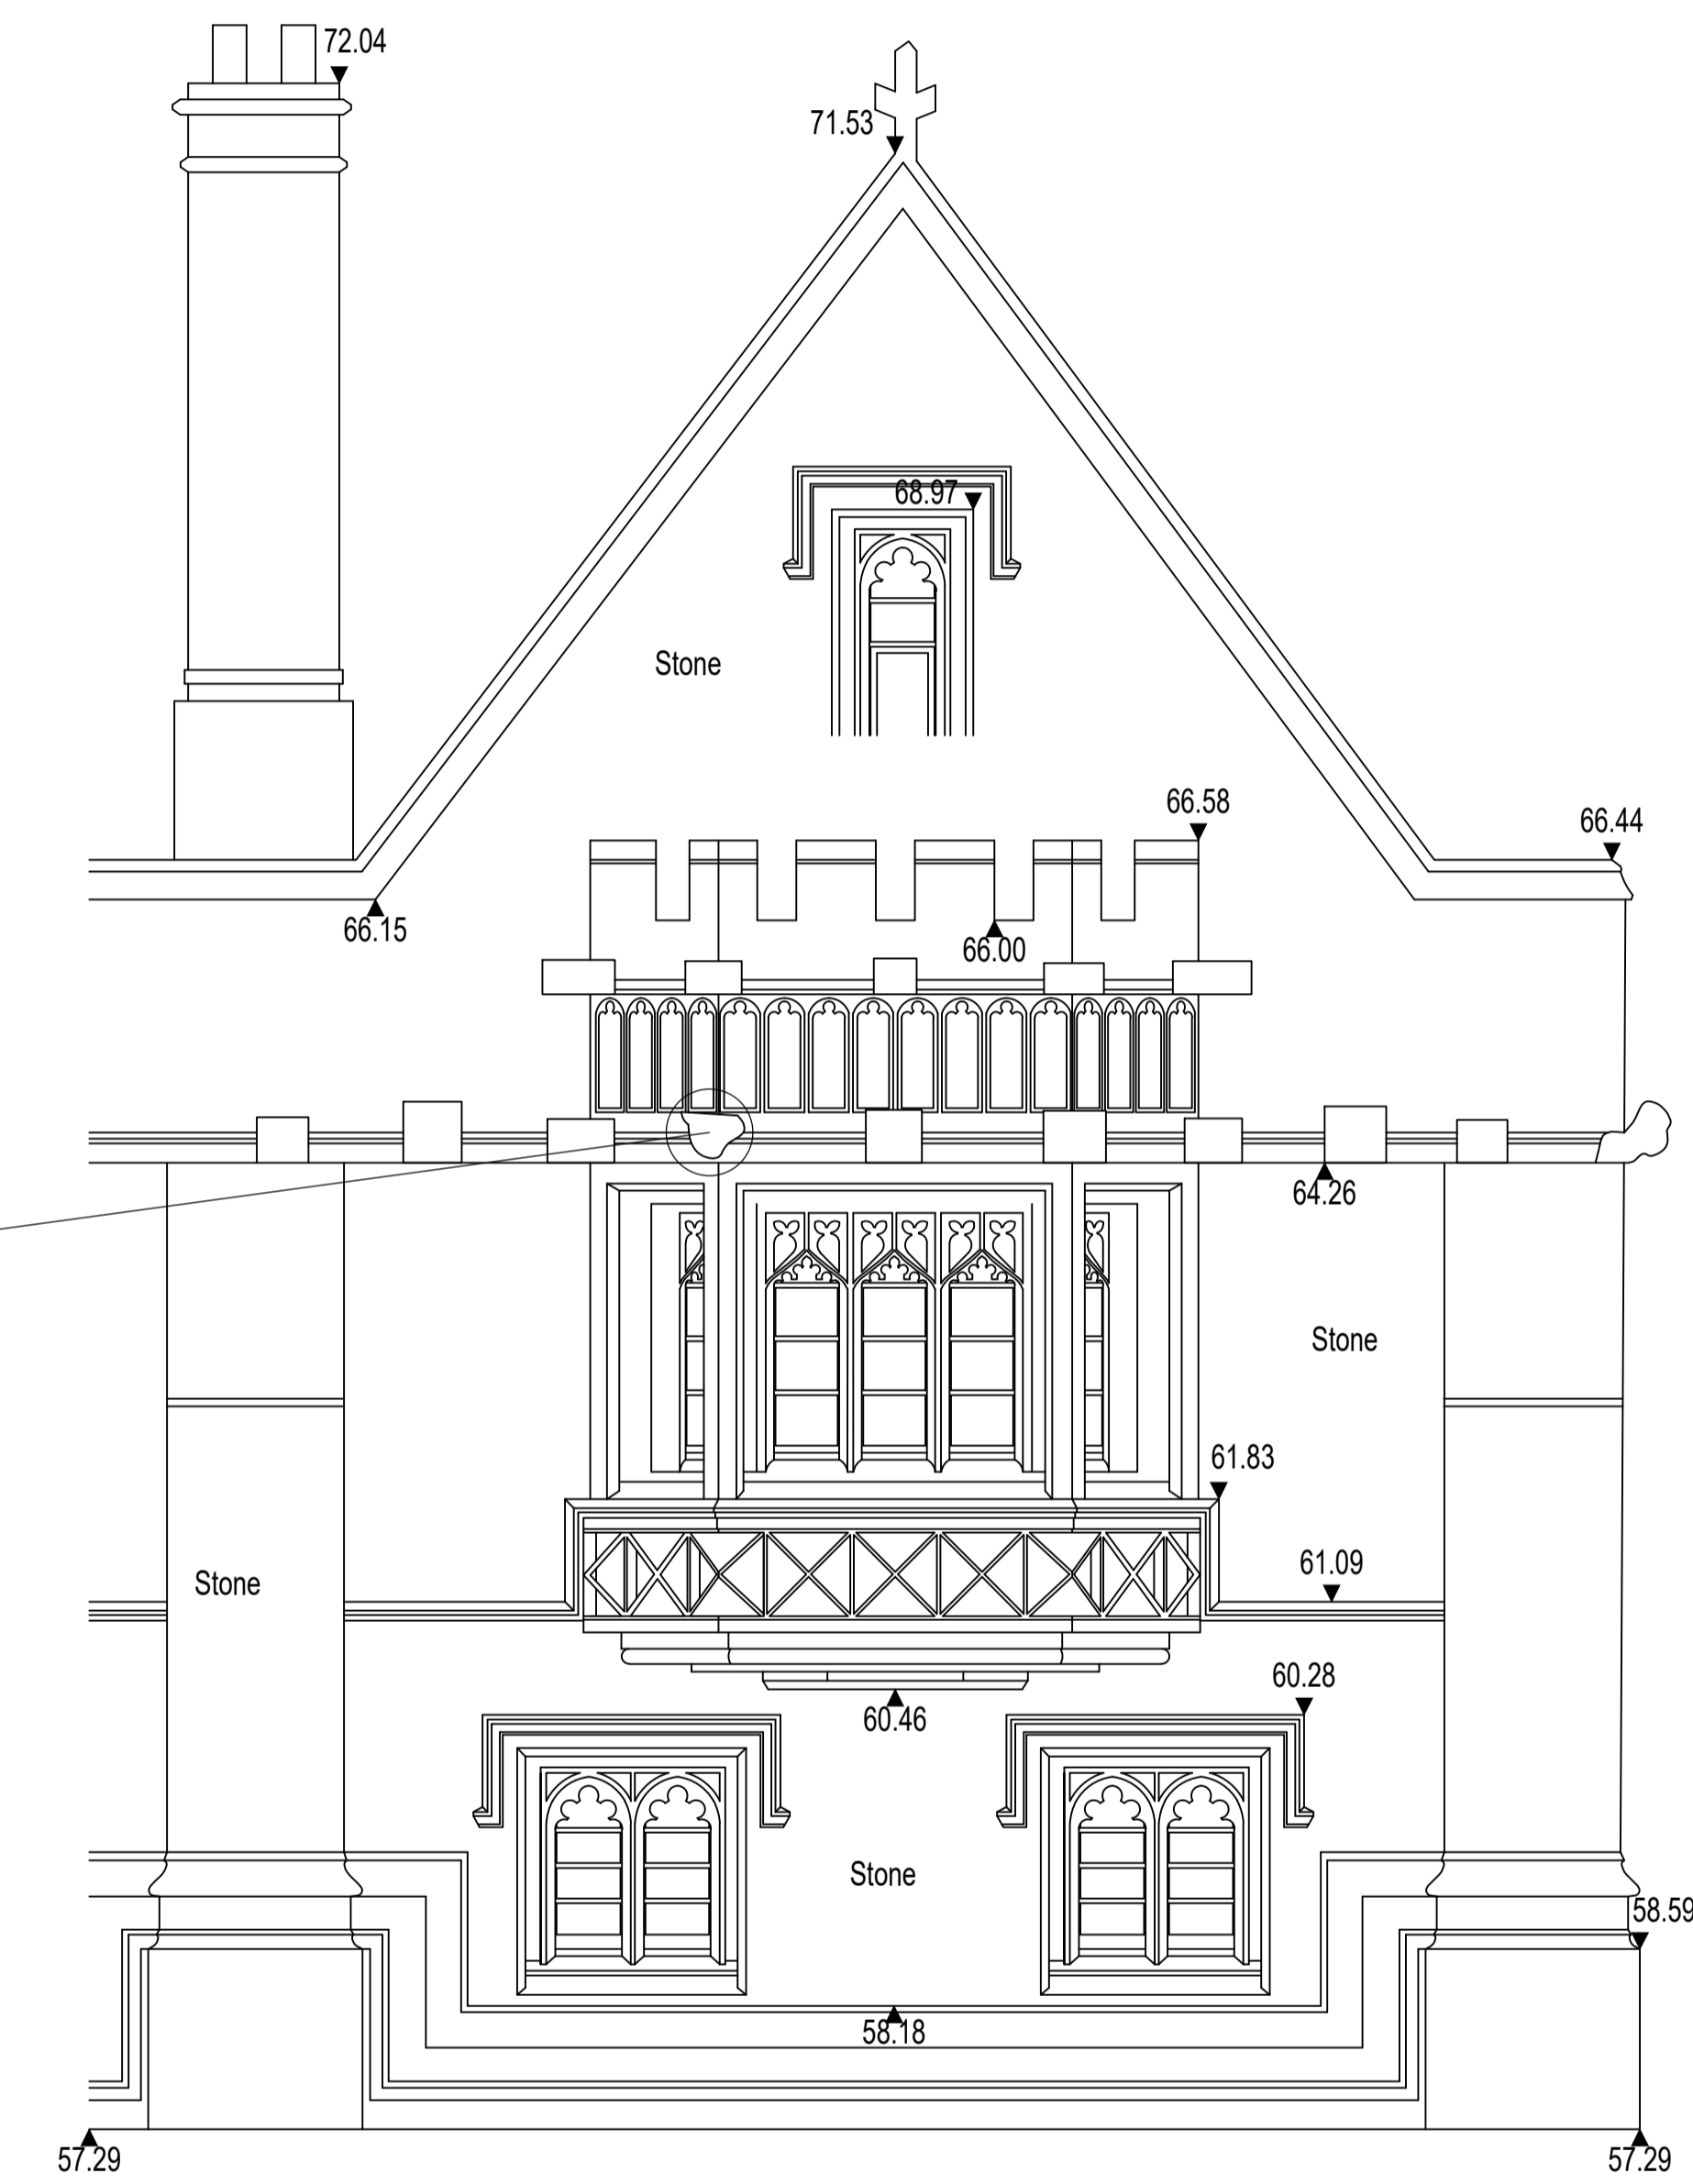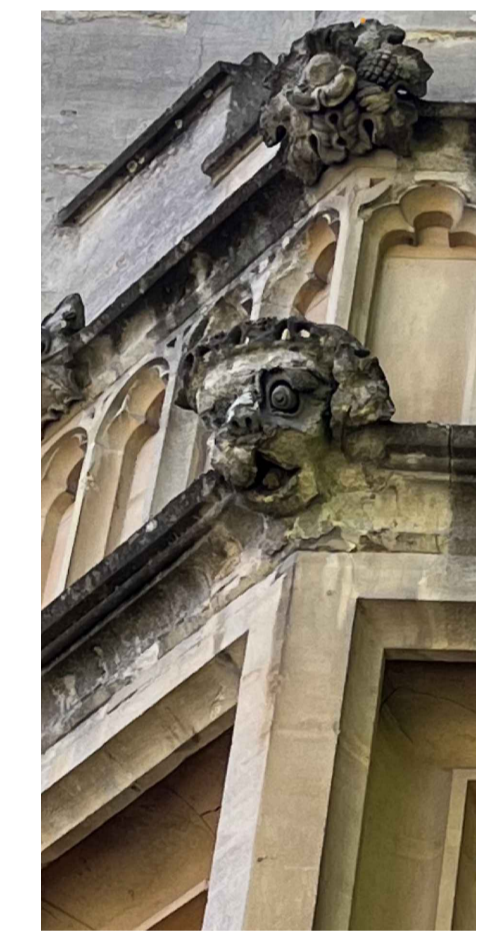

Datum 55.0m


PROPOSED EXTERNAL ELEVATION  
 SCALE 1:50 @ A1

EXISTING

S-1 02.02.2024 ADDED PROPOSED ELEVATION  
 Revision Date Details

MAGDALEN COLLEGE

Oriel Window  
 Magdalen College  
 Oxford  
 OX1 4AU

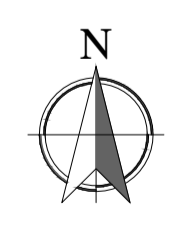

EXISTING AND PROPOSED EXTERNAL ELEVATION

Scale:  
 1:50 @ A1

**Sidleys**  
 CHARTERED SURVEYORS  
 6 KING EDWARD STREET, OXFORD, OX1 4JL  
 (01865) 726016 www.sidleys.co.uk



Date:	Drawn by:	Checked by:	Job No:	Drawing No:
JAN 2024	MR	AS	6-1184	01-S-1