


NOTES
 © SIDLEYS - THE COPYRIGHT OF ALL OR PART OF THIS DRAWING RESTS WITH SIDLEYS CHARTERED SURVEYORS.

ALL DIMENSIONS SHALL BE CHECKED BY THE PARTY TO WHOM THE DRAWING HAS BEEN ISSUED. ANY DISCREPANCIES SHALL BE BROUGHT TO THE ATTENTION OF SIDLEYS.

DO NOT SCALE FROM THIS DRAWING.

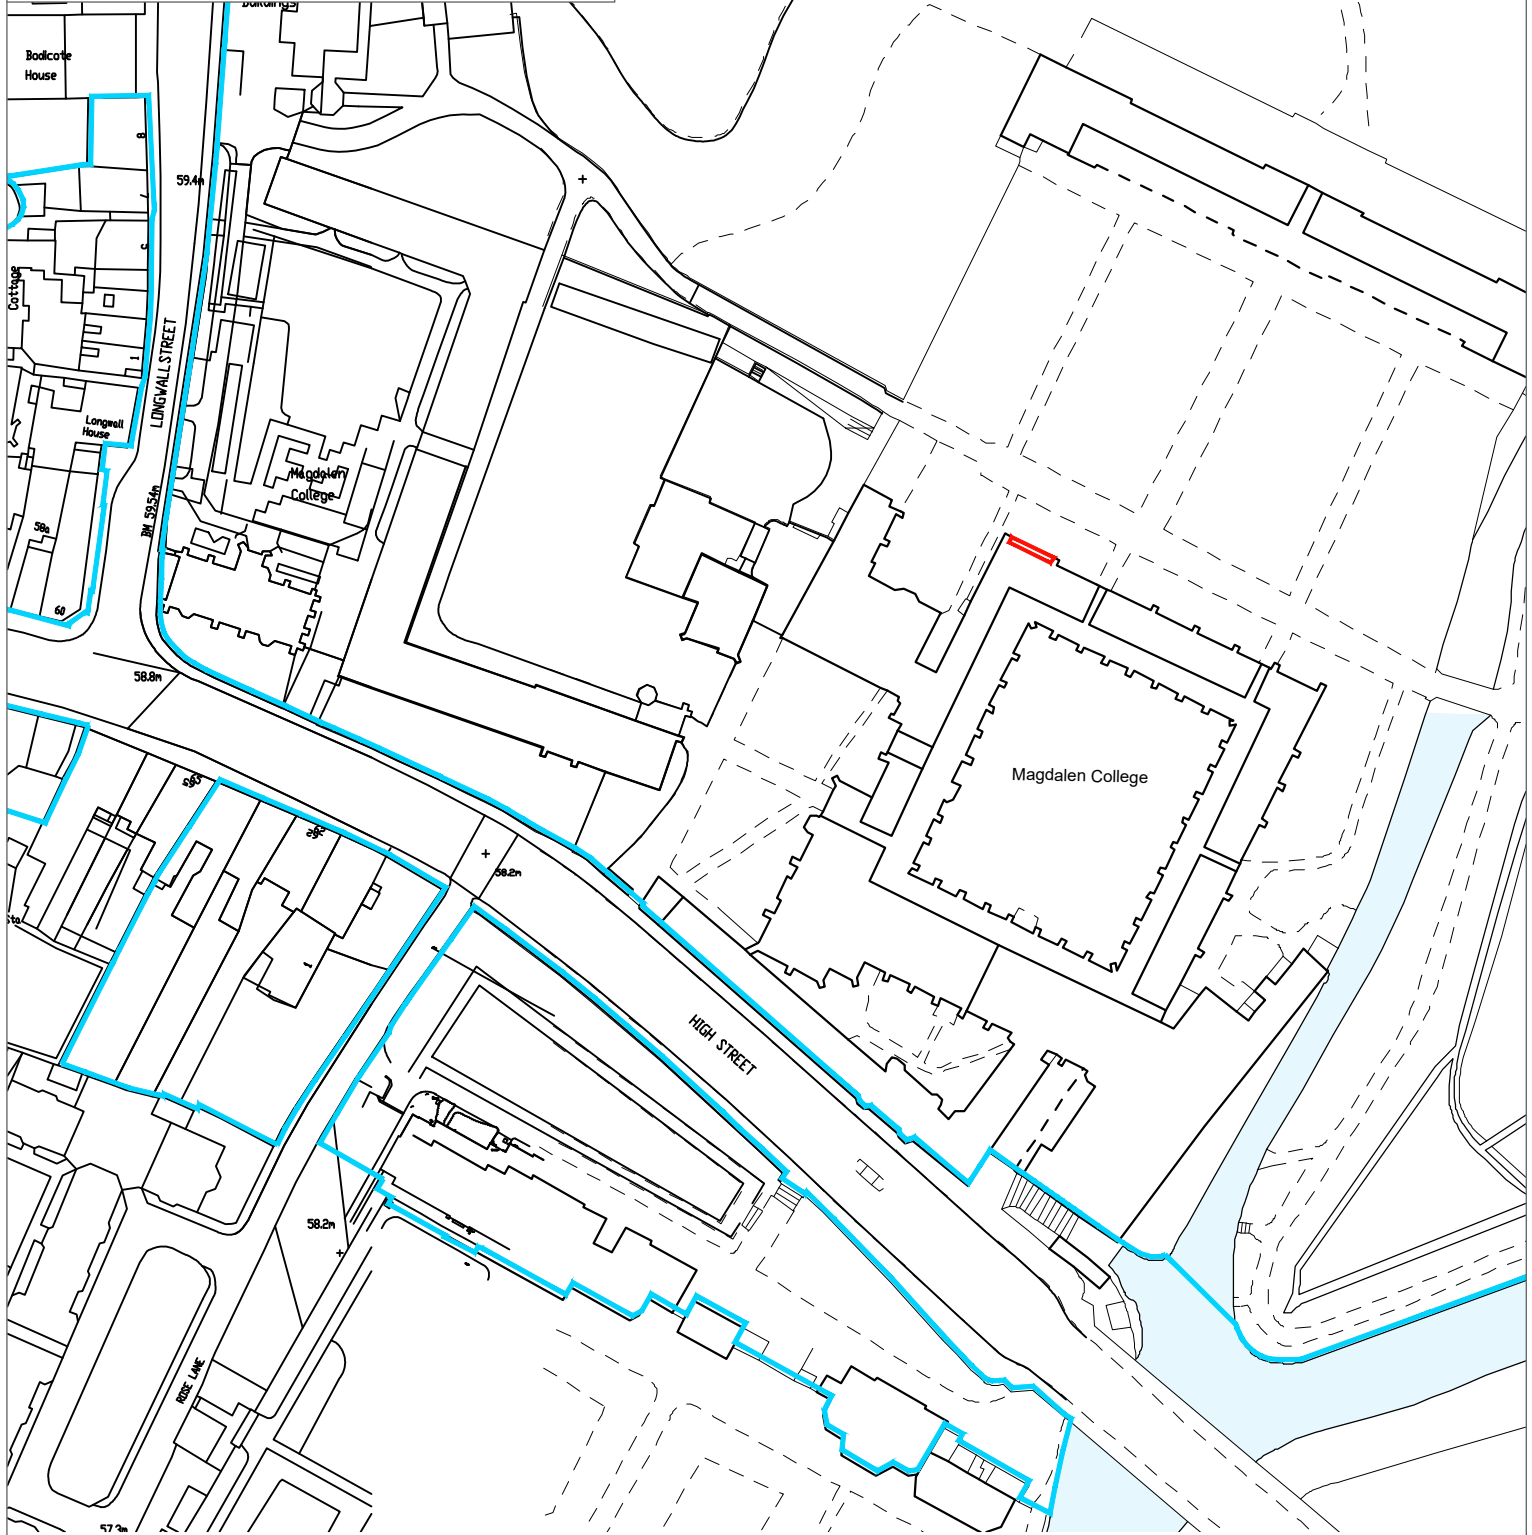

Revision	Date	Details
----------	------	---------

MAGDALEN COLLEGE

Oriel Window
 Magdalen College
 Oxford
 OX1 4AU

LOCATION PLAN

Scale:
 1:1250 @ A4

Job No:
 6-1184

Drawn by:
 MR



Sidleys
 CHARTERED SURVEYORS

Date:
 JAN 2024

Drawing No:
 LP-01

Checked by:
 AS

6 KING EDWARD STREET, OXFORD, OX1 4JL
 (01865) 726016 www.sidleys.co.uk

