

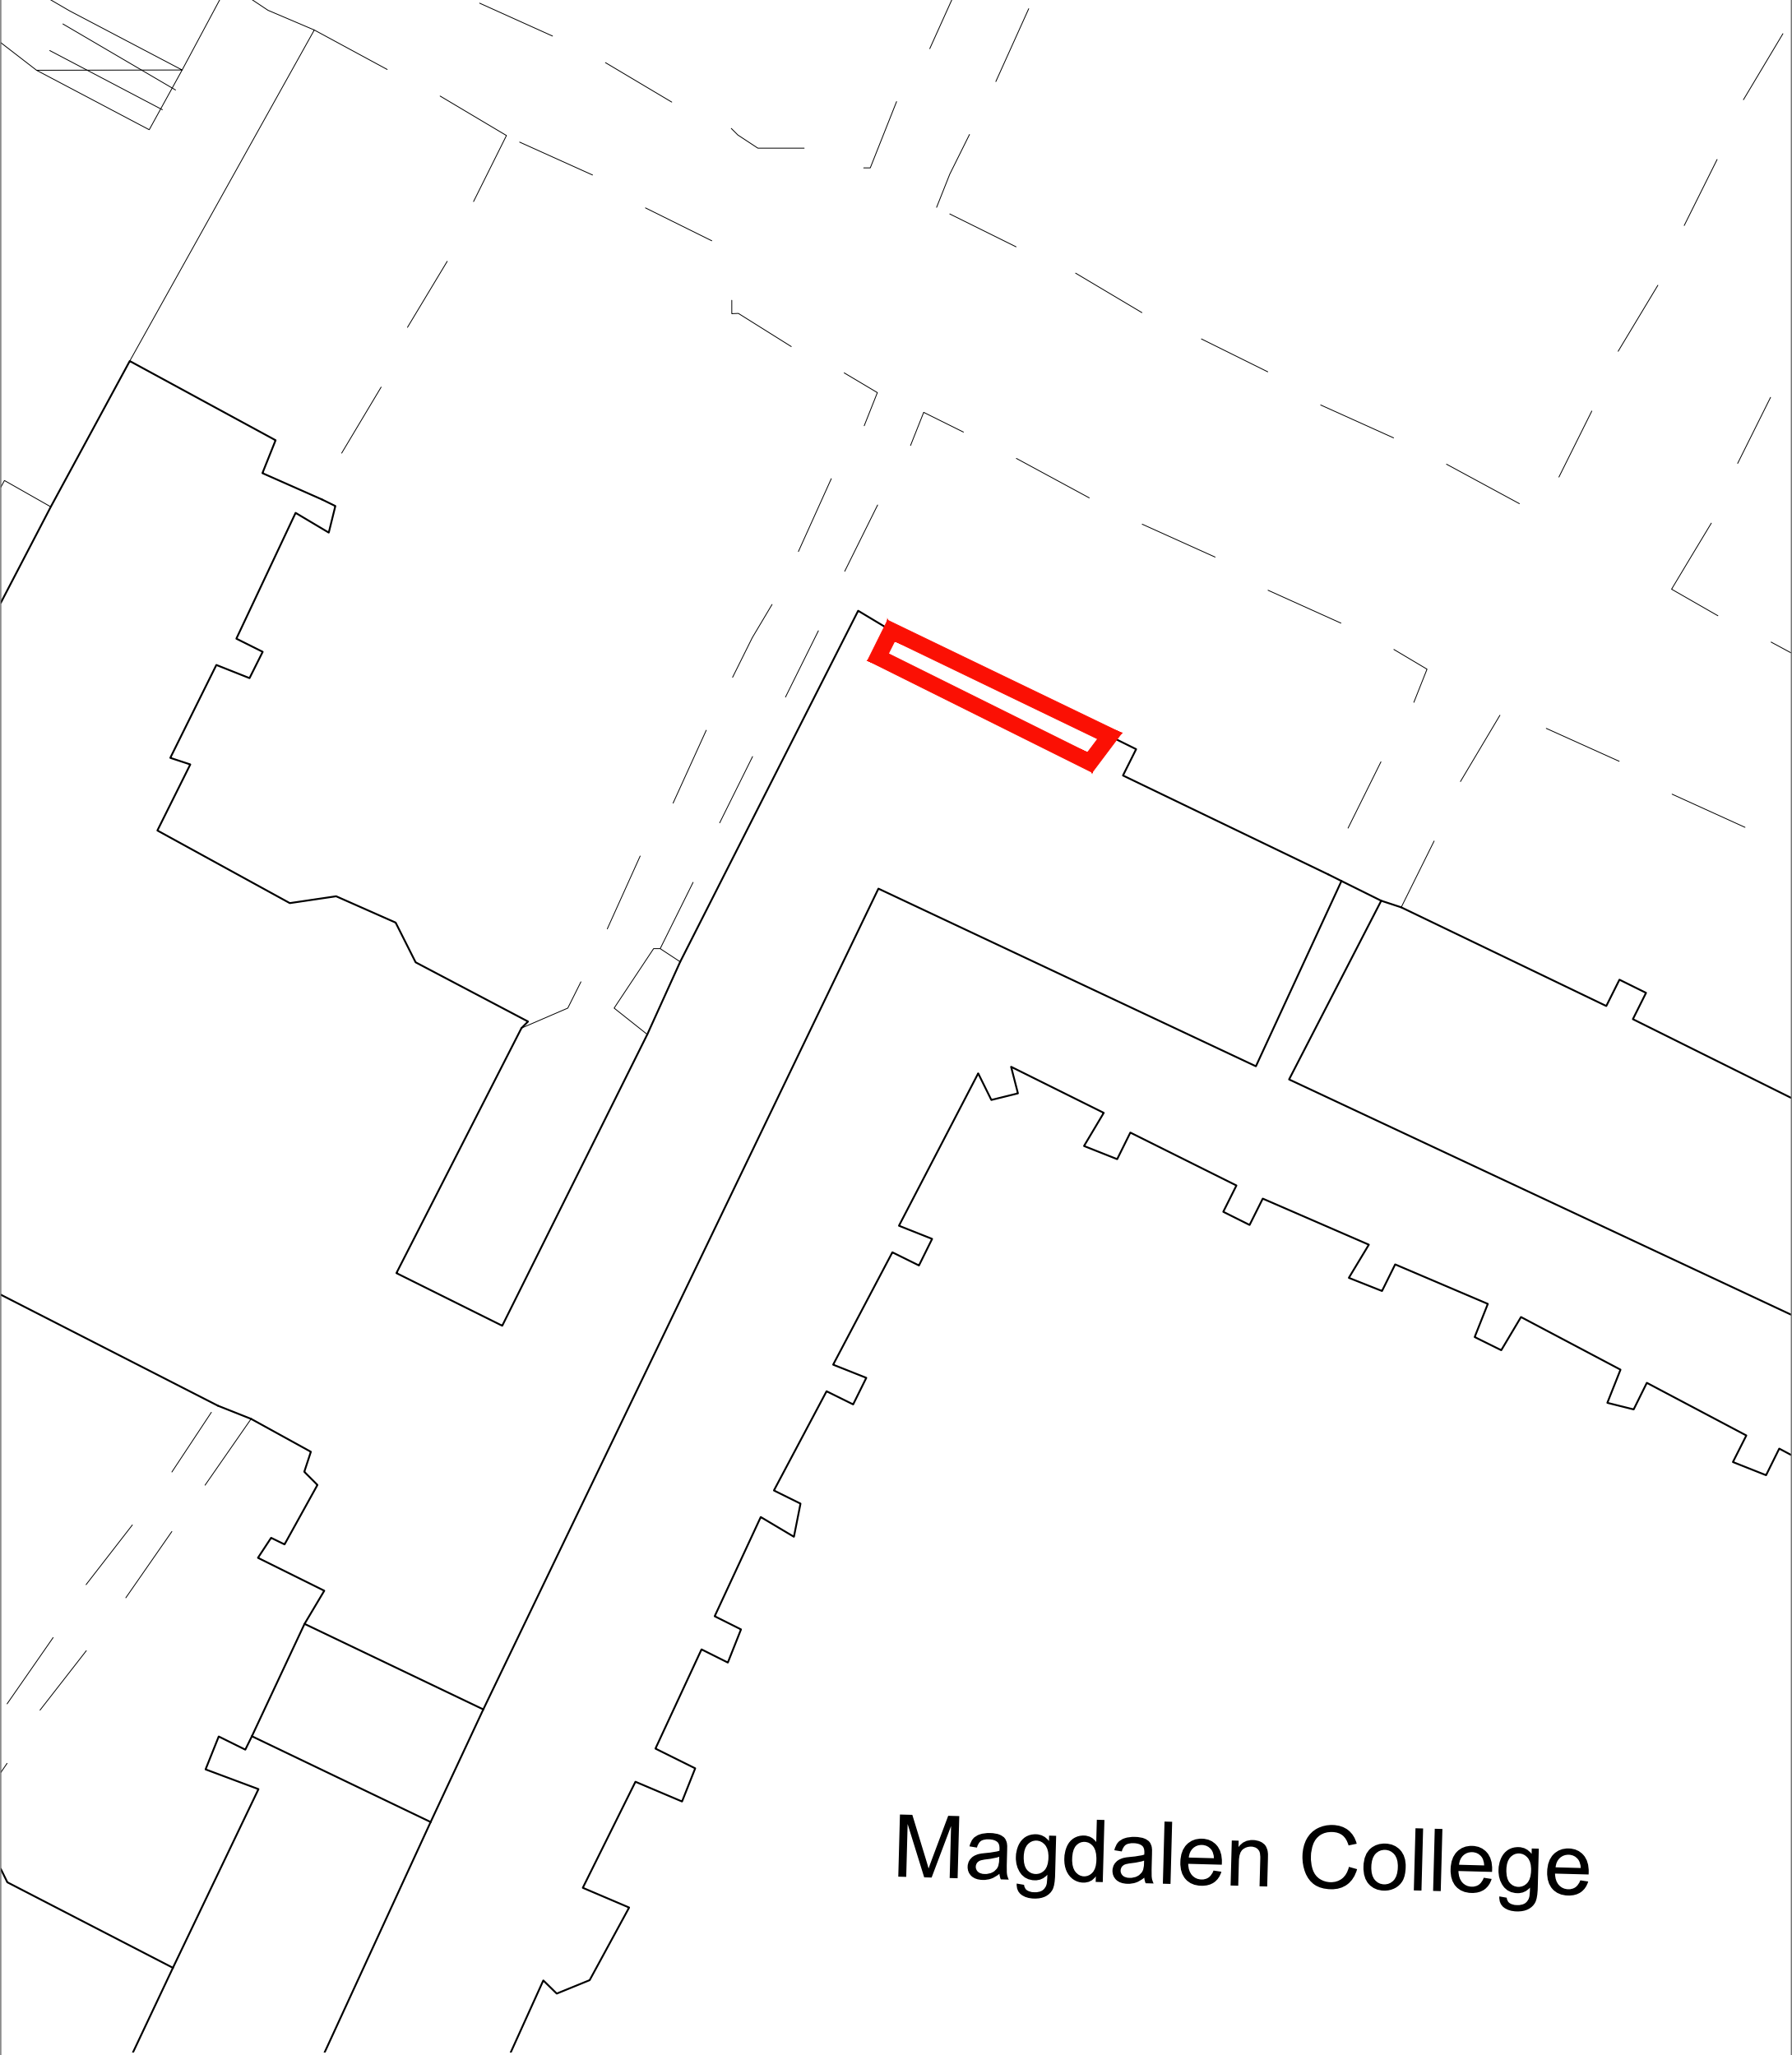



NOTES
 © SIDLEYS - THE COPYRIGHT OF ALL OR PART OF THIS DRAWING RESTS WITH SIDLEYS CHARTERED SURVEYORS.
 ALL DIMENSIONS SHALL BE CHECKED BY THE PARTY TO WHOM THE DRAWING HAS BEEN ISSUED. ANY DISCREPANCIES SHALL BE BROUGHT TO THE ATTENTION OF SIDLEYS.
 DO NOT SCALE FROM THIS DRAWING.

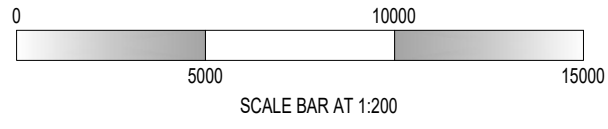

Magdalen College

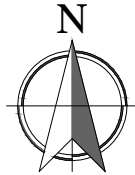

Revision	Date	Details			
Scale:	Job No:	Drawn by:		MAGDALEN COLLEGE	ORIEL WINDOW MAGDALEN COLLEGE OXFORD OX1 4AU
1:200 @ A3	6-1184	MR			
Date:	Drawing No:	Checked by:			 <small>6 KING EDWARD STREET, OXFORD, OX1 4JL (01865) 726016 www.sidleys.co.uk</small>
FEB 2024	BP-02	AS	BLOCK PLAN		

