



0m 1cm = 12.5m 50m
Scale 1:1250

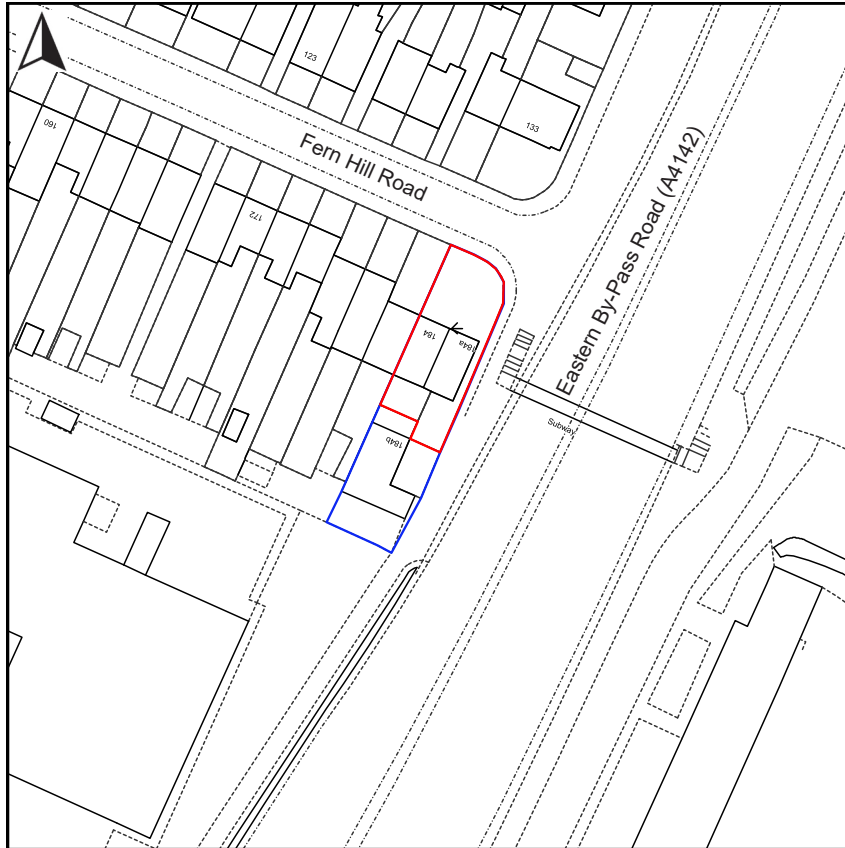

 Bluestone Planning <small>T: 01235 766 825 13, The Black Barn, E: info@bluestoneplanning.co.uk Manor Farm, Manor Road, W: www.bluestoneplanning.co.uk Wantage, OX12 8N</small>	Client Mr Sam Suraj	Title Location Plan			Not for construction. Please do not scale from this drawing unless for planning purposes. All contractors, sub-contractors and suppliers are advised to check relevant dimensions and levels on site prior to the commencement of work. This drawing is copyright and may not be reproduced in any part or form without the written consent of Bluestone Planning LLP OS license no. 100051806
	Project 184a Fern Hill Road Oxford OX4 2JR	DWG No. 440/1021/P1 Drawn By PK	Issue 09/09/2022 Checked By LP	Rev	