



0m      1cm = 12.5m      50m  
**Scale 1:1250**

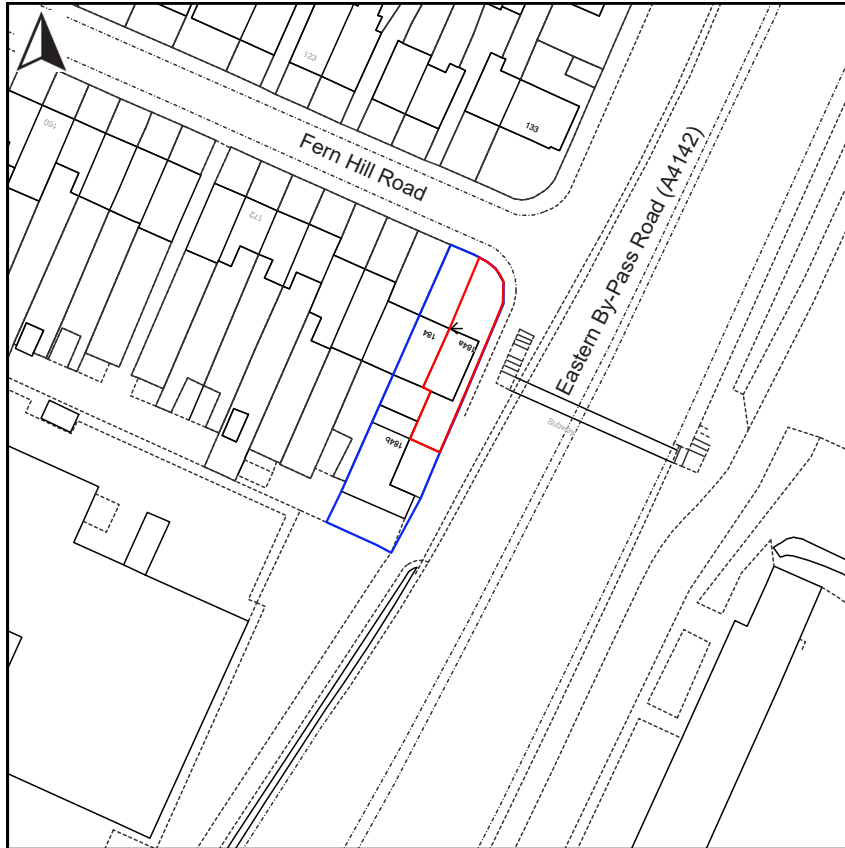

 <b>Bluestone Planning</b> <small>T: 01235 766 825      13, The Black Barn,  E: info@bluestoneplanning.co.uk      Manor Farm, Manor Road,  W: www.bluestoneplanning.co.uk      Wantage, OX12 8N</small>	<b>Client</b> Mr Sam Suraj	<b>Title</b> Location Plan			Not for construction. Please do not scale from this drawing unless for planning purposes.  All contractors, sub-contractors and suppliers are advised to check relevant dimensions and levels on site prior to the commencement of work.  This drawing is copyright and may not be reproduced in any part or form without the written consent of Bluestone Planning LLP  OS license no. 100051806
	<b>Project</b> 184a Fern Hill Road Oxford OX4 2JR	<b>DWG No.</b> 440/1021/P1  <b>Drawn By</b> PK   AB	<b>Issue</b> 15/01/2024  <b>Checked By</b> LP	<b>Rev</b>	