


LOCATION & SITE PLAN

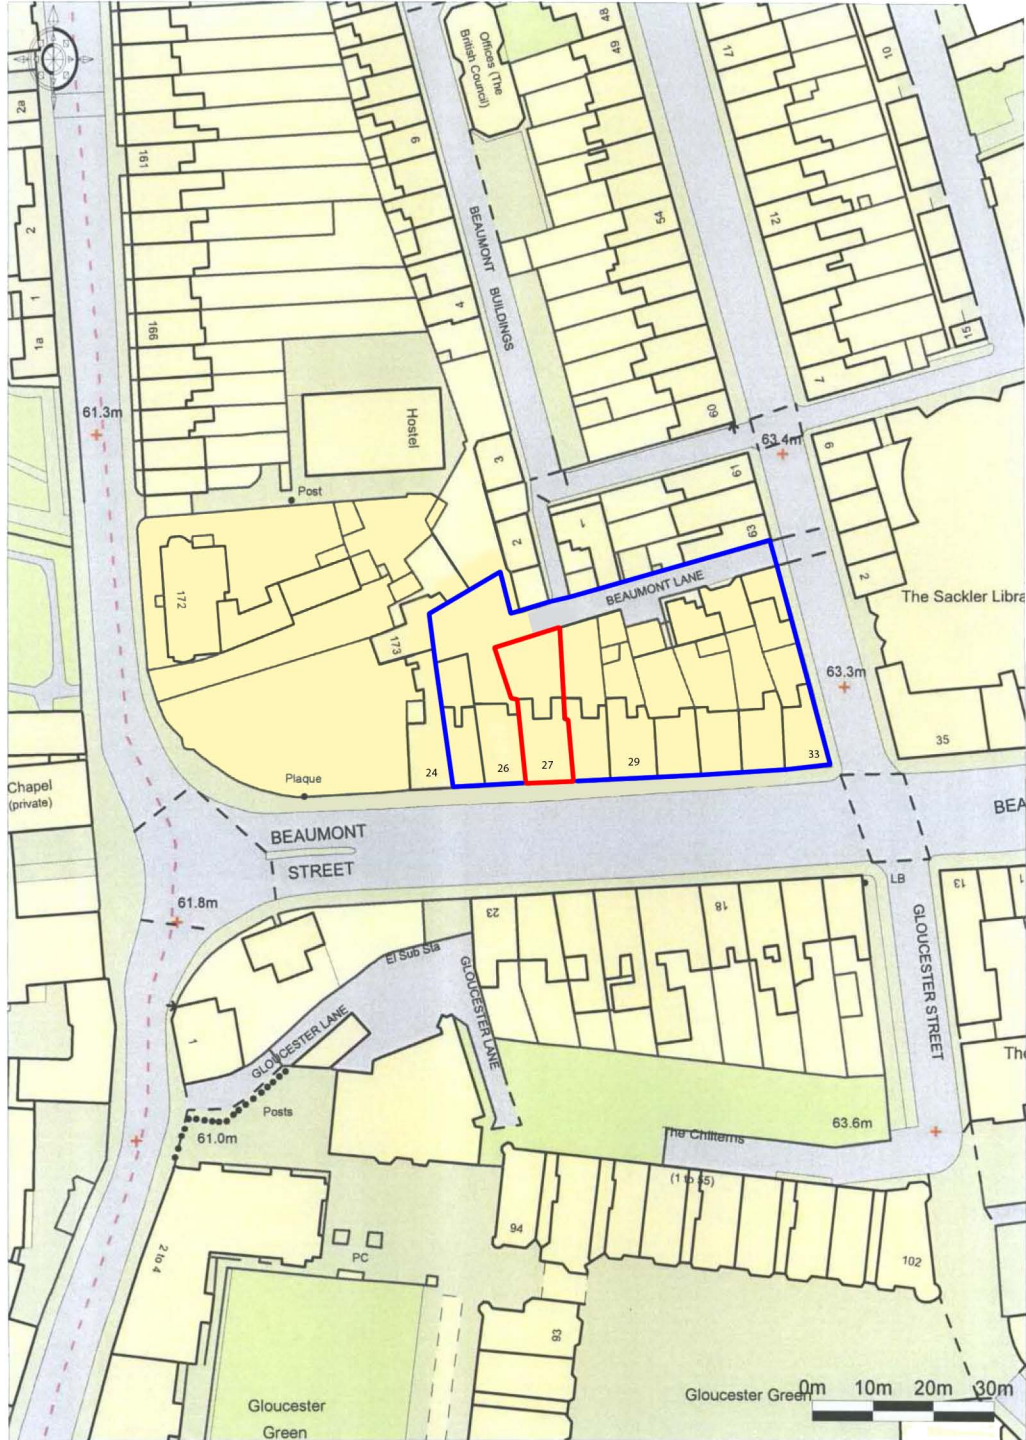

© Crown Copyright 2009. All rights reserved. Licence number 100020449. Plotted Scale - 1:1250

27 BEAUMONT STREET, OXFORD