



NOTE:
 1. All dimensions/descriptions are to be checked. Discrepancies are to be reported immediately.
 2. NO dimensions to be scaled off this drawing.
 3. ANY changes in materials must be approved by the architect, building control and planning if applicable prior to order.
 4. All drawings to be read in conjunction with structural drawings.

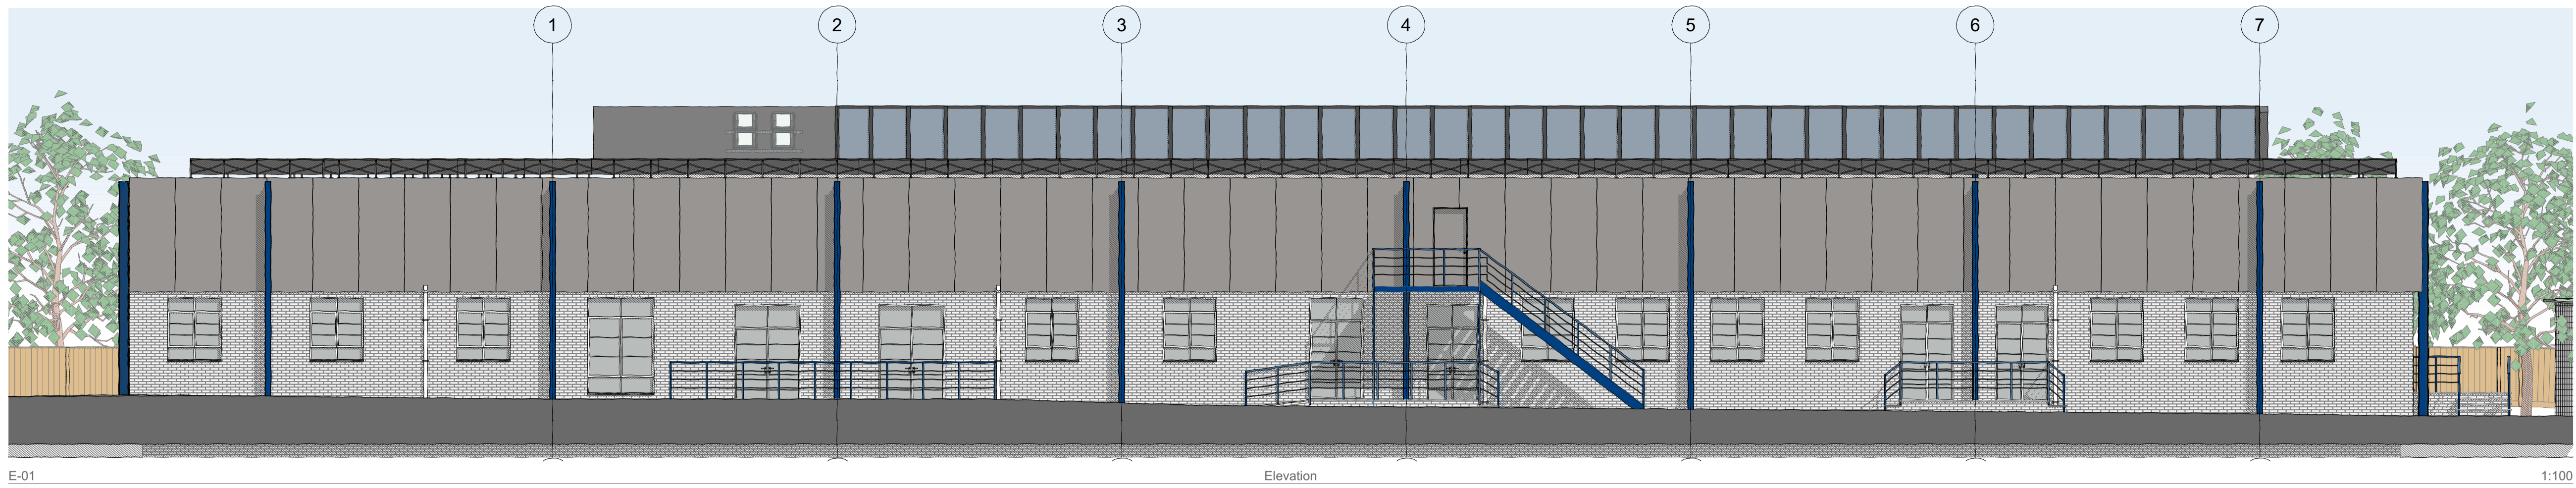


E-01 Elevation 1:100

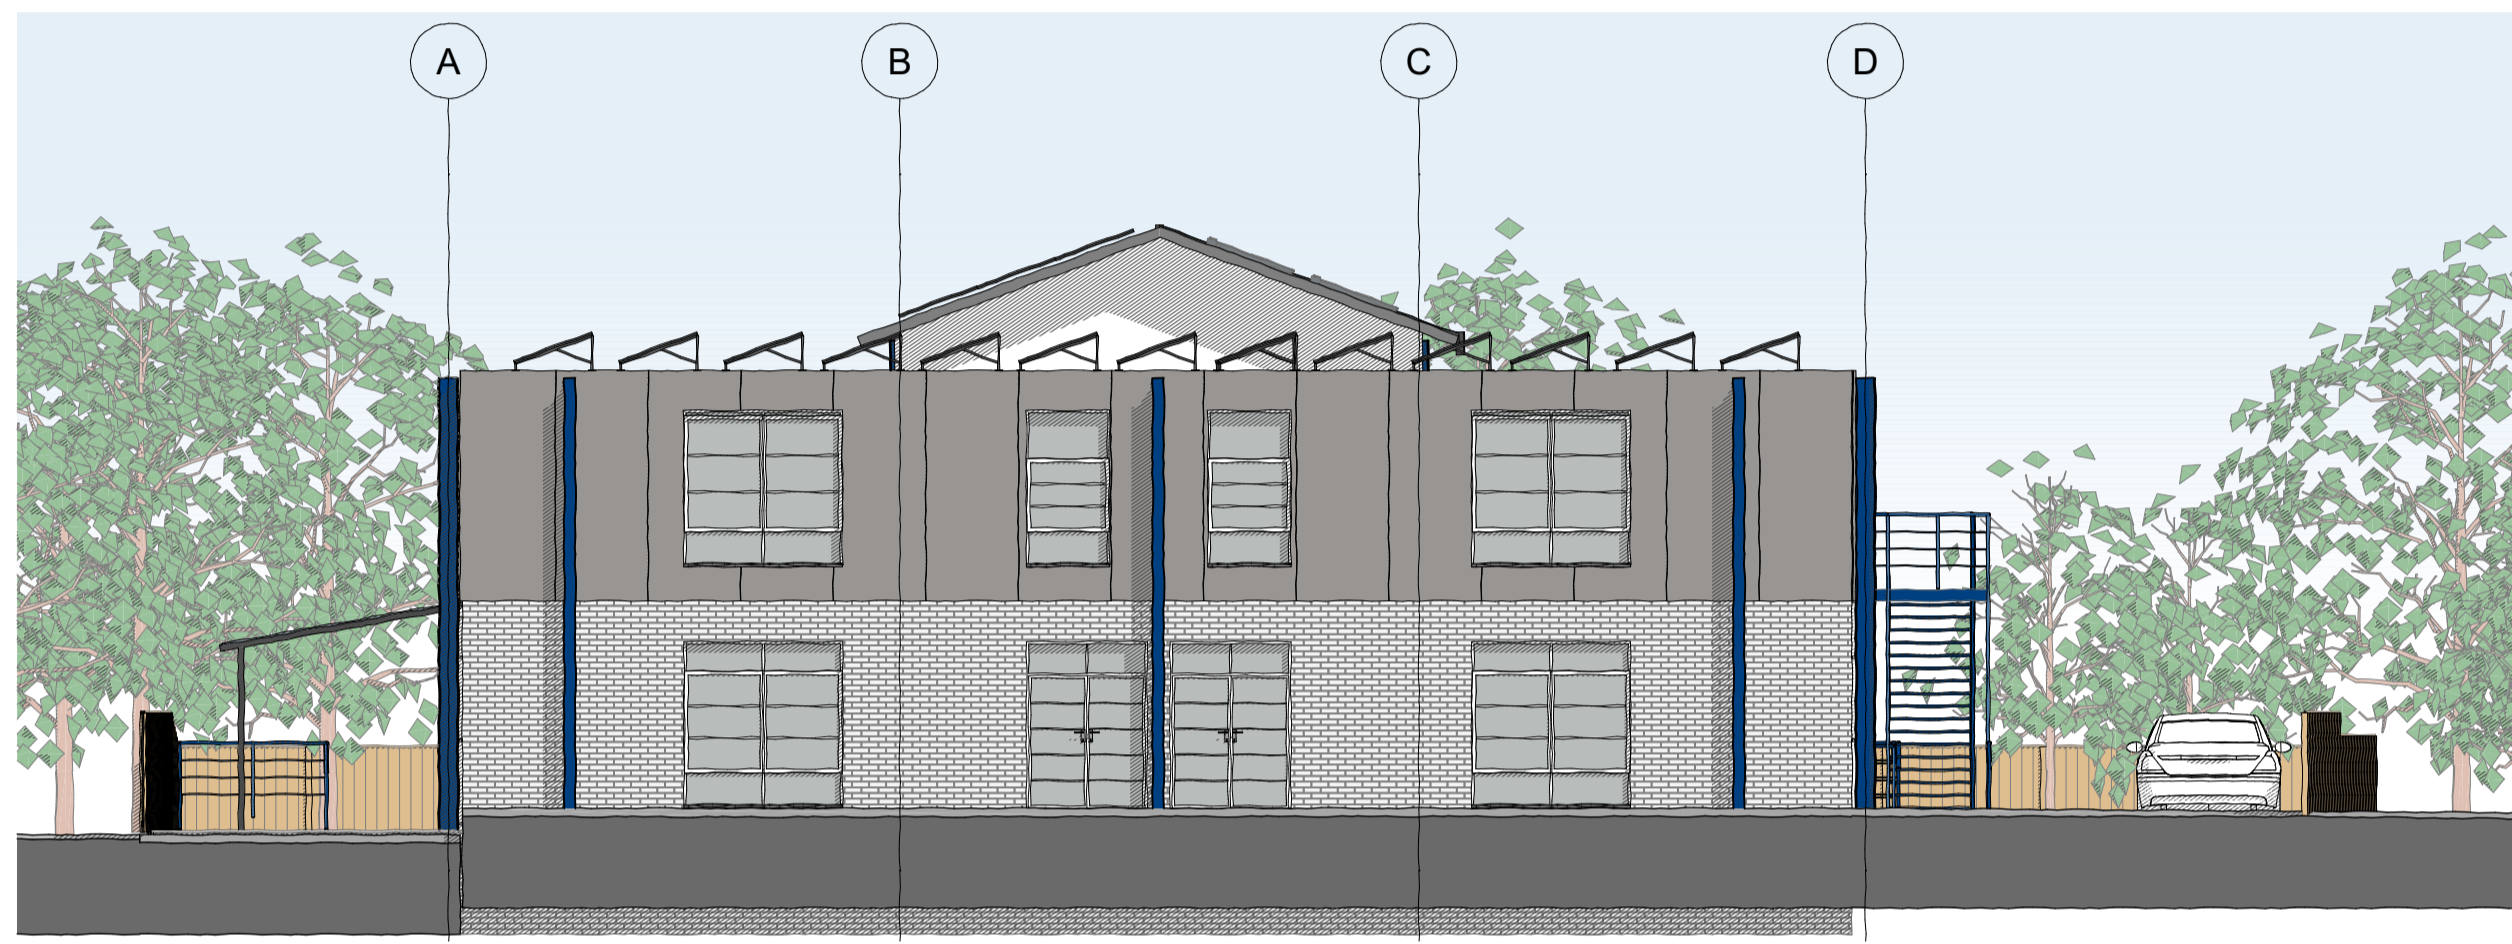


E-02 Elevation 1:100



E-03 Elevation 1:100

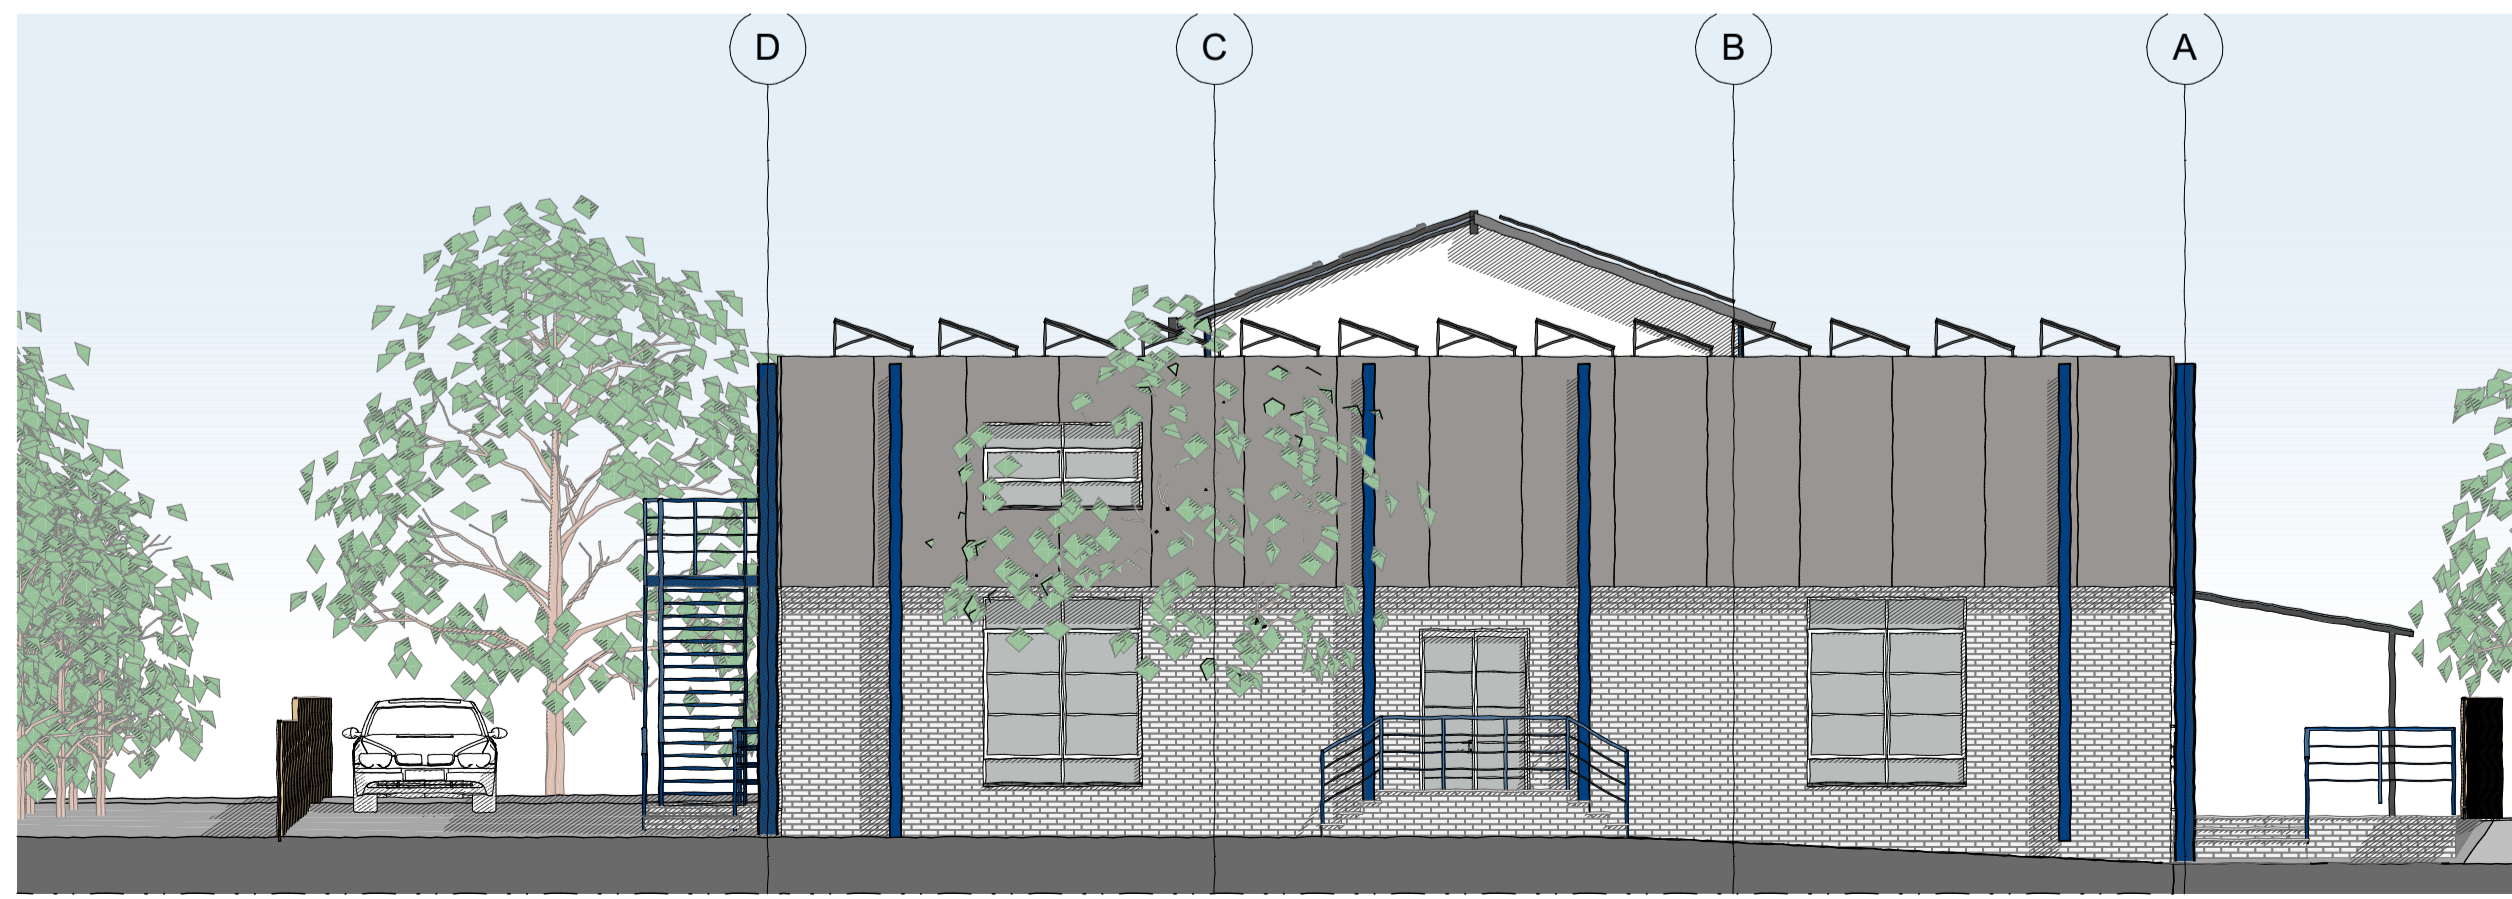

E-04 Elevation 1:100

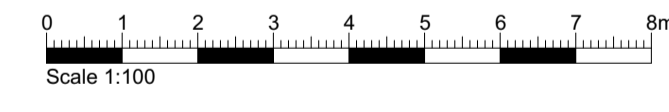

Issue Date	Description	Rev
24/10/2023	PVs added	P4
01/09/2023	Proposed	P3
22/09/2022	Proposed	P1

REVISIONS
 STATUS PVs added

FREEMAN
Architecture Ltd

Chartered Architectural Technologist
 MOB: 07896802747
 EMAIL: info@freeman-architecture.co.uk
 www.freeman-architecture.co.uk

Chartered Institute of Architectural Technologists
 Registered Practice

PROJECT
 The Gallery, 54 Marston Street
 For - Mr. Aeron Buchanan

DRAWING TITLE
 Proposed Elevations

SCALE 1:100	DATE October 23
DRAWING NUMBER 22029.06	REV. P4 A1