



Proposed Secure Bicycle Store

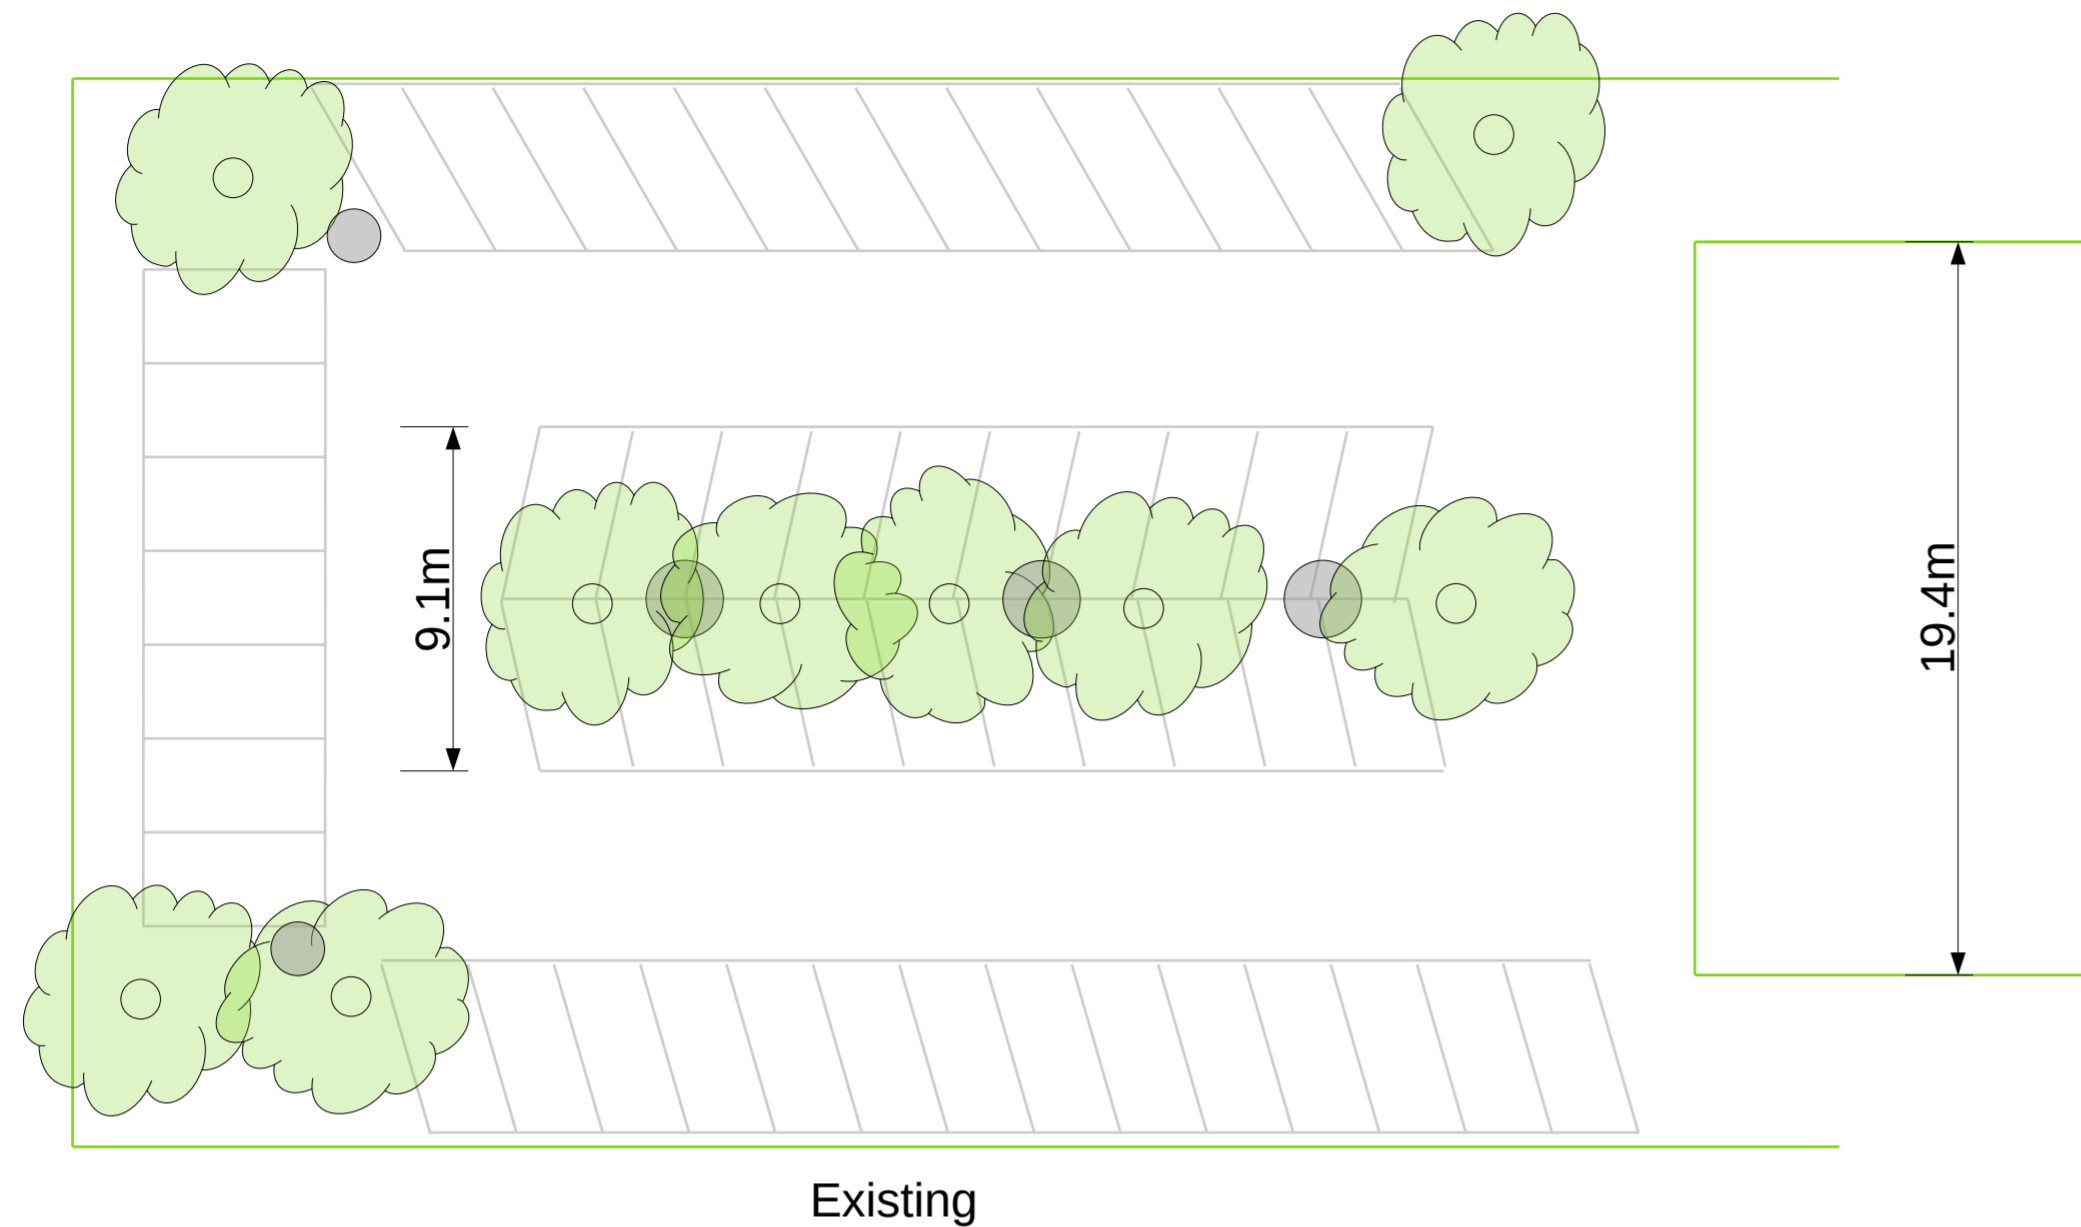

Existing

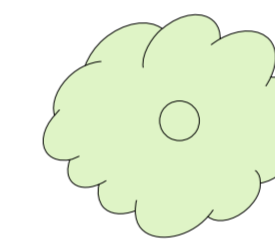


Tree



1m lamp post



3m lamp post

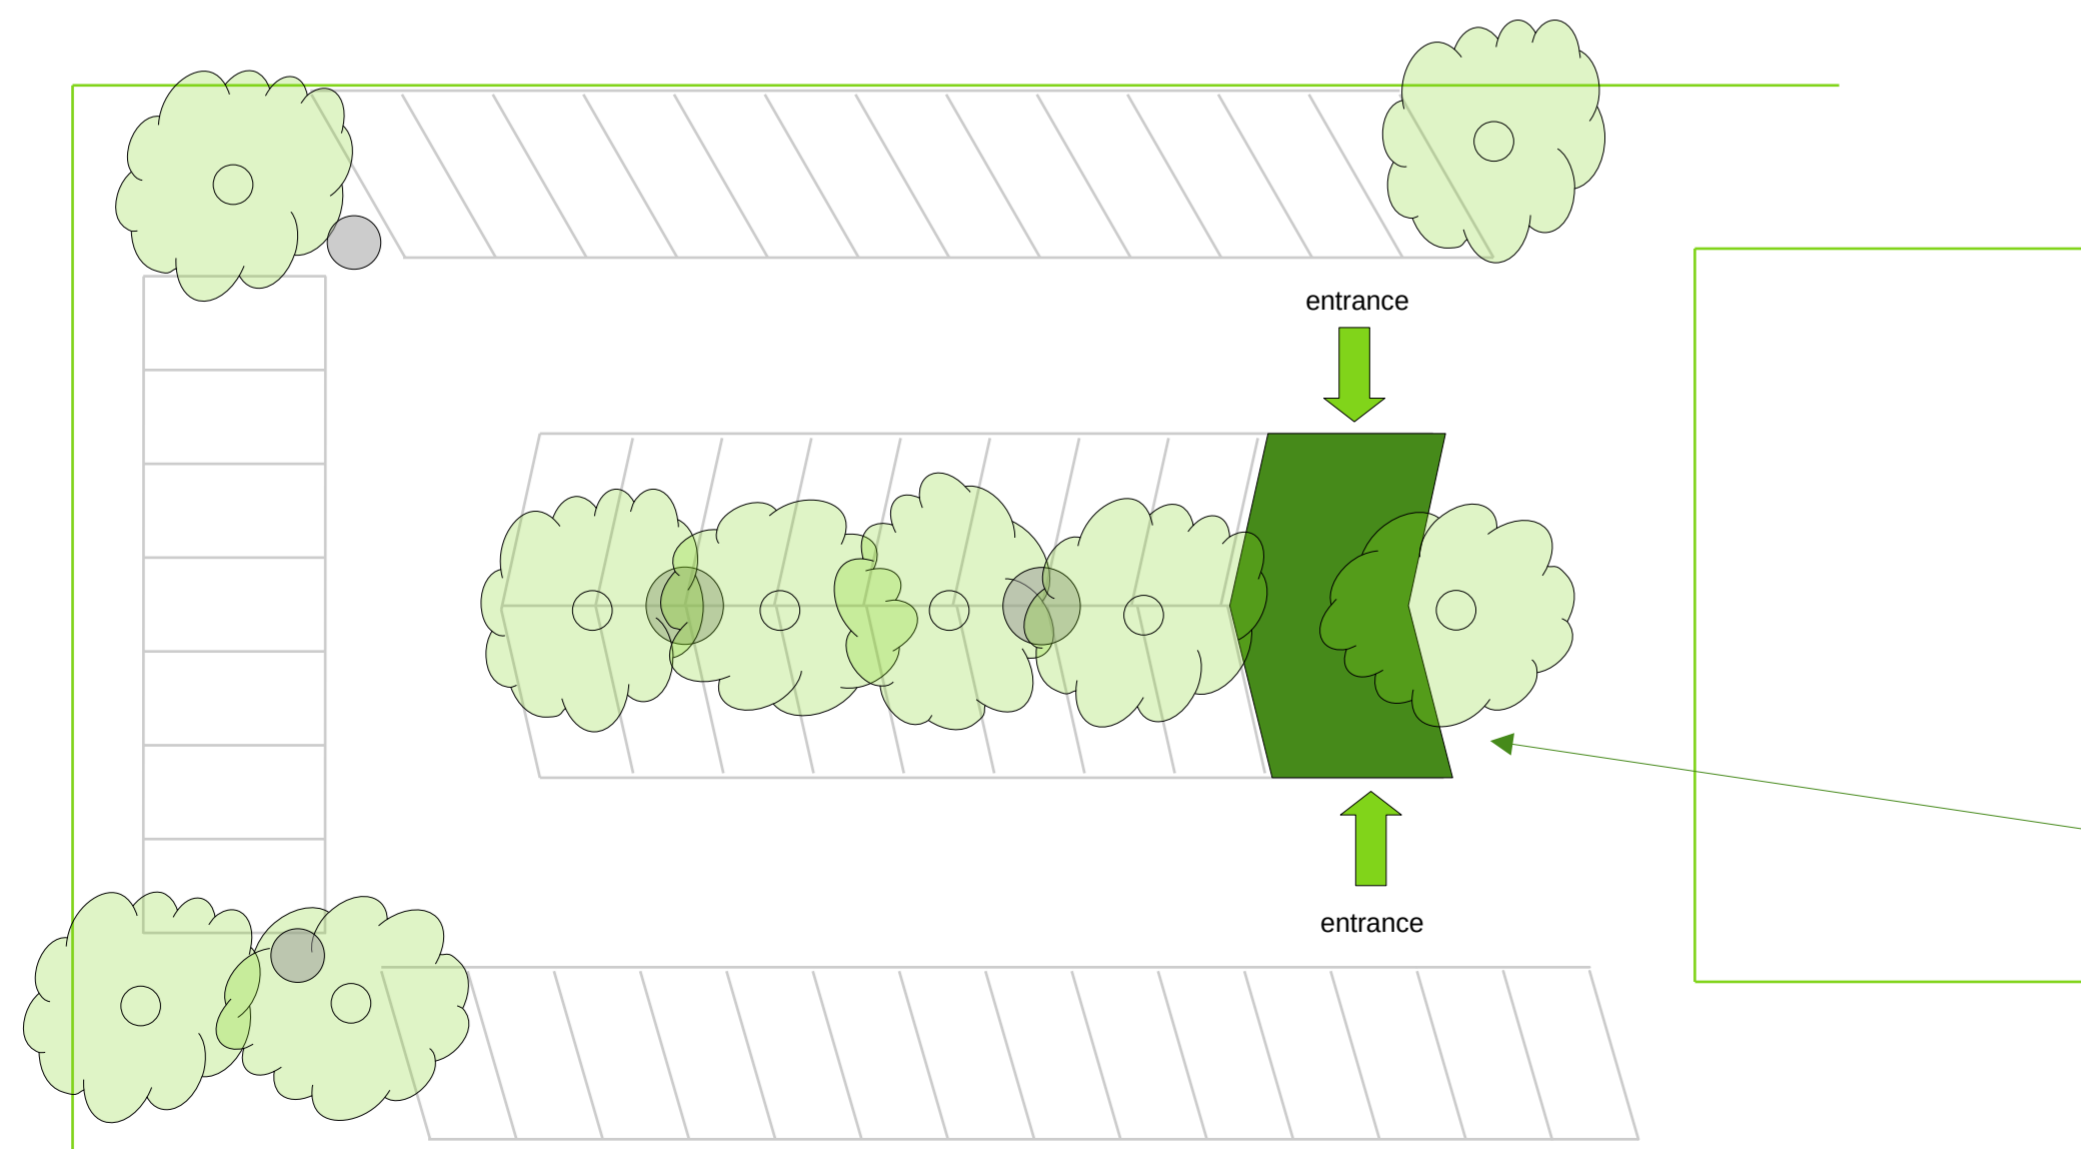

Proposed

Single storey height secure bicycle store, with grass roof and secure mesh walls

