


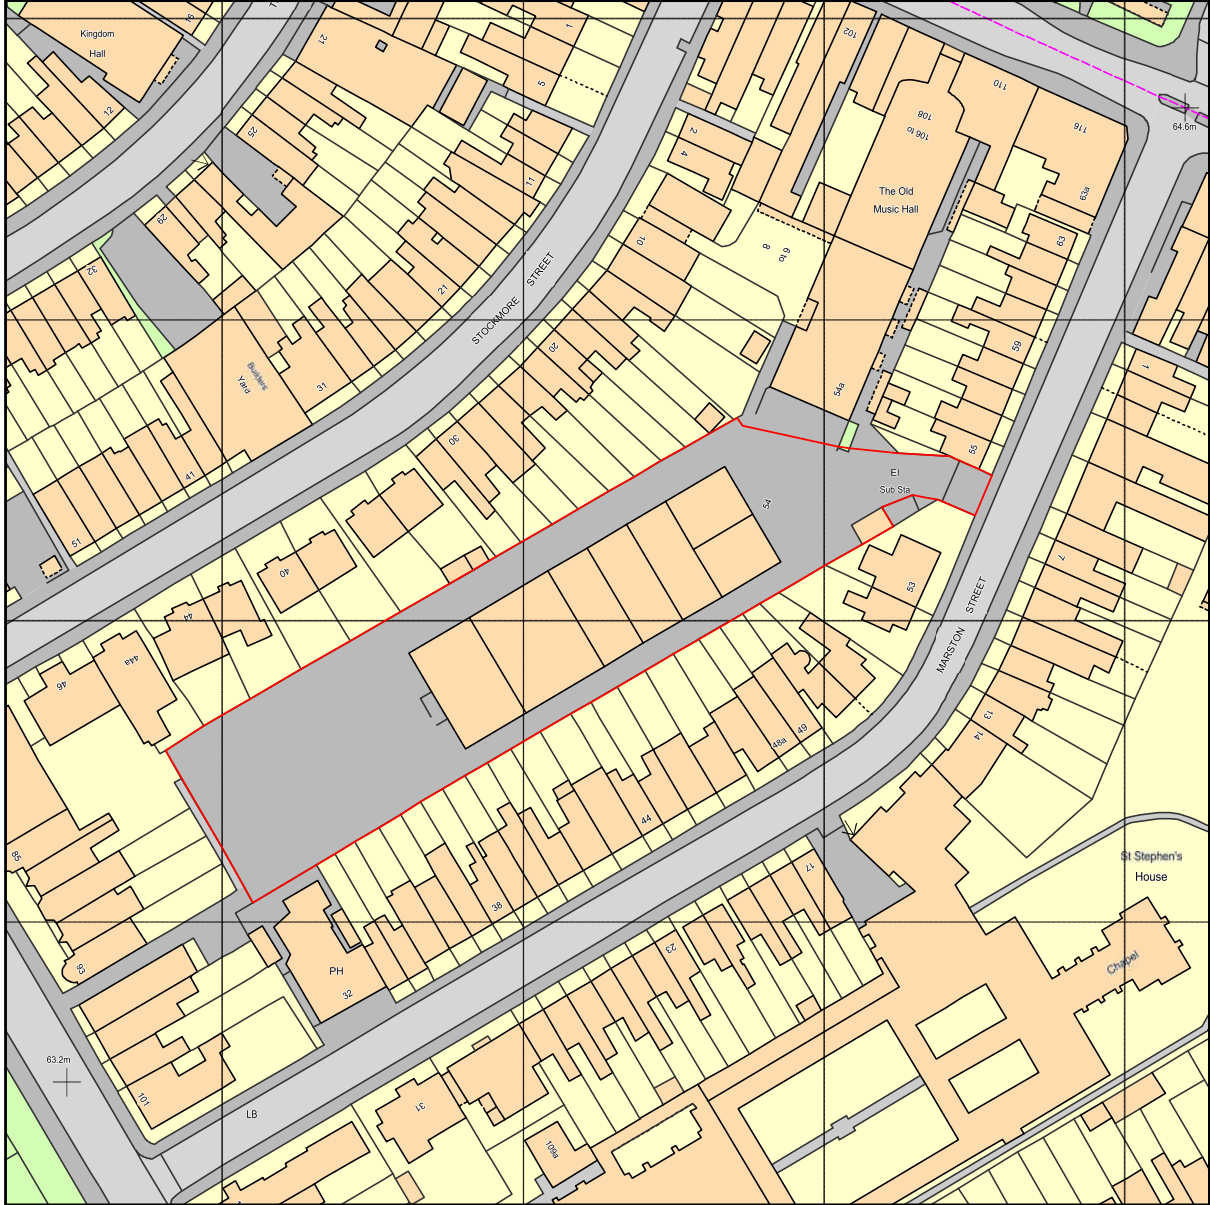


0 25 50 75 100 125m

Scale 1:1250 @ A4



 Bluestone Planning T: 01235 766 825 E: info@bluestoneplanning.co.uk W: www.bluestoneplanning.co.uk	Client The Gallery (Oxford) Ltd	DWG No. 704.0124.PK.P01	Issue 31/01/2024	Not for construction. Please do not scale from this drawing unless for planning purposes. All contractors, sub-contractors and suppliers are advised to check relevant dimensions and levels on site prior to the commencement of work. This drawing is copyright and may not reproduced in any part or form without the written consent of Bluestone Planning LLP OS license no. 100048957
	Project The Gallery 54 Marston Street Oxford OX4 1LF	Drawn By PK	Checked By JF	
	Title Location Plan			