


**BP** BLOCK PLAN  
SCALE 1 : 200

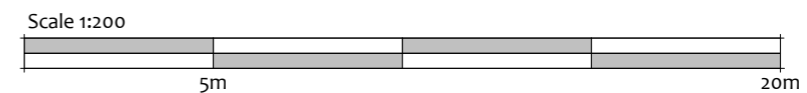

Client's Name  
**Mr Blerim Loci & Anisa Dedej**  
Address  
**51 COLLINWOOD ROAD  
HEADINGTON, OXFORD  
OX3 8HH**

Project No. MI&R.EXT1083/OCT.23



Revisions  
\_\_\_\_\_  
\_\_\_\_\_  
\_\_\_\_\_  
\_\_\_\_\_

Project North



Scale 1 : 200

**BLOCK PLAN**

**22-A101**

Sheet No. ©2021