



# PLANNING APPLICATION

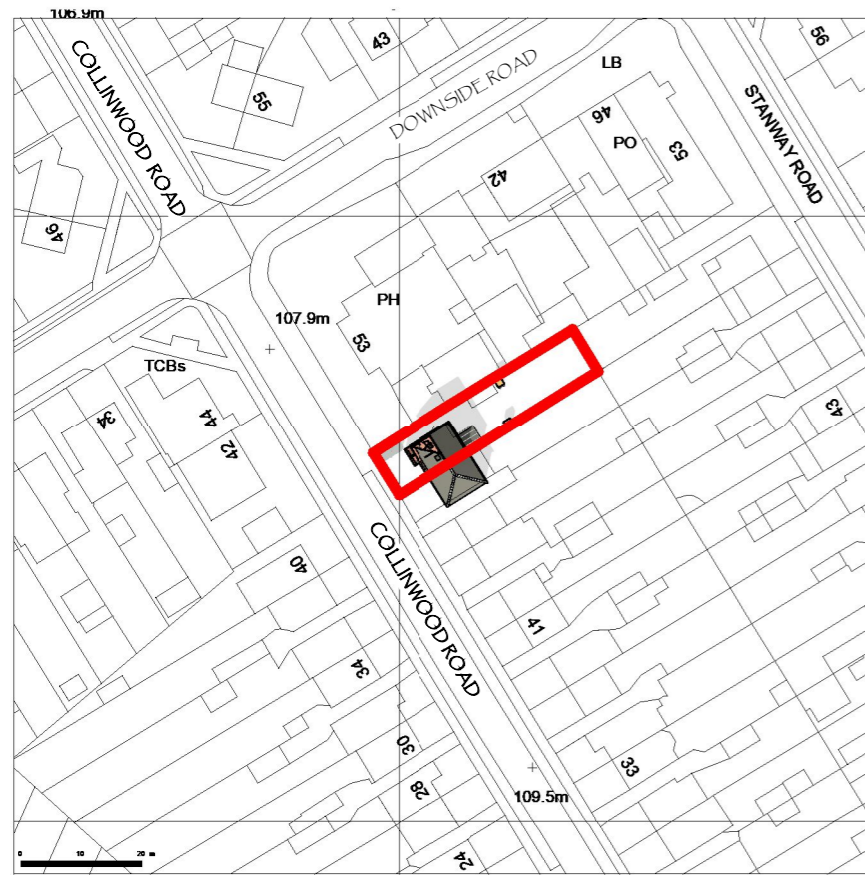

**LP** LOCATION PLAN  
SCALE 1 : 1250

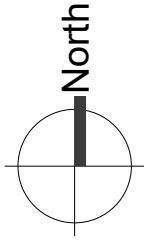

Client's Name  
**Mr Blerim Loci & Anisa Dedej**  
Address  
**51 COLLINWOOD ROAD  
HEADINGTON, OXFORD  
OX3 8HH**

Project No. MI&R.EXT083/OCT.23



Revisions




Scale 1 : 1250

LOCATION PLAN

22-A100

Sheet No. ©2021