




Site Location Plan
Scale 1-1250

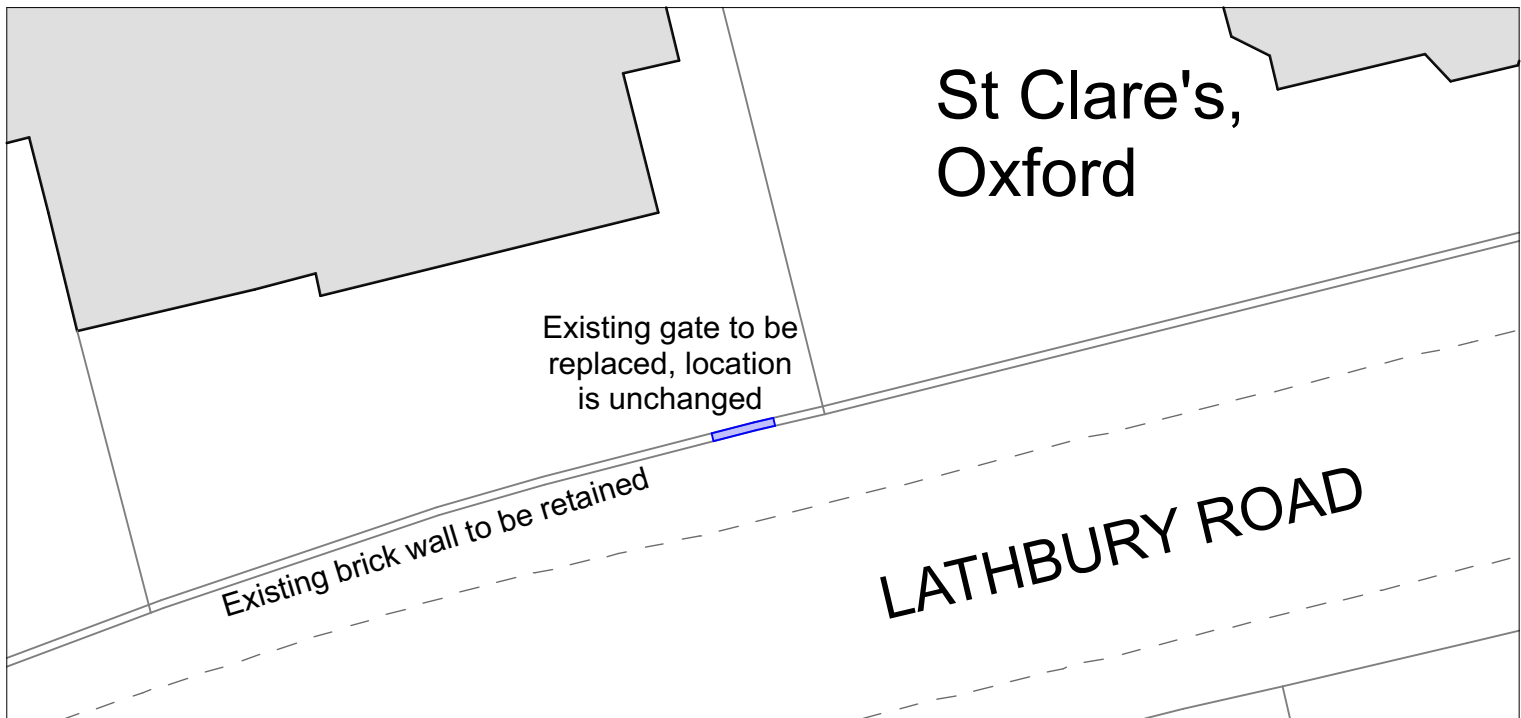


St Clare's, Oxford

Existing gate to be replaced, location is unchanged


Existing brick wall to be retained

LATHBURY ROAD

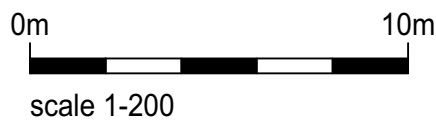

Site Layout (Block) Plan - unchanged
Scale 1-200

Replacement Gate

| | | | | | |
|-------|------------------|---|--|---------------------------------|--|
| Notes | no date revision |  PLANNING & ARCHITECTURAL CONSULTANCY Chetwood House • Chilton • HP18 9LS 01844 267990 • admin@jcemmett.co.uk | project Replacement gate facing Lathbury Rd; 139 Banbury Road, Oxford, OX2 7AL | | |
| | | | title Site Location Plan and Block Plan (unchanged) | | |
| | | | drawn AK | Project number 1371-1 | |
| | | | date 01/02/2024 | Drawing no 1371-1_PL-01 | |
| | | THIS DRAWING REMAINS THE SOLE COPYRIGHT OF JEFFREY CHARLES EMMETT ASSOC. R.I.C.S | | scale 1:1250, 1:200 @ A4 | |
| | | All dimensional discrepancies to be referred to JCE Planning & Architectural Consultancy | | | |