


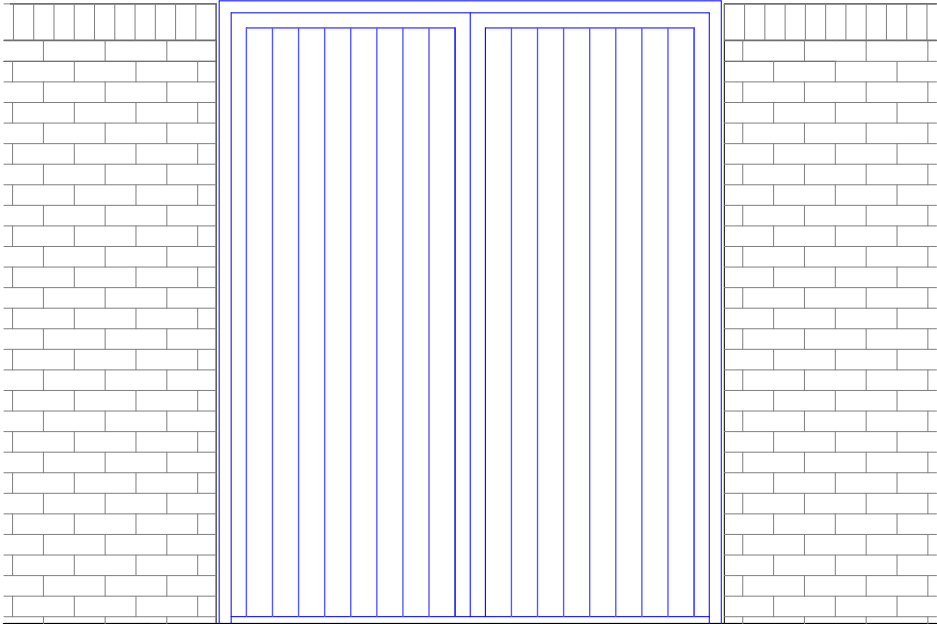
0m 1m

 scale 1-25

Honest Indigo
 77BB 07/344
 Colour Palette Fandeck





Proposed colour of gate to match existing


Existing gate to be replaced



Existing gate wooden gate

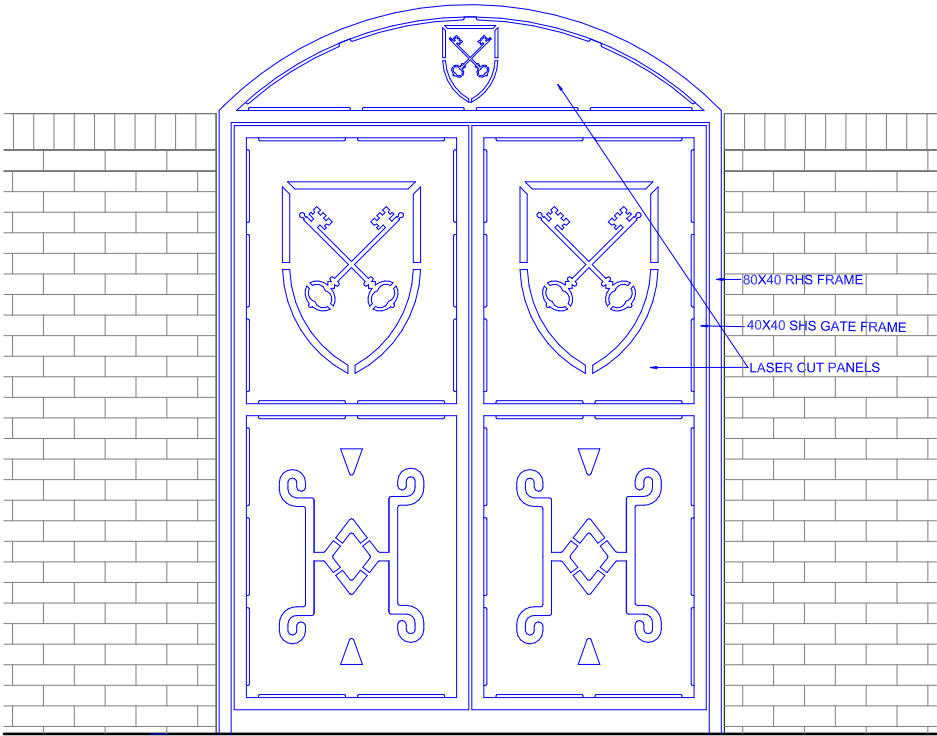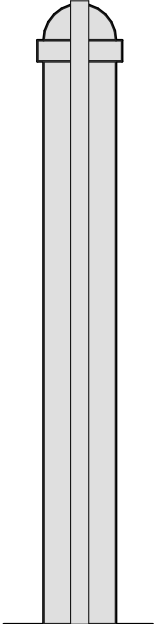

Proposed metal gate

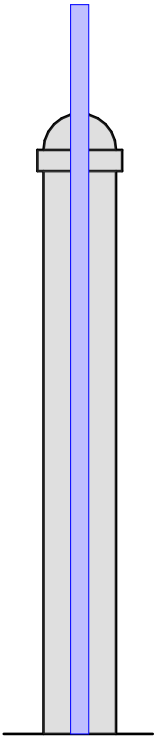

Replacement Gate

Notes

no	date	revision

JCE **PLANNING & ARCHITECTURAL CONSULTANCY**
 Chetwood House • Chilton • HP18 9LS
 01844 267990 • admin@jcemmett.co.uk

THIS DRAWING REMAINS THE SOLE COPYRIGHT OF
 JEFFREY CHARLES EMMETT ASSOC. R.I.C.S

All dimensional discrepancies to be referred to
 JCE Planning & Architectural Consultancy

project Replacement gate facing Lathbury Rd; 139 Banbury Road, Oxford, OX2 7AL	
title Existing and Proposed Gate	
drawn AK	Project number 1371-1
date 29/01/2024	Drawing no
scale 1:25 @ A4	1371-1_PL-01