

DO NOT SCALE FROM DRAWINGS
 All dimensions to be checked on site by Contractor and any discrepancies to be notified to the Architect prior to works being commenced. Use Figured Dimensions ONLY.

COPYRIGHT
 All Rights Reserved. All Documents and Drawings prepared by JSA remain the property of JSA.

Notes:




Existing Walls




Proposed Walls



Proposed Downtakings

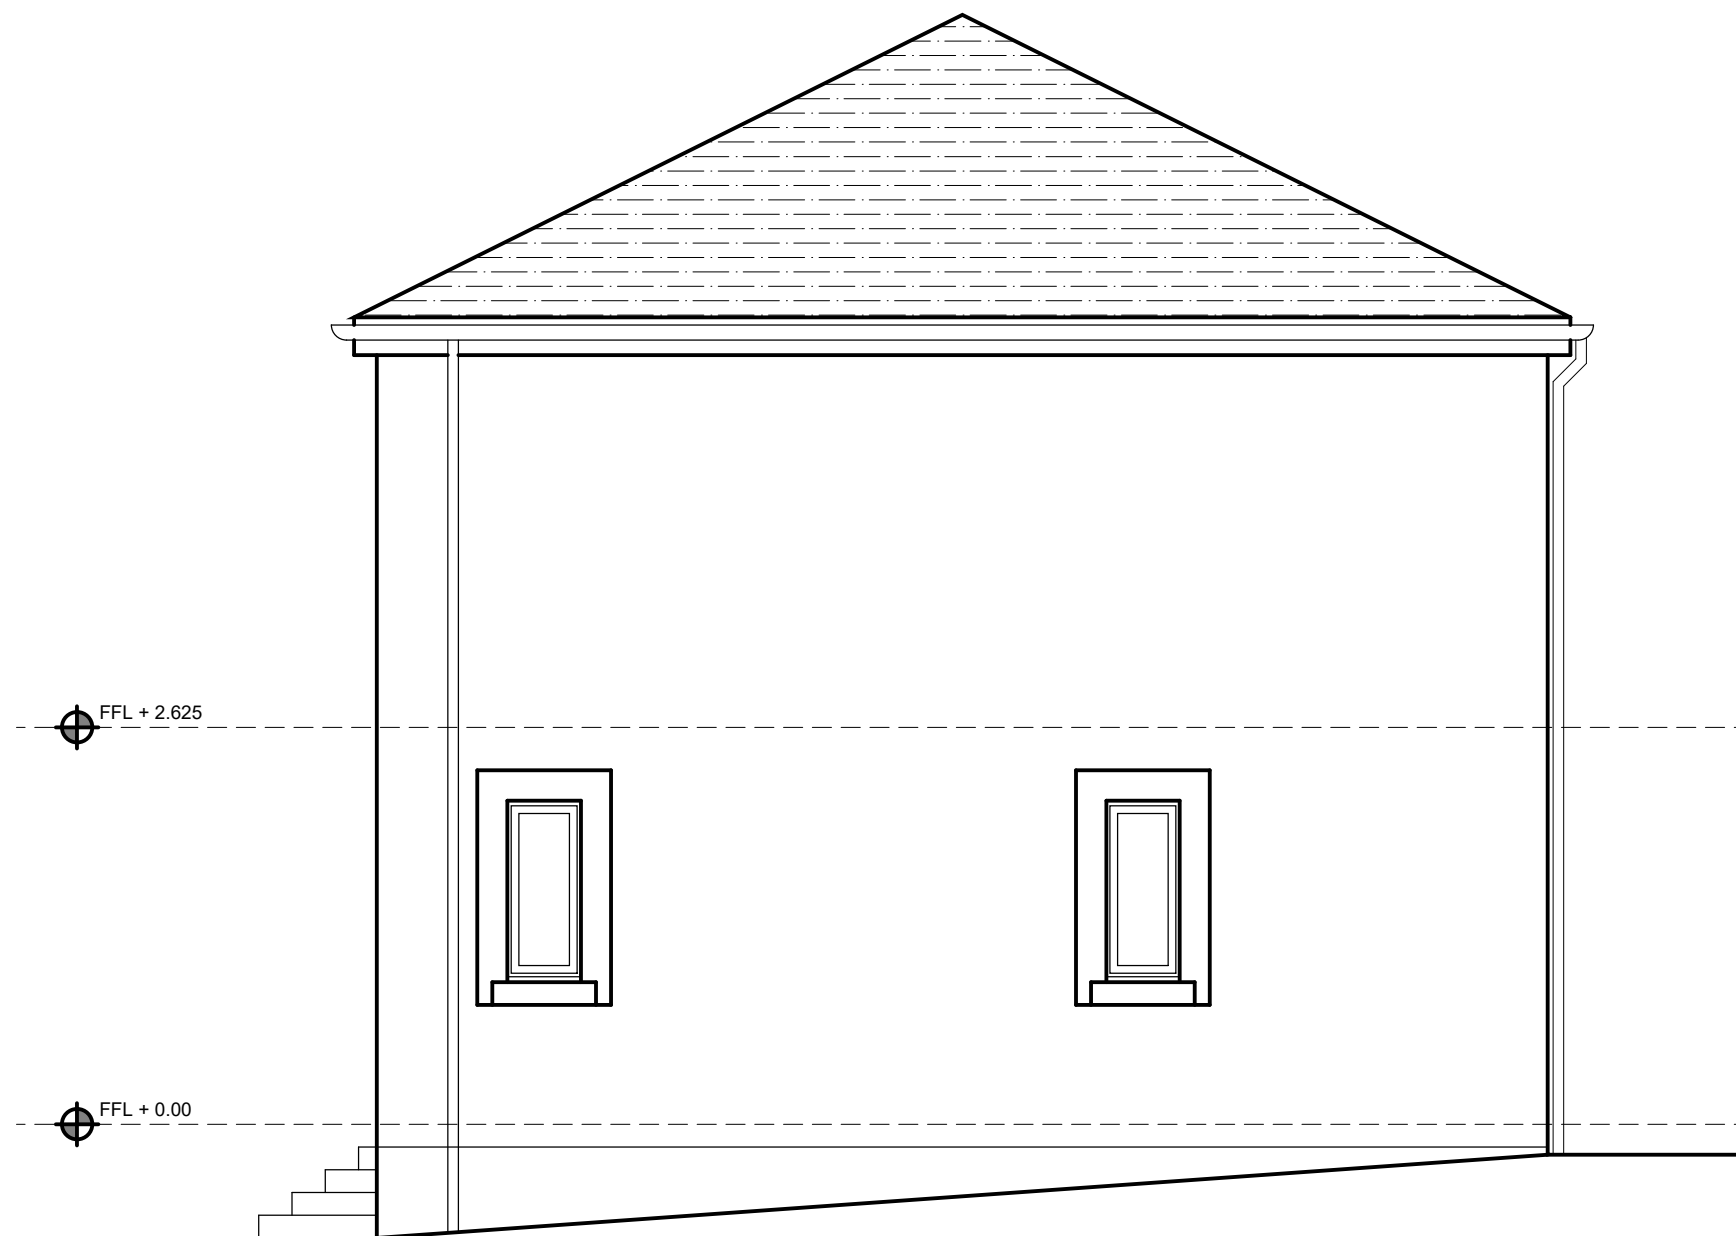

 EAST GABLE ELEVATION AS EXISTING
 1:50

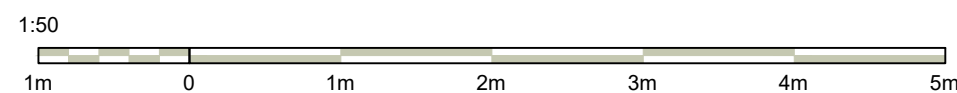

Rev Date	Description	Iss
----------	-------------	-----

Existing East Gable Elevation

e. info@jsarch.co.uk
 t. 07342 305560

JSA

FRONT PORCH & INTERNAL ALTERATIONS

Building Warrant

Mr & Mrs McGurk
 8 Windhill Road, Glasgow

Scale: As noted @ A3

L(20)004

-