

**DO NOT SCALE FROM DRAWINGS**  
 All dimensions to be checked on site by Contractor and any discrepancies to be notified to the Architect prior to works being commenced. Use Figured Dimensions ONLY.

**COPYRIGHT**  
 All Rights Reserved. All Documents and Drawings prepared by JSA remain the property of JSA.


Notes:



Existing Walls



Proposed Walls

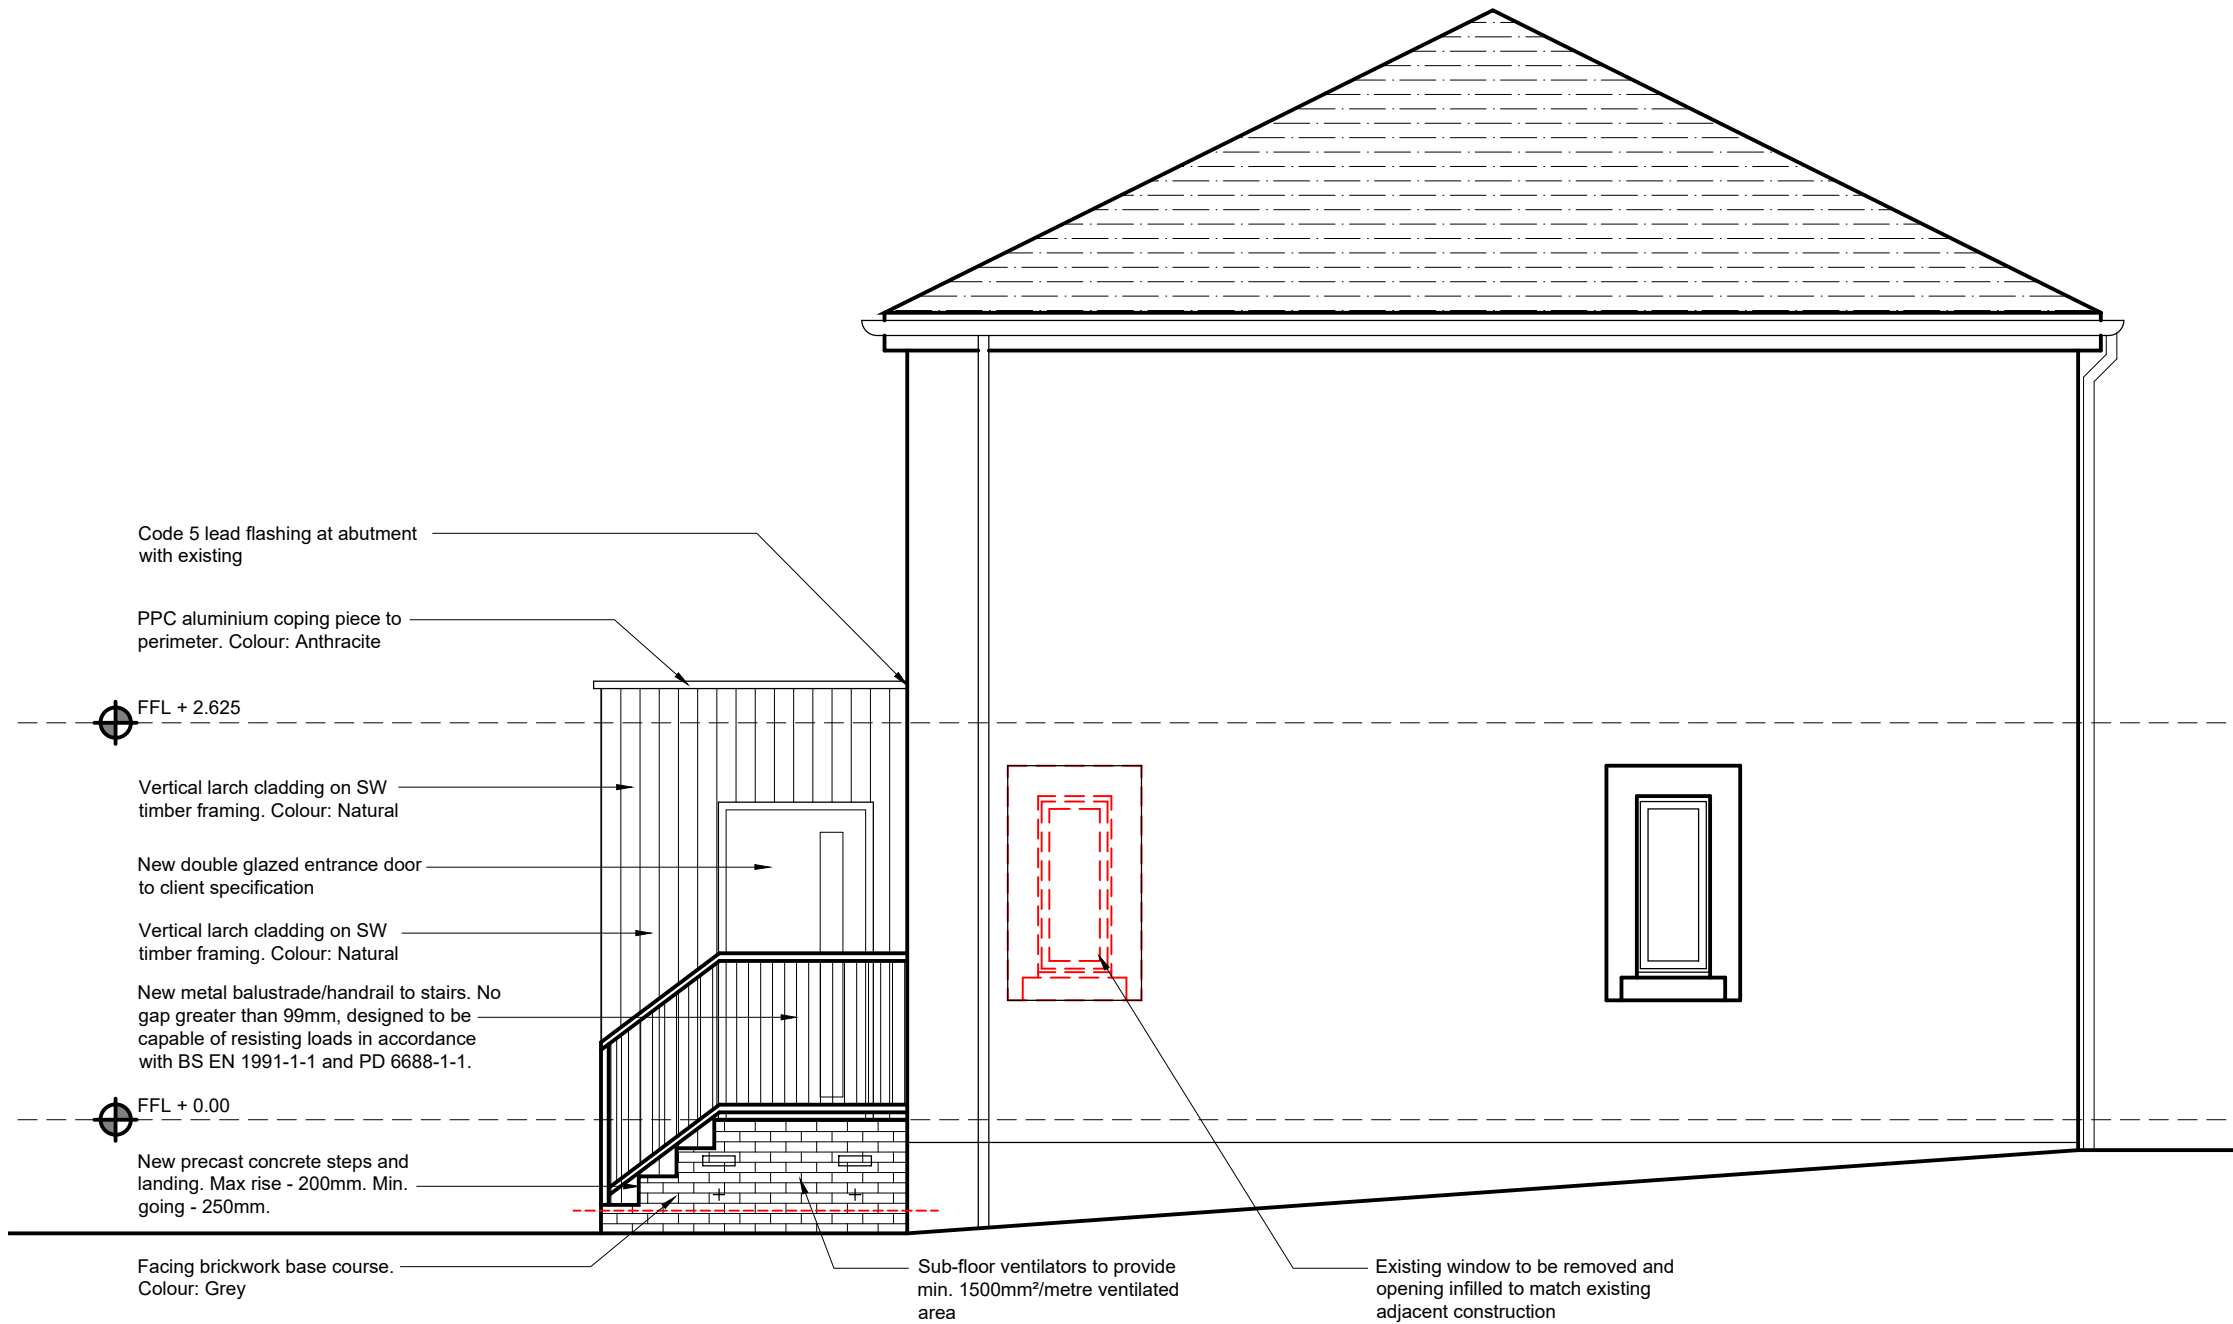

Rev Date	Description	Iss
----------	-------------	-----

Proposed East Gable Elevation

e. info@jsarch.co.uk  
 t. 07342 305560

JSA

FRONT PORCH & INTERNAL ALTERATIONS

Building Warrant

Mr & Mrs McGurk  
 8 Windhill Road, Glasgow

Scale: As noted @ A3

L(20)009

GABLE ELEVATION AS PROPOSED  
 1:50

