



A Proposed Section AA
1 : 50

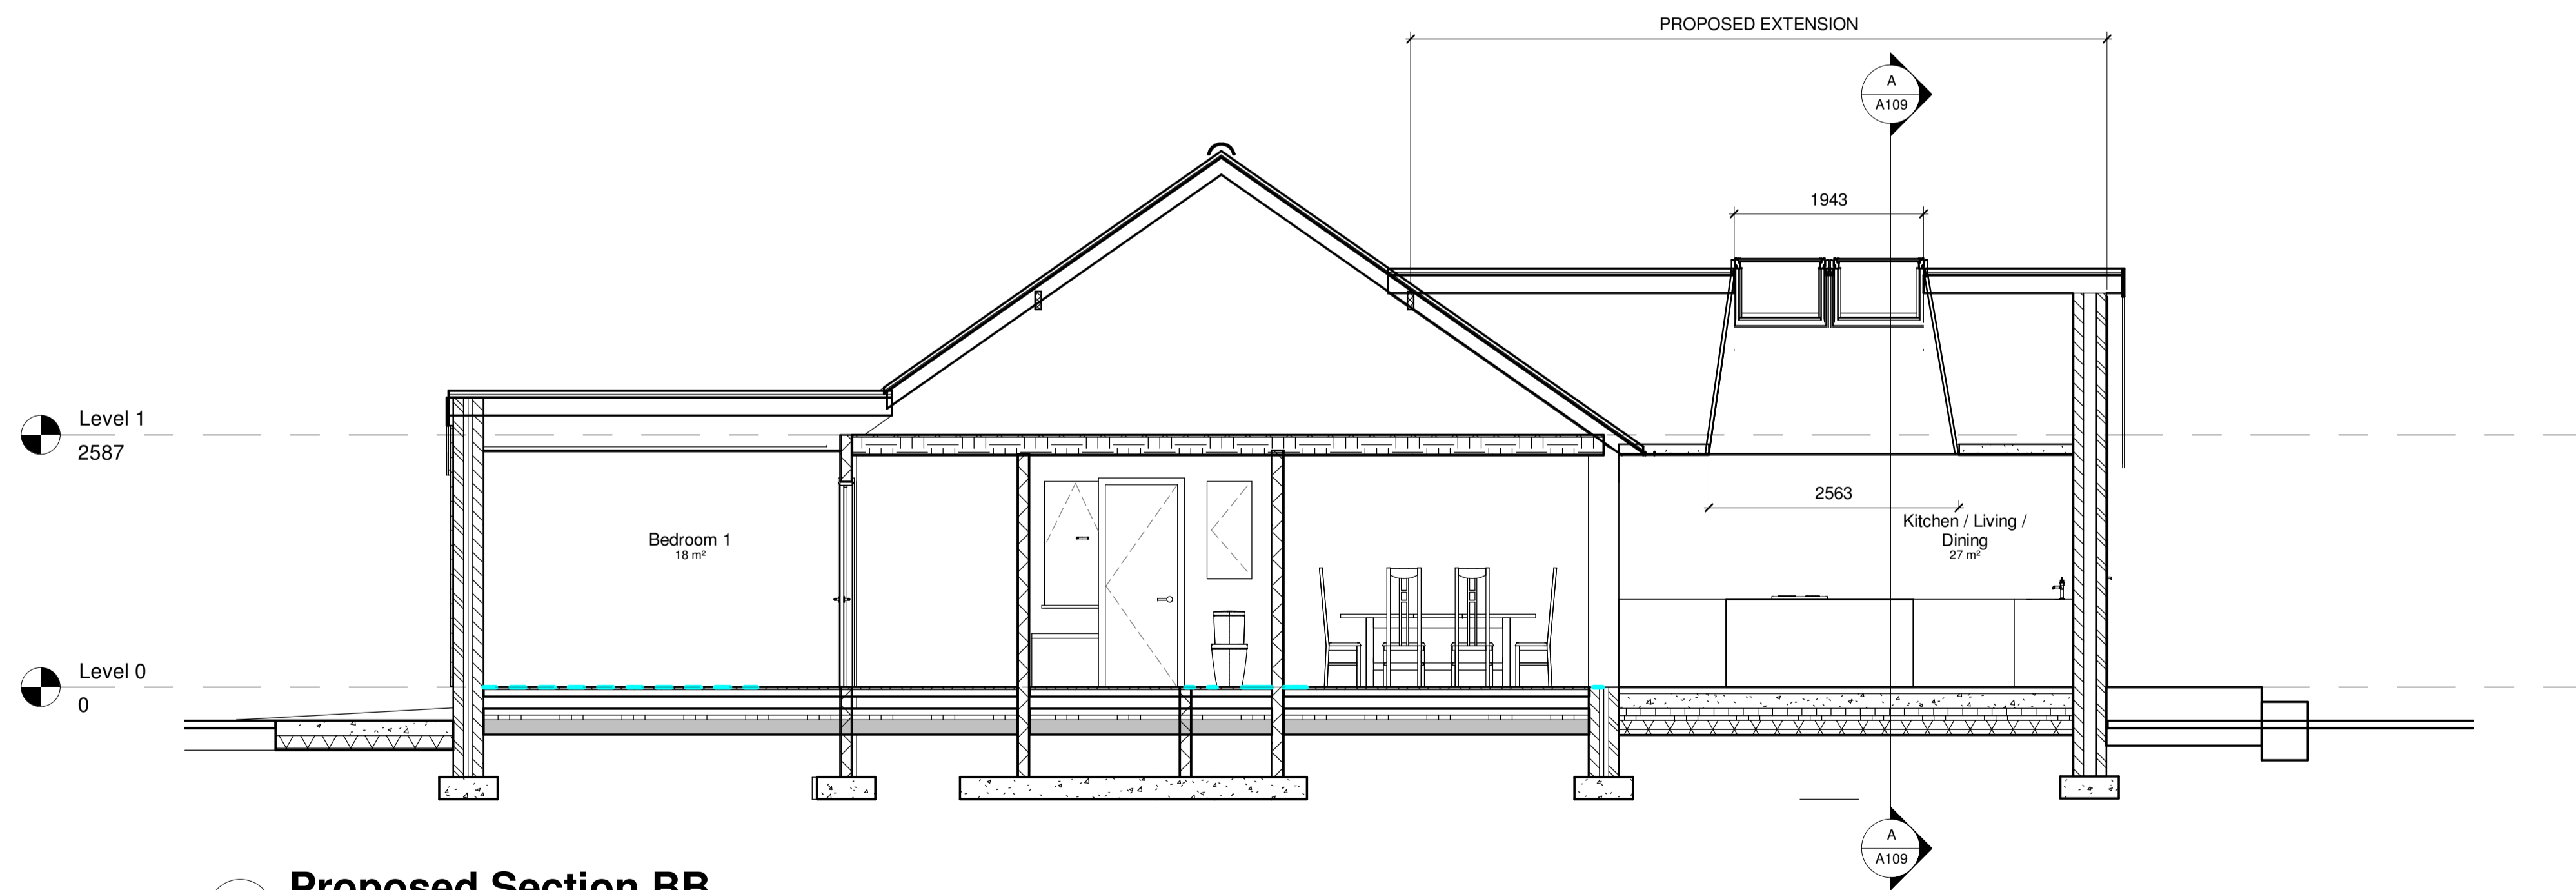

B Proposed Section BB
1 : 50

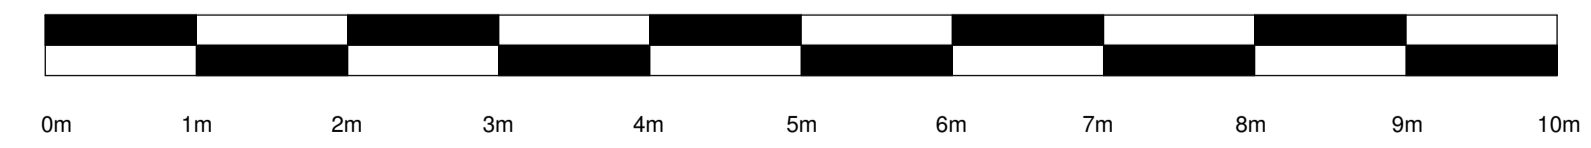

1 : 50 Scale Bar
1 : 50

Rev	Description	Date

CODE	SUITABILITY DESCRIPTION
STATUS	PURPOSE OF ISSUE

PROJECT

5 Leicester Avenue, Garstang, PR3
1FH

TITLE

Proposed Sections

CLIENT

Paul and Christine Wilson

DRAWN BY IR	CHECKED BY Checker	DATE 12/29/23
SCALE (@ A1) 1 : 50		PROJECT NUMBER 2023337
DRAWING NUMBER A109	REV	