





Description

Utility Room etc. updated

CODE

STATUS

PROJECT

TITLE

CLIENT

DRAWN BY Author

C111

SCALE (@ A1)

DRAWING NUMBER

Loft conversion removed 9.01.2024

Rooflights altered. Rear windows altered. etc. 15.01.202

SUITABILITY DESCRIPTION

5 Leicester Avenue, Garstang, PR3 1FH

Proposed 3D

Paul and Christine Wilson

CHECKED BY Checker

PURPOSE OF ISSUE

Date


10.01.202 4

3D View 01



2 3D View 02

3 3D View 03

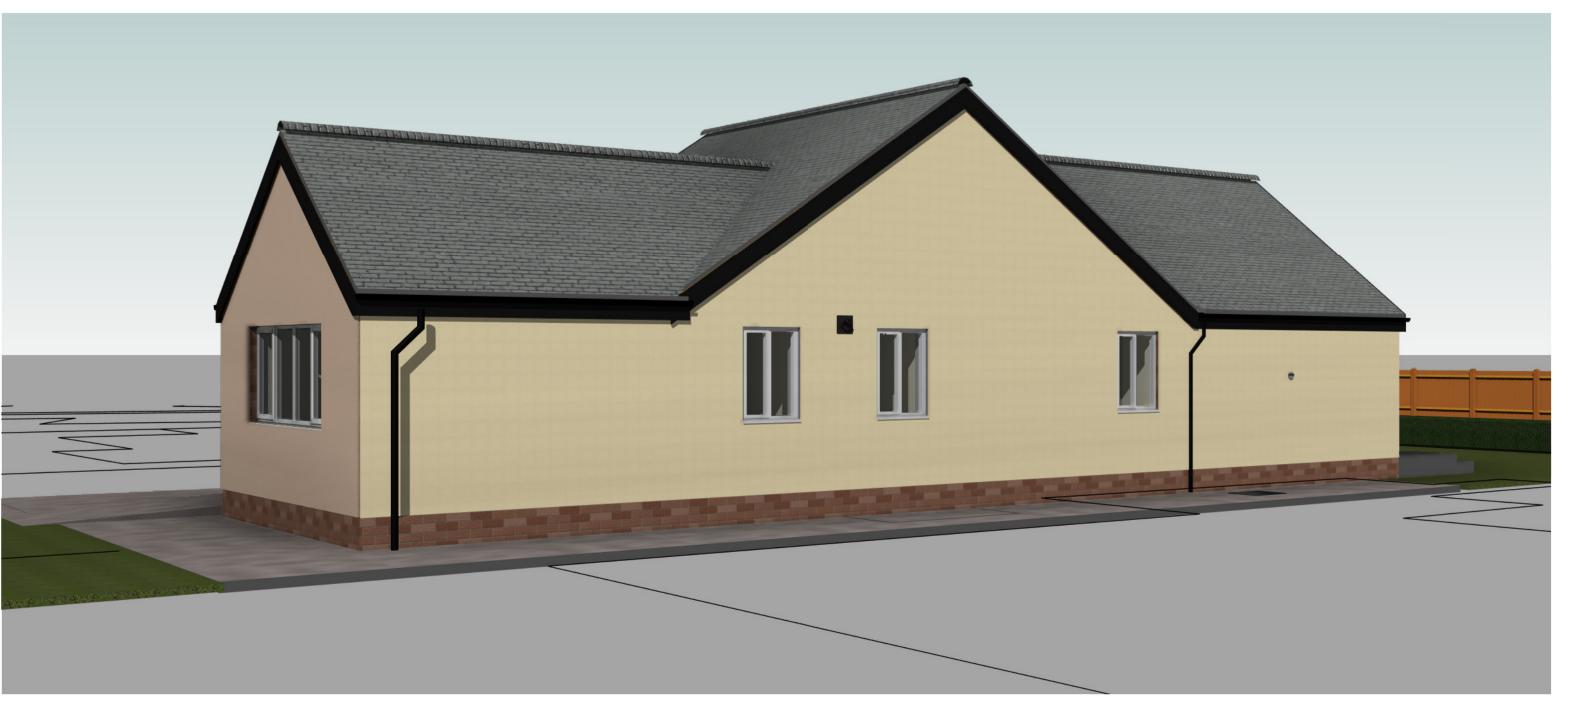

3D View 04

DATE 12/29/23

PROJECT NUMBER 2023337