




1 Section 1
1 : 50

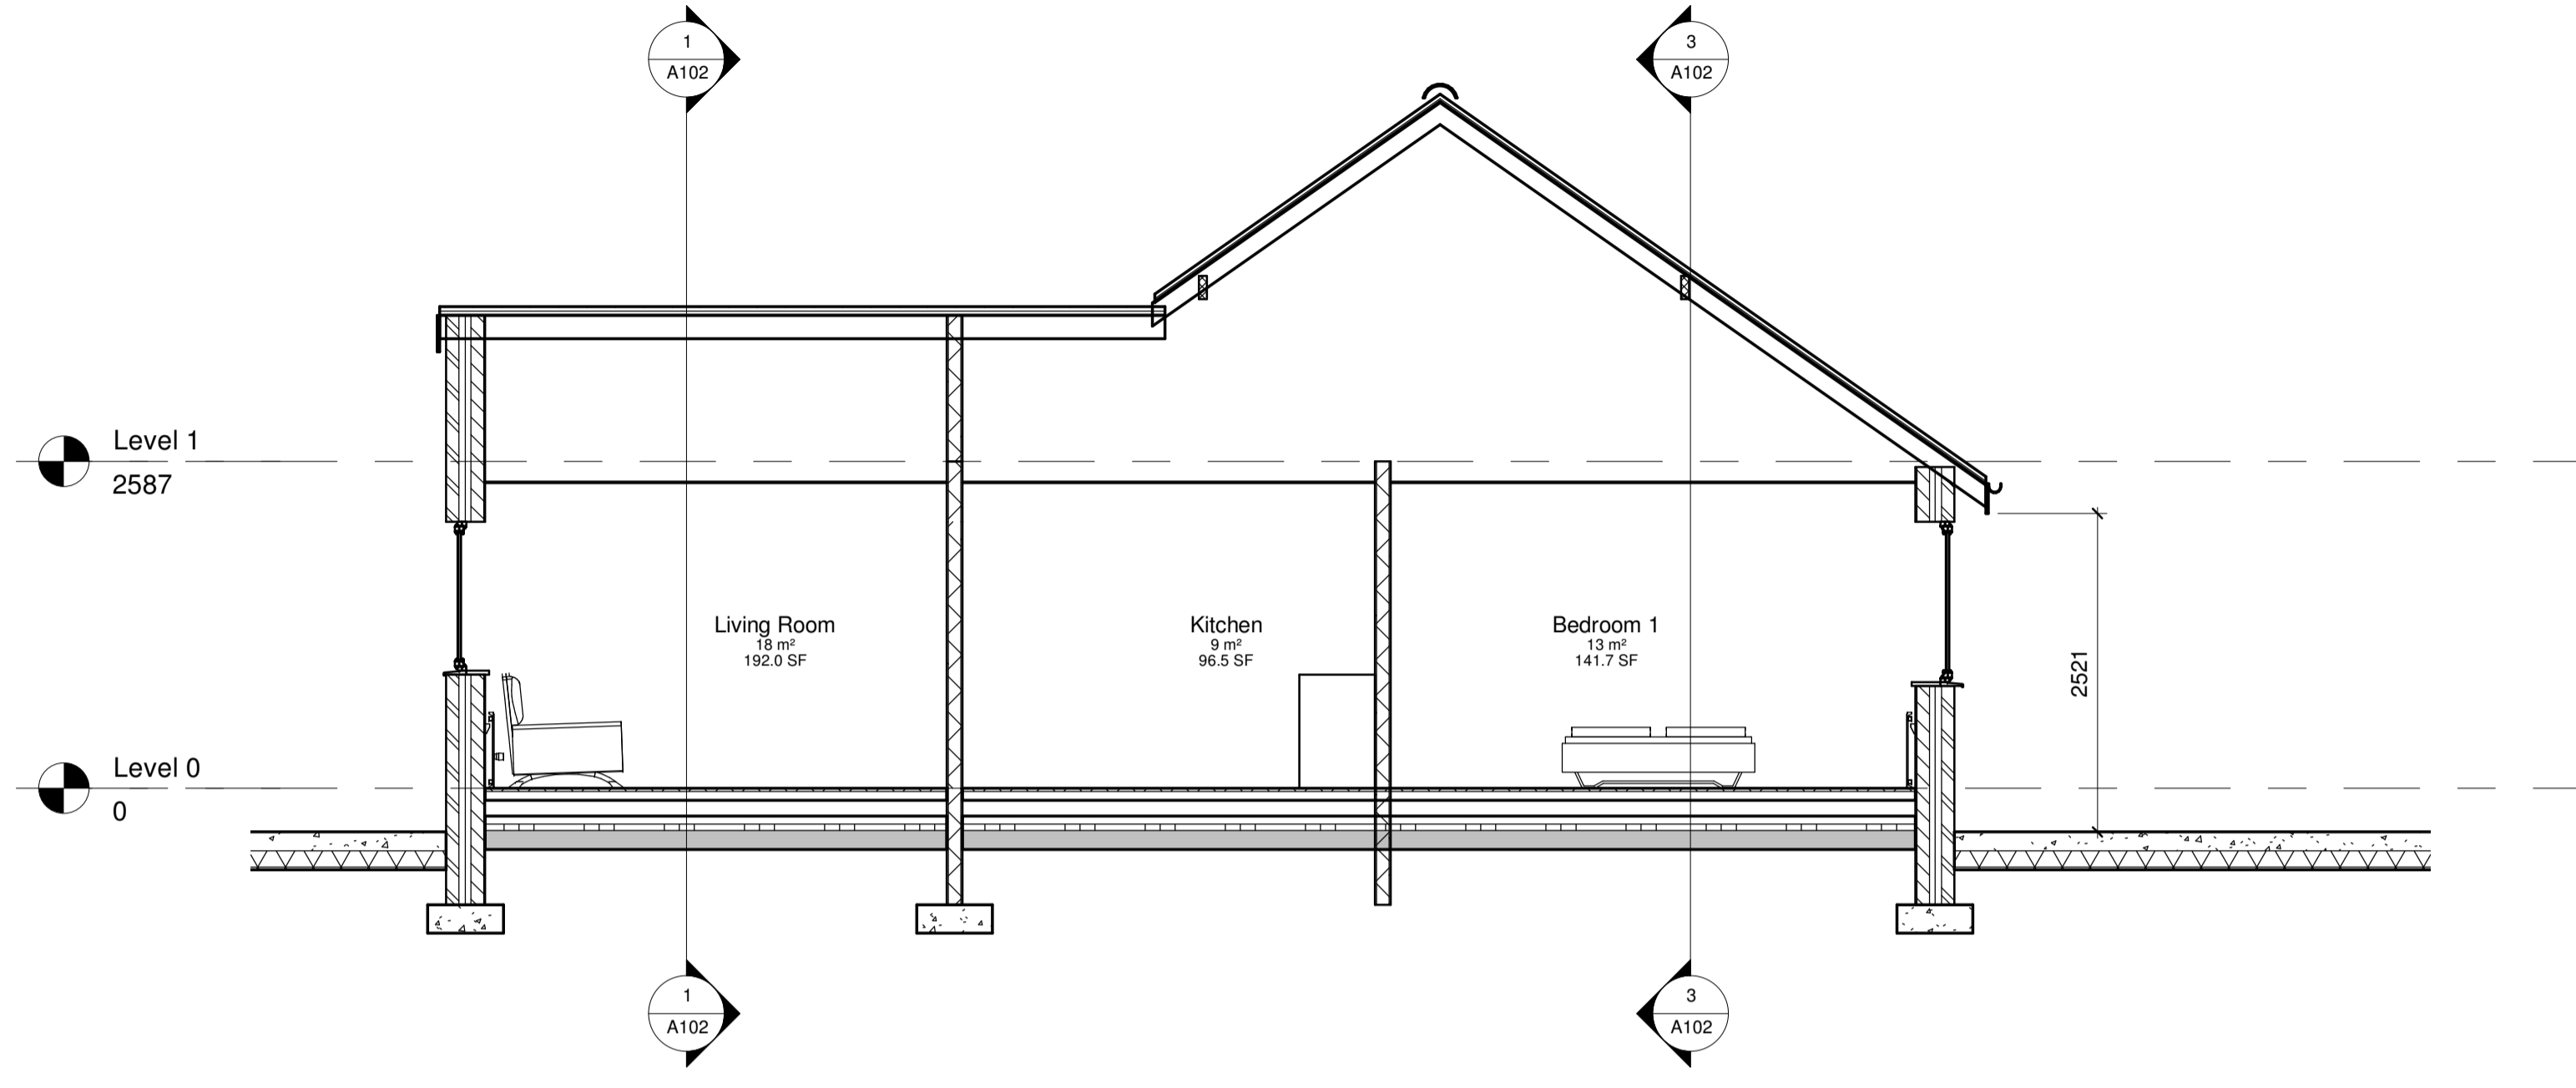

2 Section 2
1 : 50

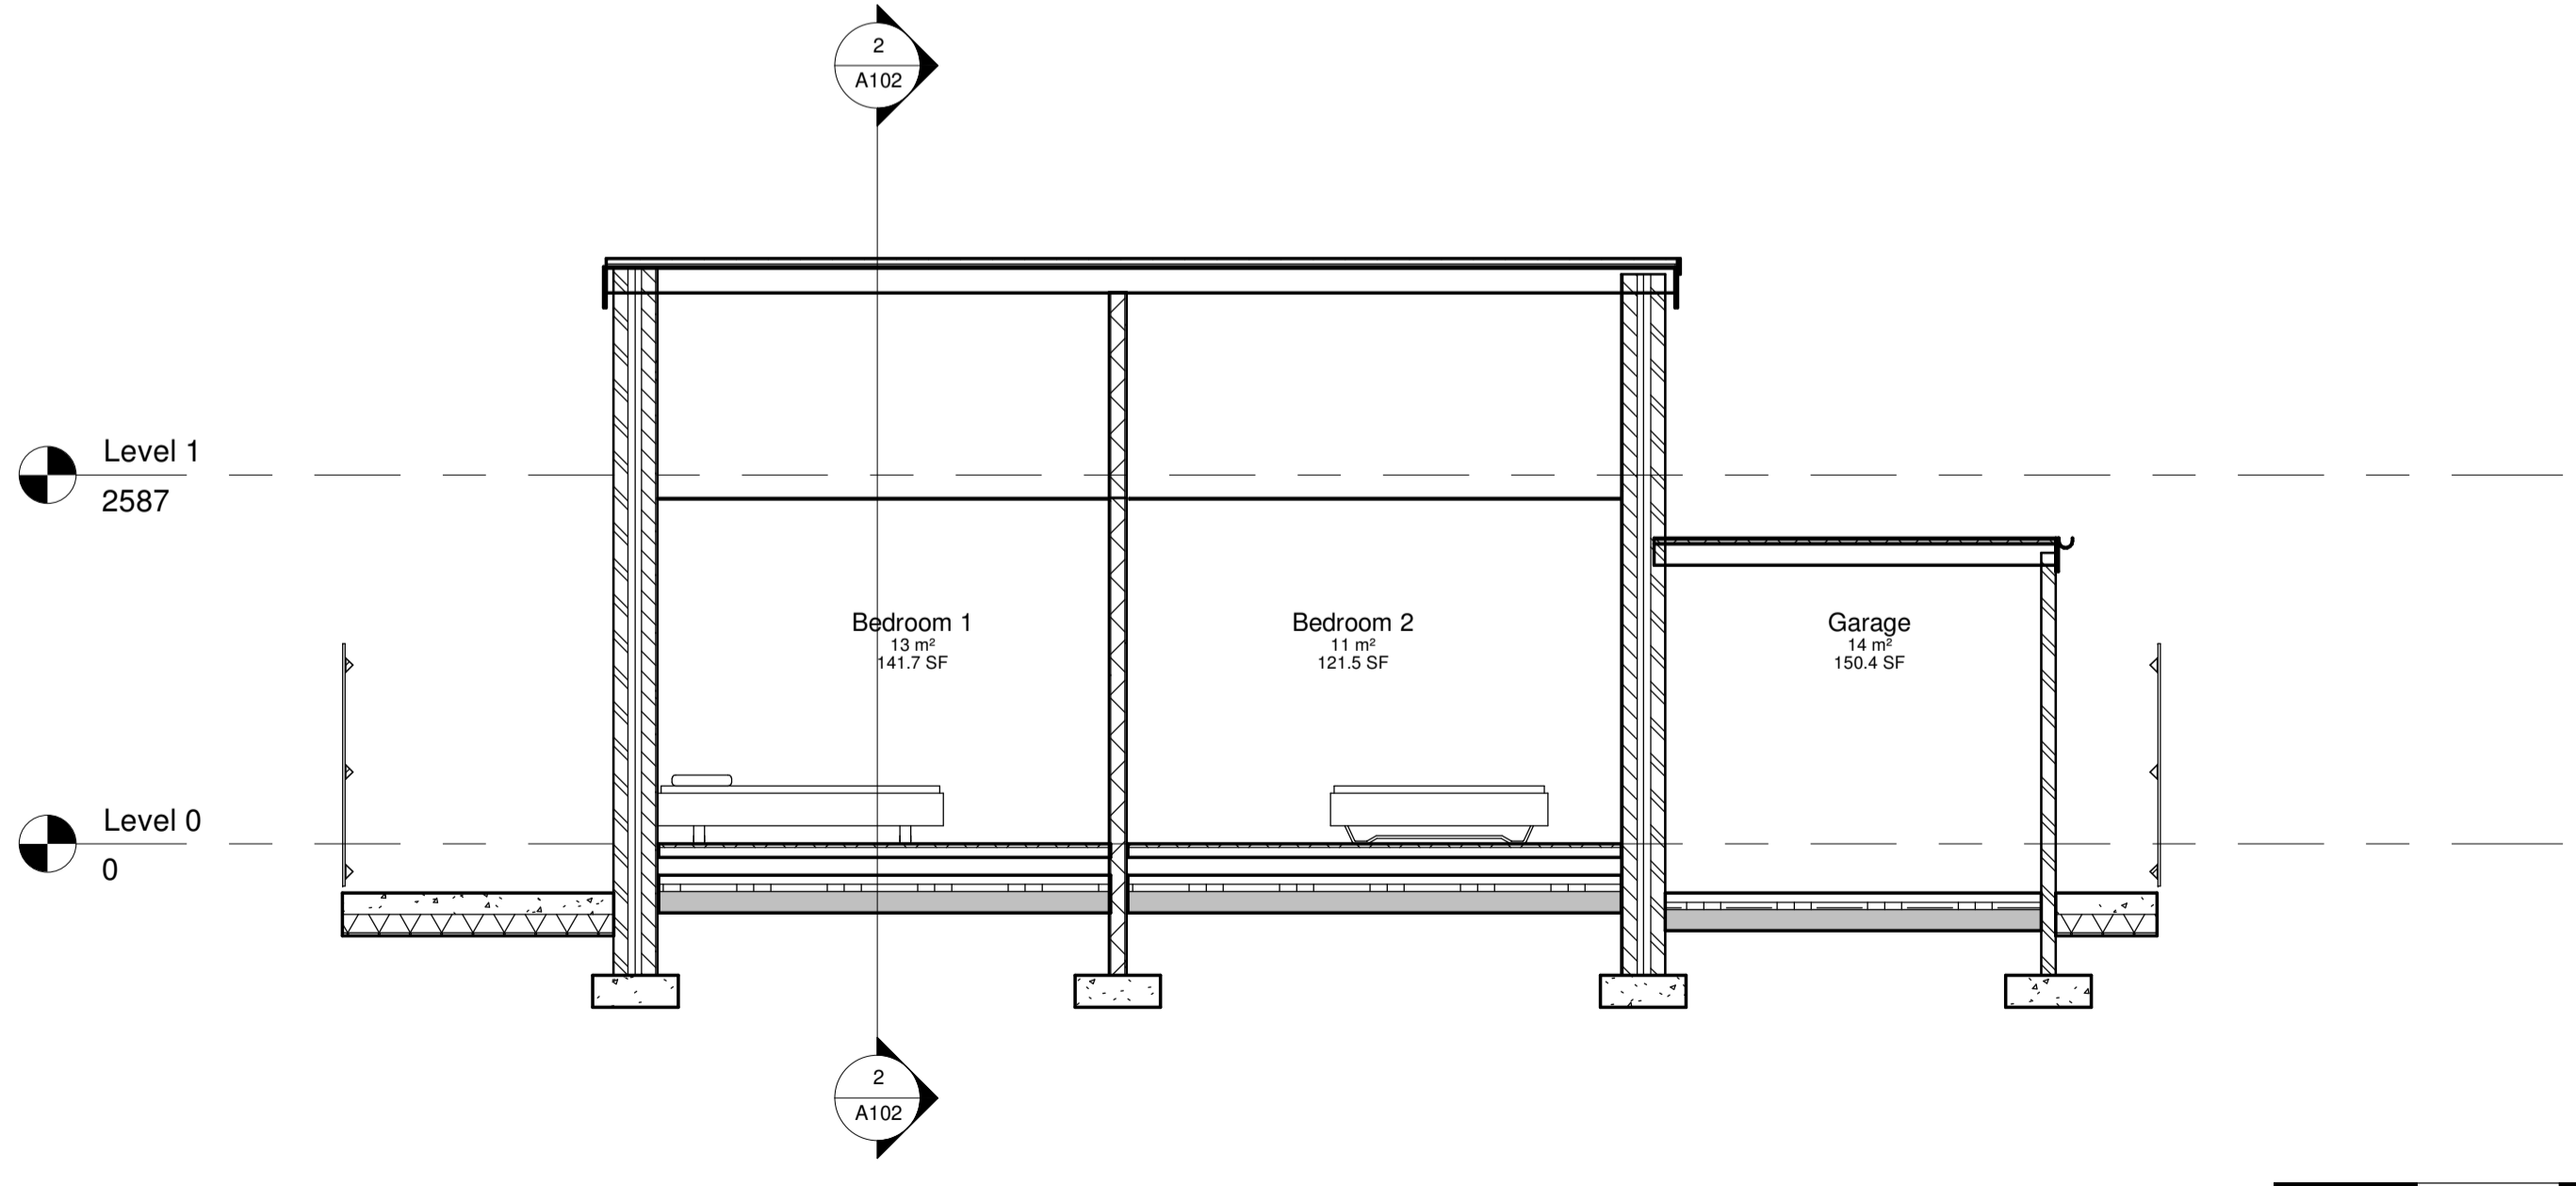

3 Section 3
1 : 50

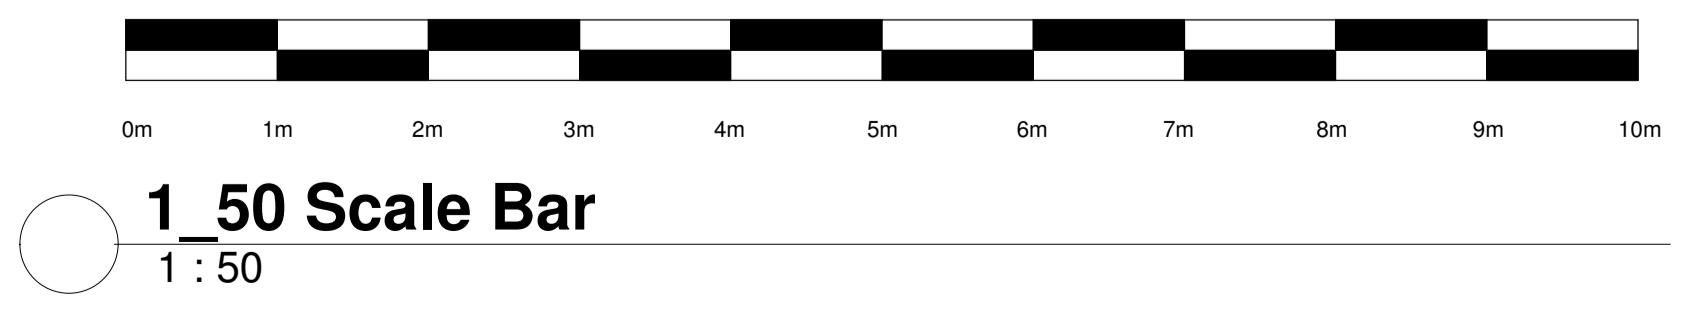

Rev	Description	Date

CODE	SUITABILITY DESCRIPTION
STATUS	PURPOSE OF ISSUE

PROJECT

5 Leicester Avenue, Garstang, PR3
1FH

TITLE

Existing Sections

CLIENT

Paul and Christine Wilson

DRAWN BY Author	CHECKED BY Checker	DATE 12/21/23
SCALE (@ A1) 1 : 50		PROJECT NUMBER 2023337
DRAWING NUMBER A102	REV	