


Do not scale off this drawing. Work to figured dimensions any discrepancy to be reported to the Architects. Refer to larger scale drawings where available.

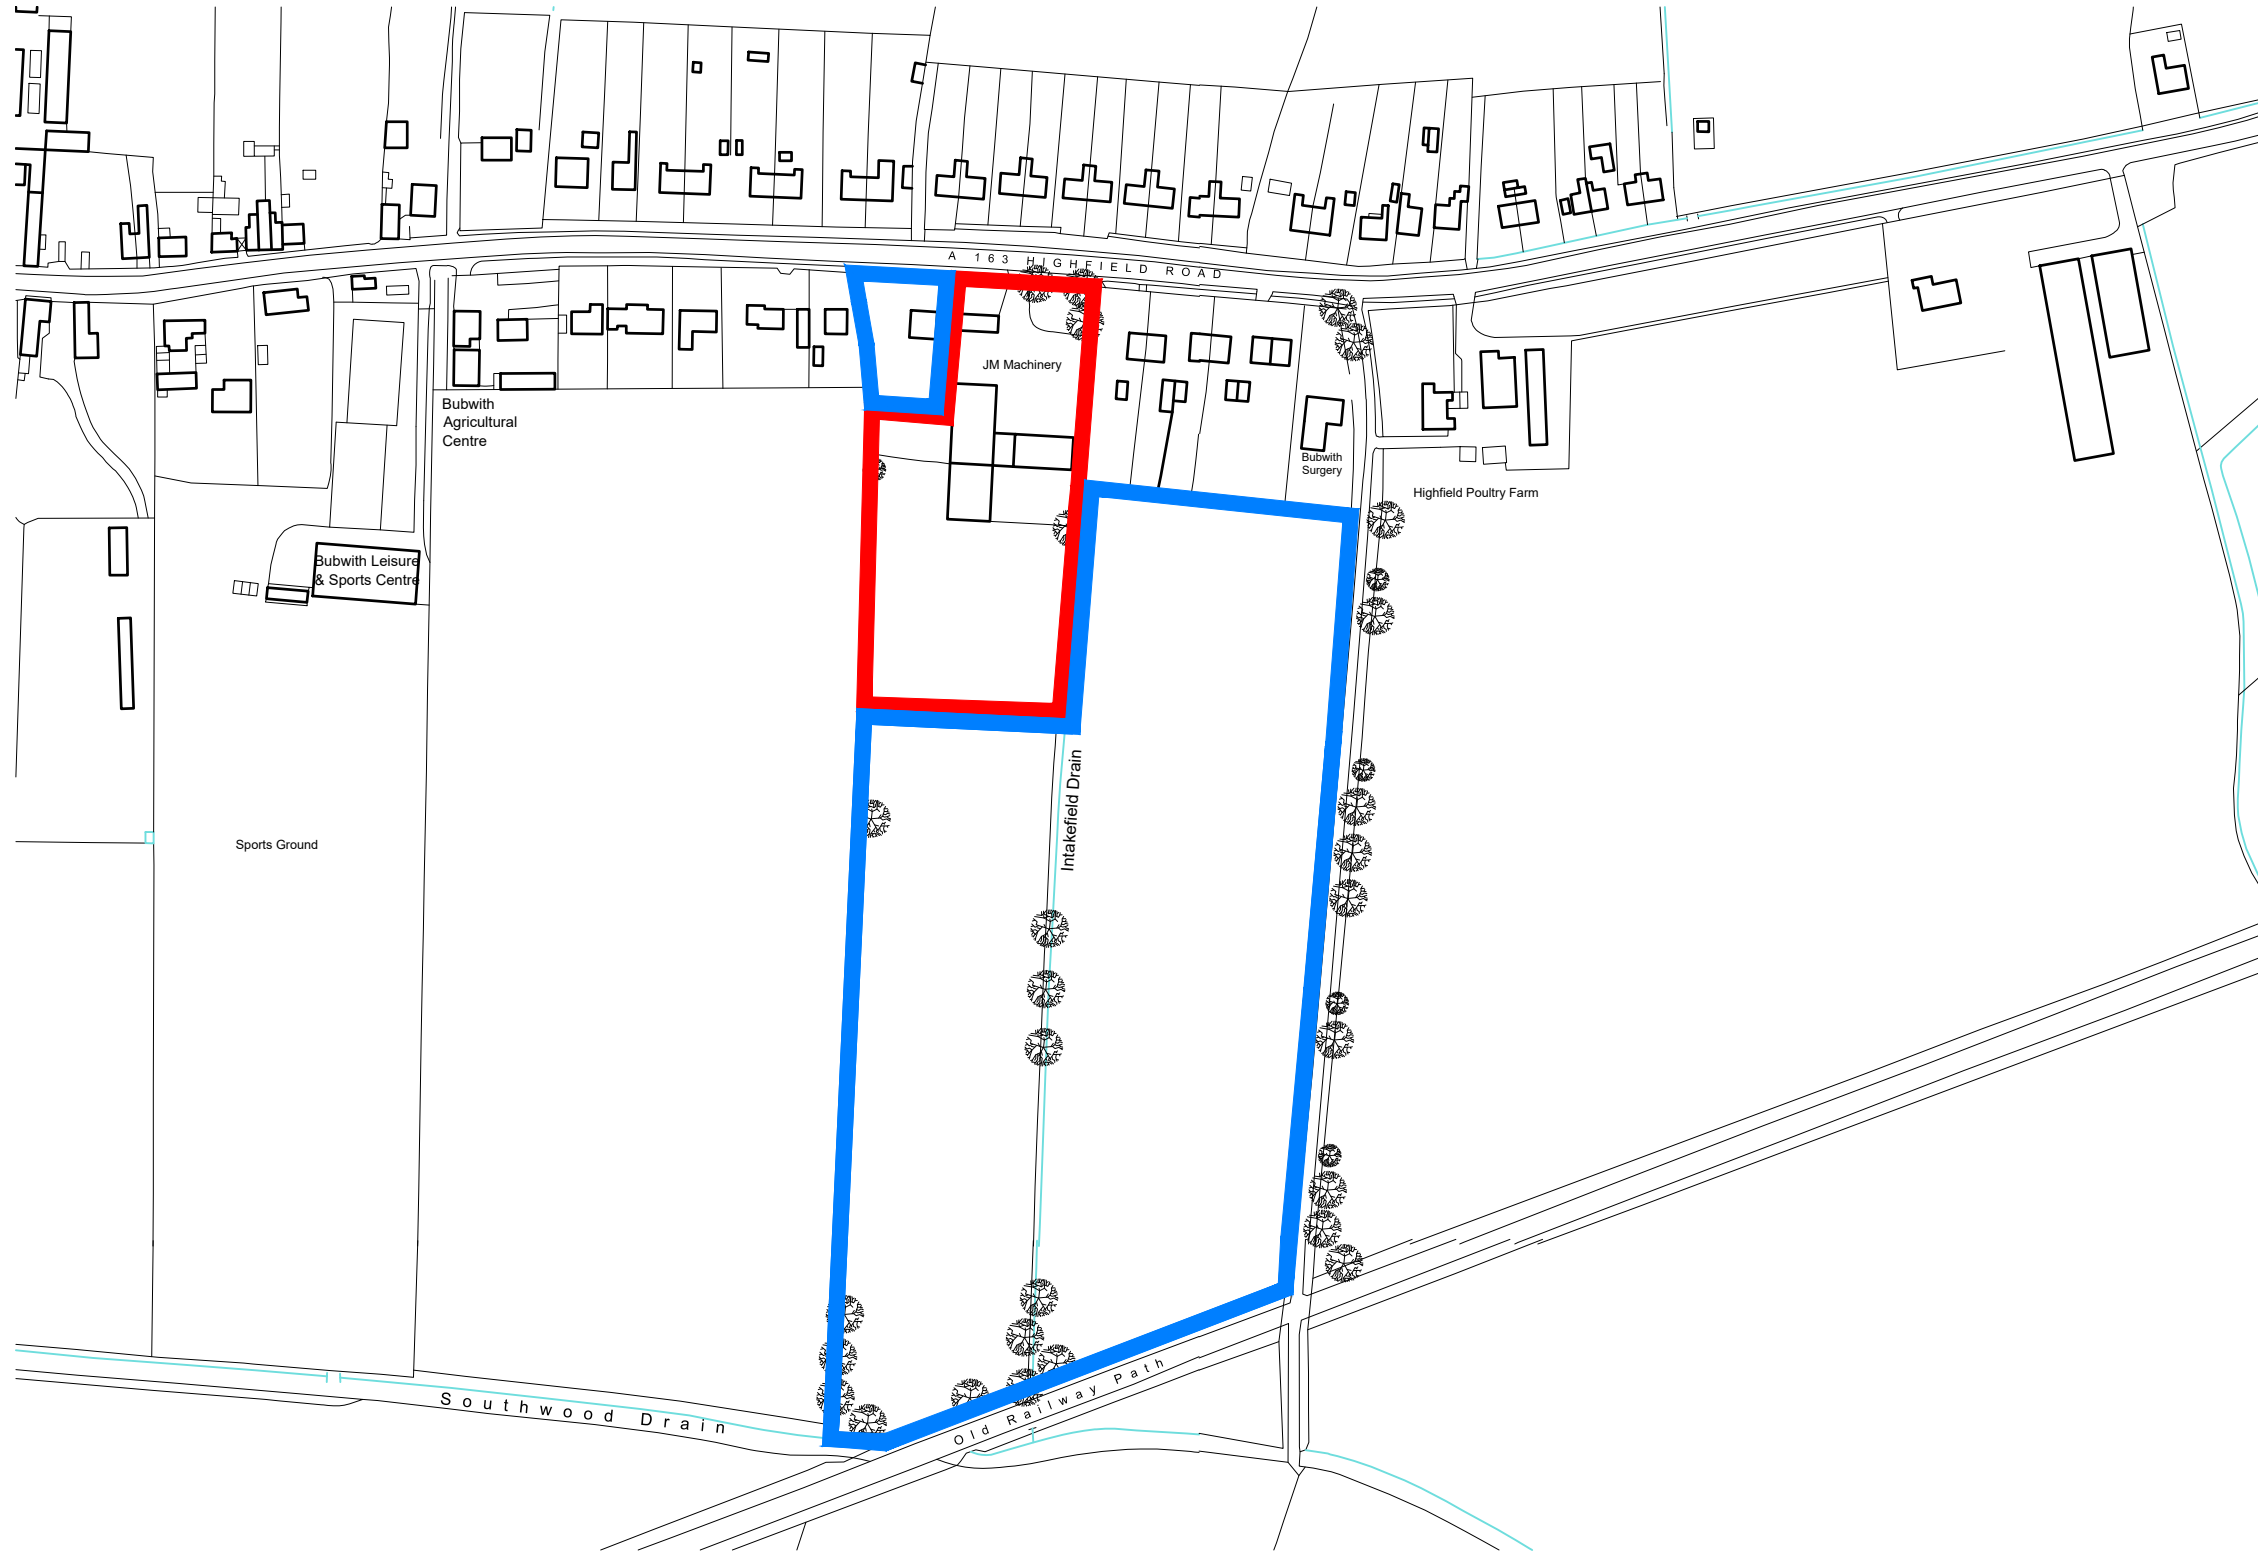

Pearce Bottomley LLP
 10 High Street
 Tadcaster
 LS24 9AT
 T: 0113 281 2000
 E: pbp@pbarchitects.co.uk
 W: www.pbarchitects.co.uk



Client
Carrie-Ann & John Peach
 Holly Tree Farm, Harlthorpe, Selby, North
 Yorkshire, YO8 6DW

Project
**Highfield Road, Bubwith - Housing
 Development**

P01 KK 03/11/2022 Issued for Information

Rev	By	Date	Revision Note
-----	----	------	---------------

Drawing Title
Location Plan

Stage	Scale	Drawn	Checked	Date
	1:2500 @A3	KK	RTA	Nov 2022

File Name
 5757-PBA-XX-ZZ-DR-A-9001

Proj. Ref.	Drawing Number	Revision
5757 -	(90)01 -	P03