


# PROPOSED SITE LOCATION PLAN

1 : 1250



**KEY**  
 — REDLINE APPLICATION BOUNDARY

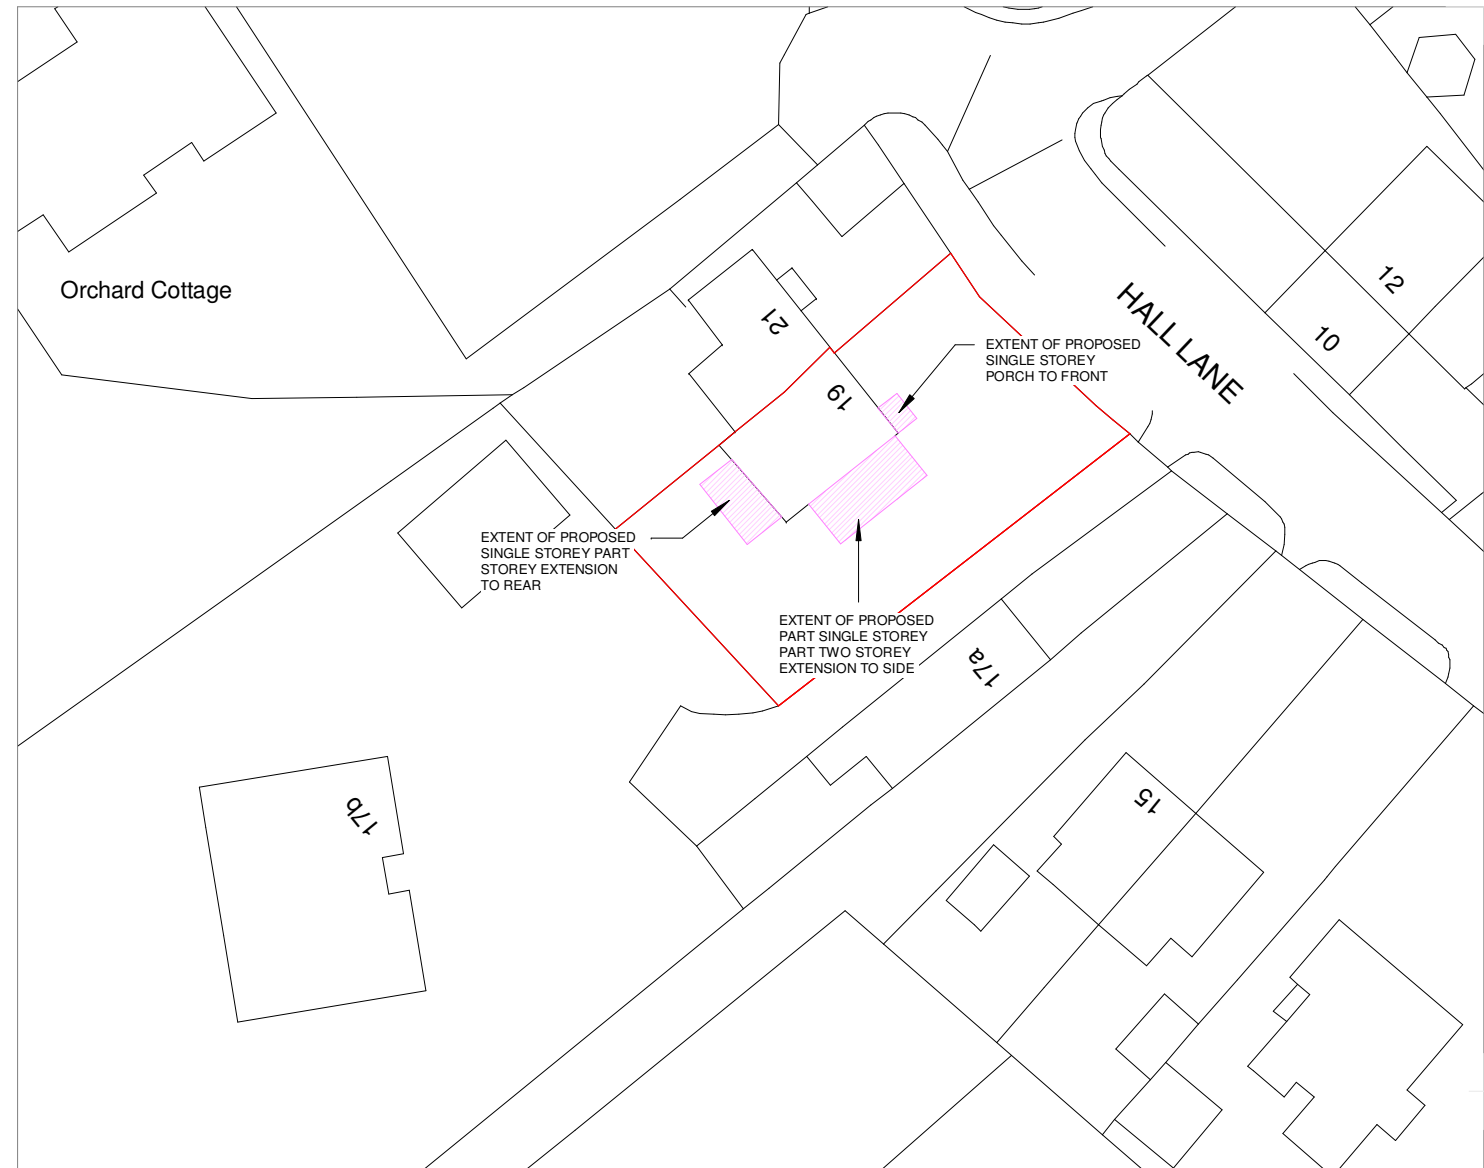

# PROPOSED BLOCK PLAN

1 : 500



Status	PLANNING	
Project	19 HALL LANE, CHAPELTHORPE, WAKEFIELD, WF4 3JE	
Drawing	PROPOSED SITE LOCATION PLAN	
Dwg. No.	GAP90	Rev.
Scale at A3	As indicated	Date 12.2023
this drawing is copyright - For PLANNING PURPOSES ONLY		